



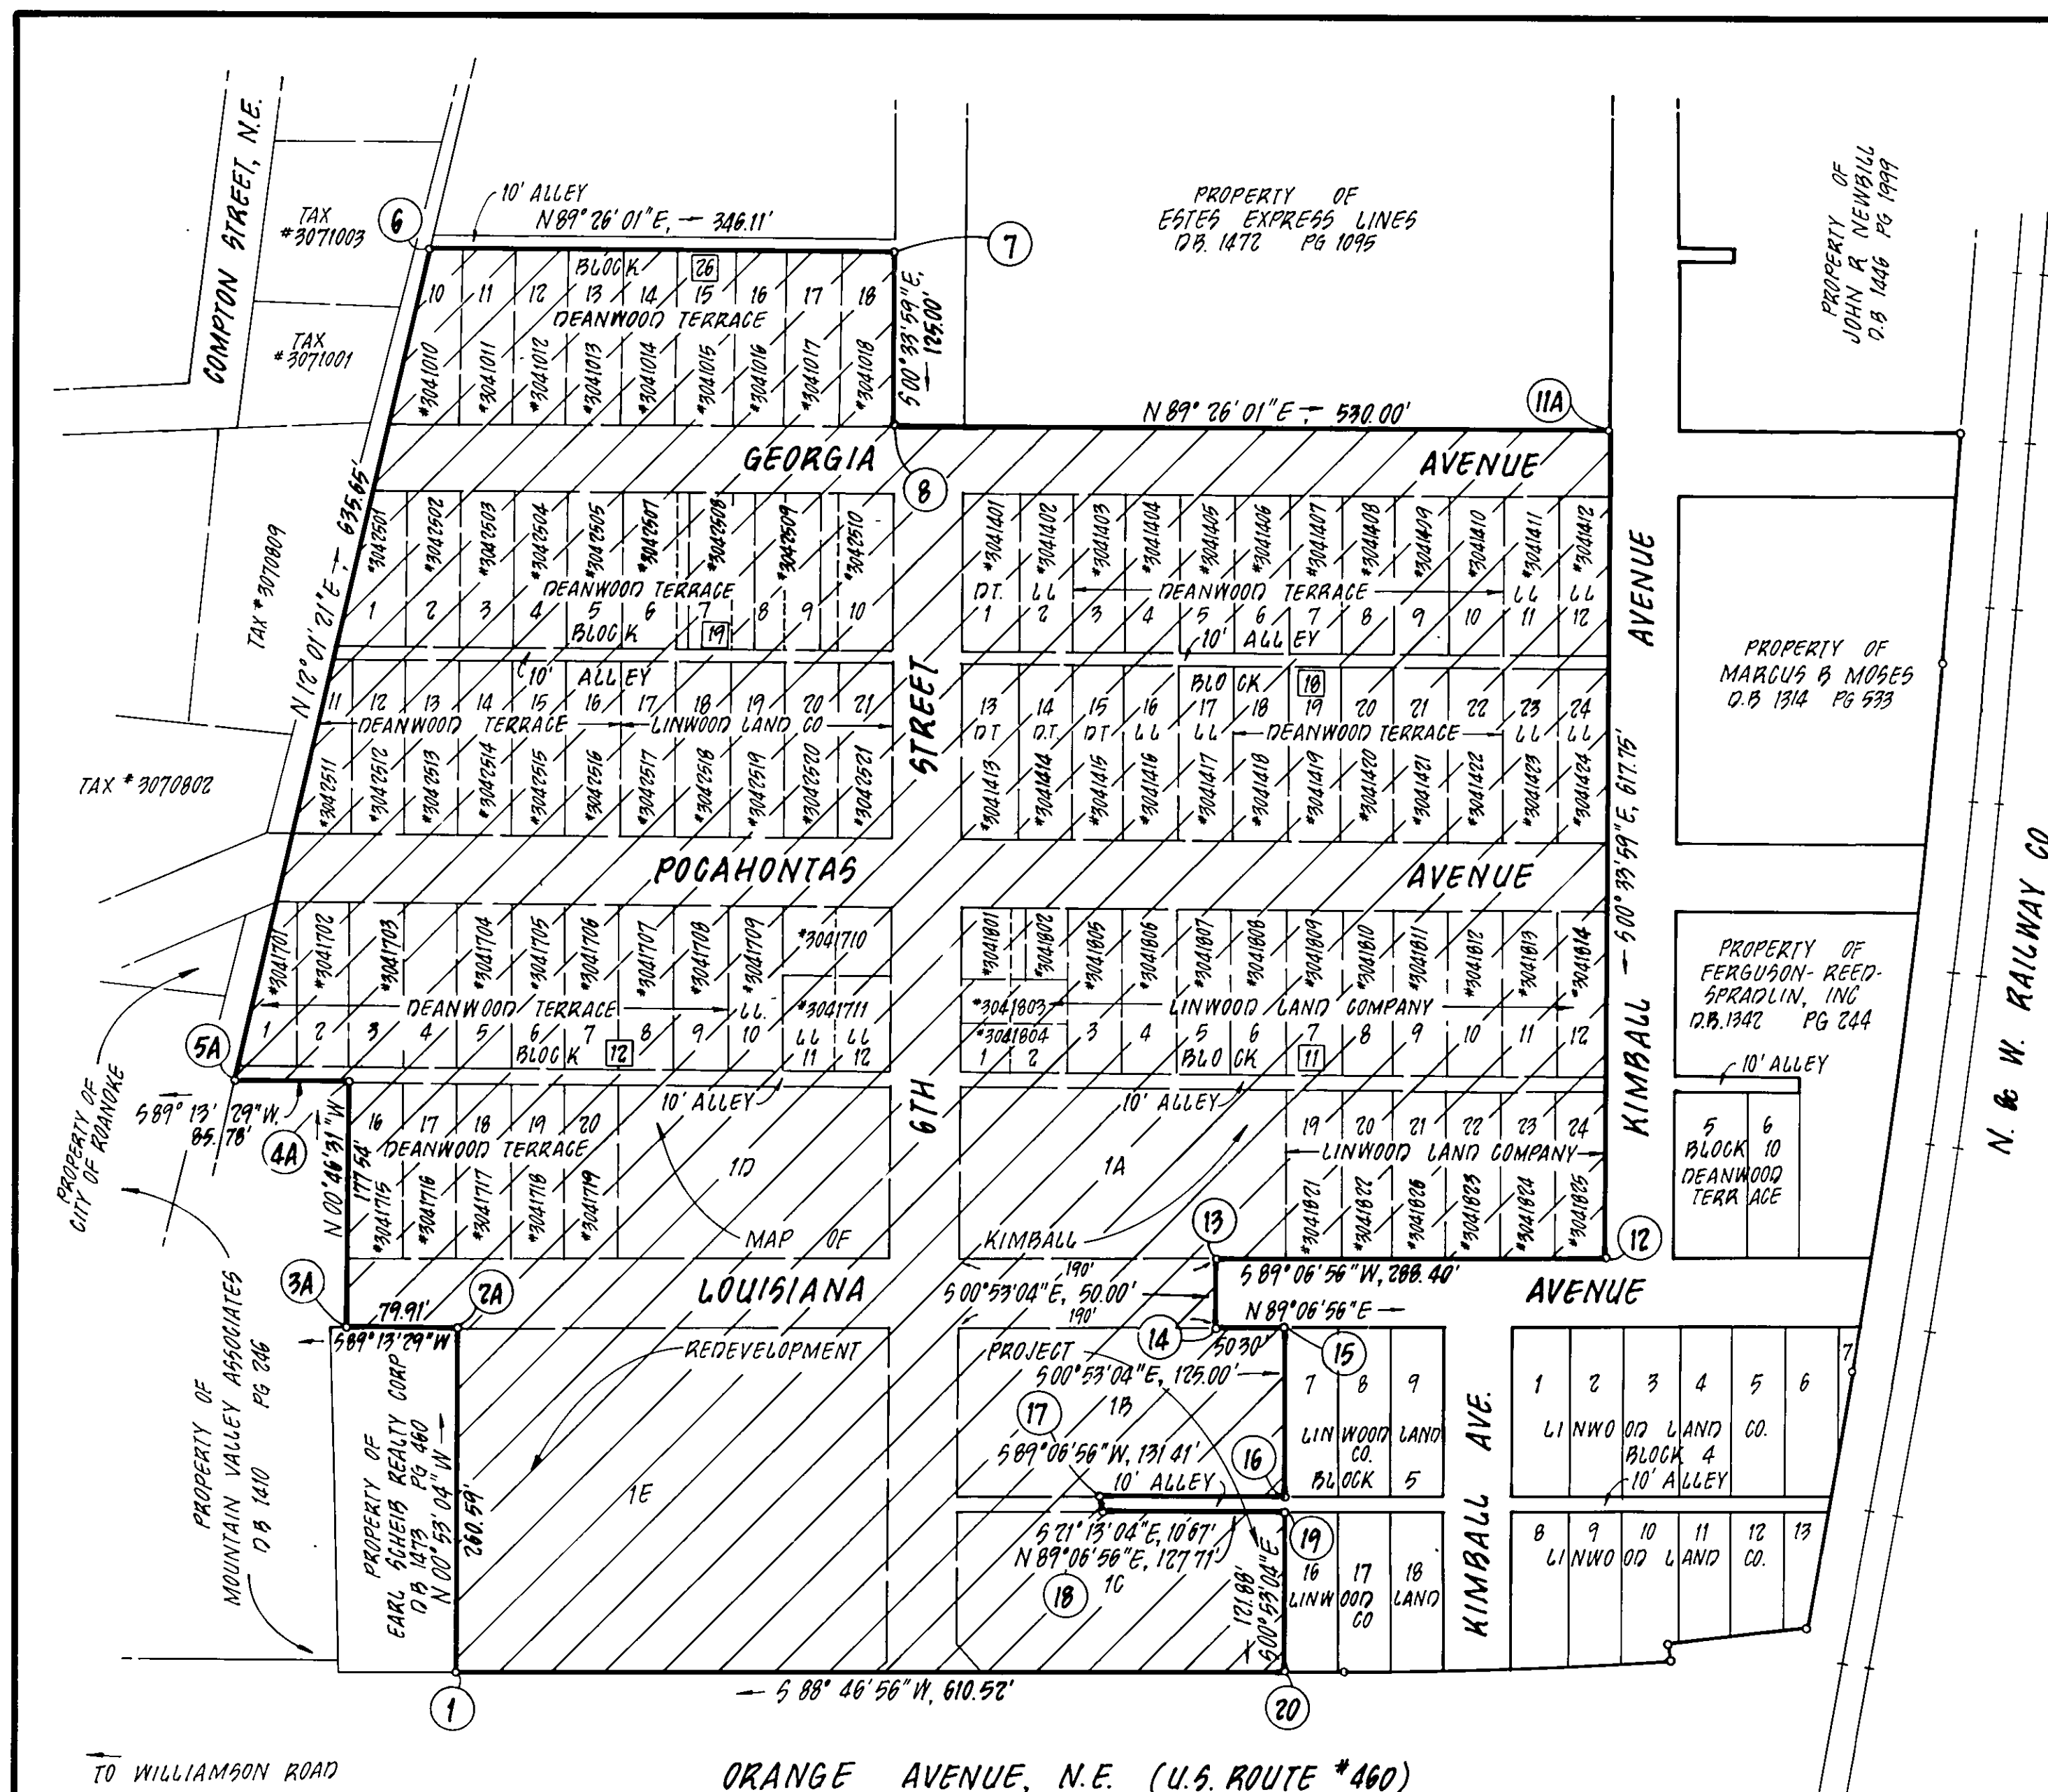

N. STATE PLANE COORDINATE
SYSTEM
SOUTH ZONE

LEGAL REFERENCES		
TAX NUMBER	DEED BOOK	PAGE
3041710	1481	237
3041711	1481	237
3041715	1392	336
3041716	1484	575
3041717	1404	757
3041718	1394	276
3041719	1481	233
3041801	1480	1393
3041802	1480	253
3041803	1480	1397
3041804	1480	1397
3041805	1375	230
3041806	1381	812
3041807	1377	569
3041808	1376	701
3041809	1377	567
3041810	1480	249
3041811	1480	249
3041812	1480	249
3041813	1480	249
3041814	1480	249
3041821	1407	520
3041822	1407	520
3041823	1400	721
3041824	1392	340
3041825	1394	830
3041826	1407	520
3042501	1486	1454
3042502	1486	1454
3042503	1486	1454
3042504	1486	1454
3042505	1486	1454
3042507	1434	1864
3042508	1440	1192
3042509	1435	611
3042510	1435	1439
3042511	1481	1164
3042512	1435	613
3042513	1435	613
3042514	1439	700
3042515	1435	603
3042516	1435	603
3042517	1435	605
3042518	1437	879
3042519	1437	879
3042520	1480	1391
3042521	1480	1391

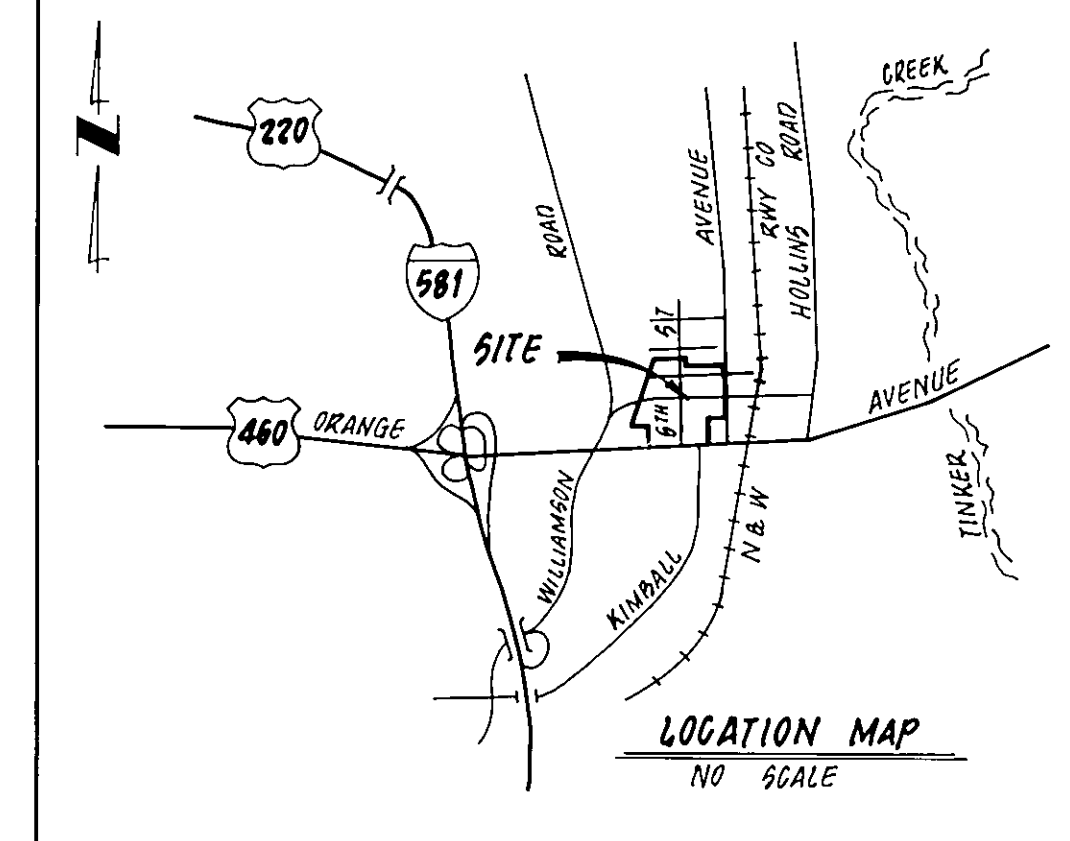

LEGEND
 AREA VACATED BY ORDINANCE 26801
 DATED 19 DECEMBER 1983
 L.L. LINWOOD LAND COMPANY
 D.T. DEANWOOD TERRACE

LEGAL REFERENCE

- 1) MAP OF KIMBALL REDEVELOPMENT PROJECT (MAP BOOK 1, PAGE 212)
- 2) DEANWOOD TERRACE (DEED BOOK 474, PAGE 233)
- 3) LINWOOD LAND COMPANY (CITY OF ROANOKE PLAN NUMBER 2524)

APPROVED:

Carl B. Nelson 3/26/84
 AGENT, ROANOKE CITY PLANNING COMMISSION DATE
Richard B. Ryan 26 Mar 84
 ENGINEER, CITY OF ROANOKE, VIRGINIA DATE

IN THE CLERK'S OFFICE OF THE CIRCUIT COURT OF ROANOKE CITY, VIRGINIA, THIS MAP WITH THE CERTIFICATE OF ACKNOWLEDGEMENT THEREON ANNEXED IS ADMITTED TO RECORD ON March 26, 1984, AT 4:00 O'CLOCK P.M.

TESTEE: PATSY TESTERMAN

BY: *Durham Gregory*
 DEPUTY CLERK

PLAT OF
**DEANWOOD COMMUNITY
 DEVELOPMENT PROGRAM**

PROGRAM CD-2
 SHOWING THE VACATION
 OF
 STREETS, ALLEYS, & LOTS

CITY OF ROANOKE
 REDEVELOPMENT AND HOUSING AUTHORITY
 ROANOKE, VIRGINIA

SCALE: 1"=100' DATE: 23 MARCH 1984

BUFORD T. LUMSDEN & ASSOCIATES, P.C.
 ENGINEERS-SURVEYORS
 ROANOKE, VIRGINIA

Buford T. Lumsden

LEGAL REFERENCES		
TAX NUMBER	DEED BOOK	PAGE
3041010	1480	1407
3041011	1480	1407
3041012	1435	615
3041013	1482	1033
3041014	1435	599
3041015	1435	599
3041016	1480	128
3041017	1481	229
3041018	1480	1401
3041019	1481	231
3041020	1480	251
3041021	1439	693
3041022	1439	693
3041023	1435	629
3041024	1480	1395
3041025	1480	1395
3041026	1435	631
3041027	1481	116
3041028	1481	231
3041029	1443	504
3041030	1443	504

LEGAL REFERENCES		
TAX NUMBER	DEED BOOK	PAGE
3041413	1487	1259
3041414	1408	121
3041415	1444	1077
3041416	1444	1077
3041417	1481	235
3041418	1409	563
3041419	1409	97
3041420	1436	1040
3041421	1434	1862
3041422	1435	609
3041423	1487	1259
3041424	1487	1259
3041701	1435	1437
3041702	1435	1437
3041703	1434	1866
3041704	1435	601
3041705	1434	1868
3041706	1480	126
3041707	1480	130
3041708	1437	58
3041709	1443	1860