


APPROVED:

Carl B. Reynolds, Jr. 6/15/84
AGENT - ROME CITY PLANN. COMM. DATE

Richard B. Bunn 18 June '84
CITY ENGINEER ROANOKE, VA. DATE

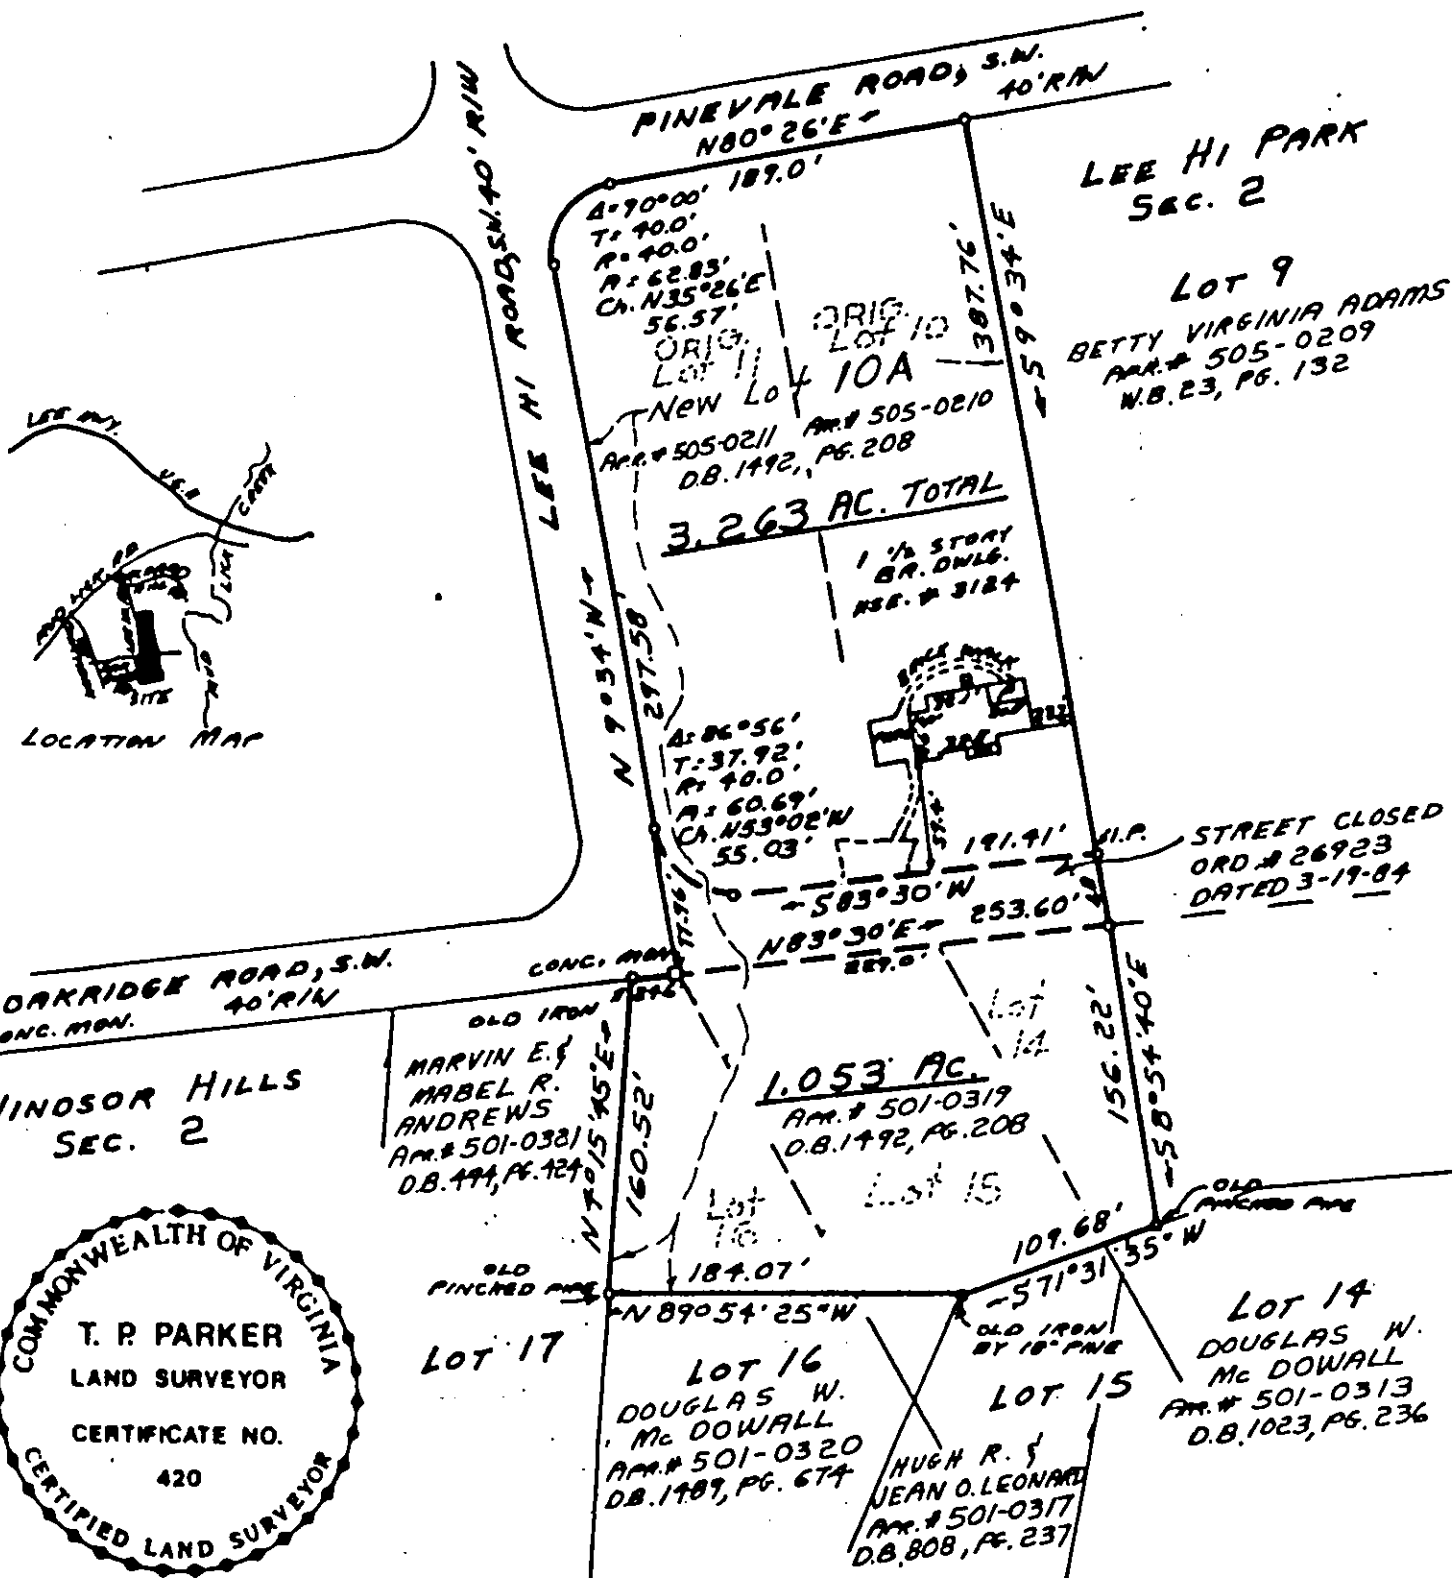

PLAT OF SURVEY
OF 3.263 ACRES, BELONGING TO

JAMES L. HOWE, III & LUCY M. HOWE

COMBINING A PORTION OF OAKRIDGE ROAD, S.W. VACATED BY ORDINANCE NO. 26923, DATED 3/19/84, WITH LOTS 10 AND 11, SEC. 2 OF LEE-HI PARK AND PORTIONS OF LOTS 14, 15 AND 16, SEC. 2, OF WINDSOR HILLS

ROANOKE

SHEET 1 OF 2

R.M. - 68

CALC.

~~LRO~~

DRAWN L.P.G.

CK'D

BY: T. P. PARKER & SON
ENGINEERS & SURVEYORS, LTD.
SALEM, VIRGINIA

SALEM , VIRGINIA

SCALE: 1" = 100'

DATE: AUG. 4, 1953

W.O. 7066

0- 25828