
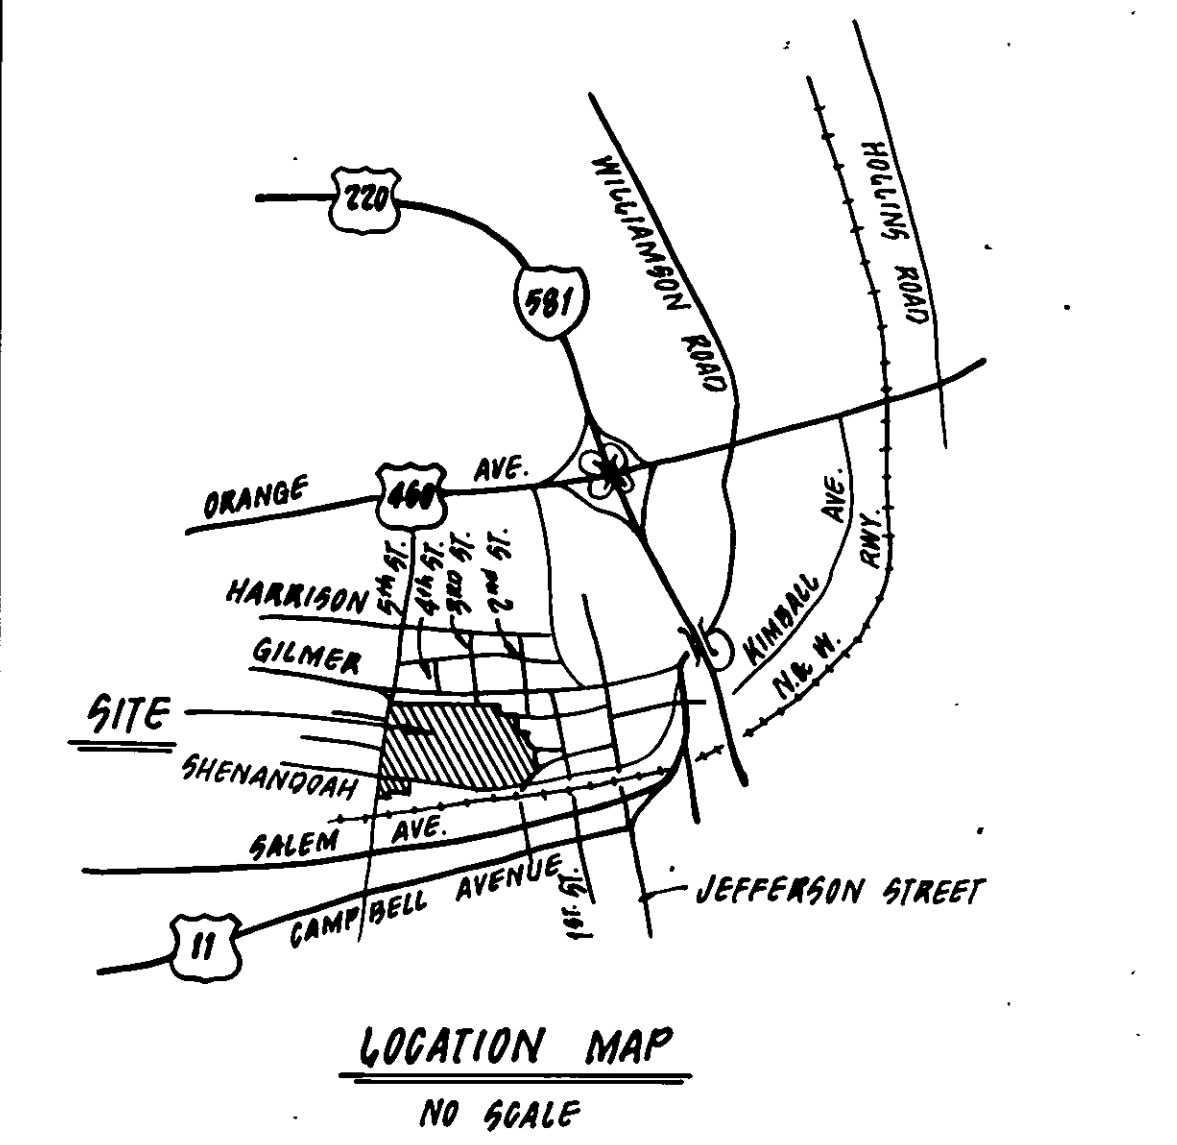


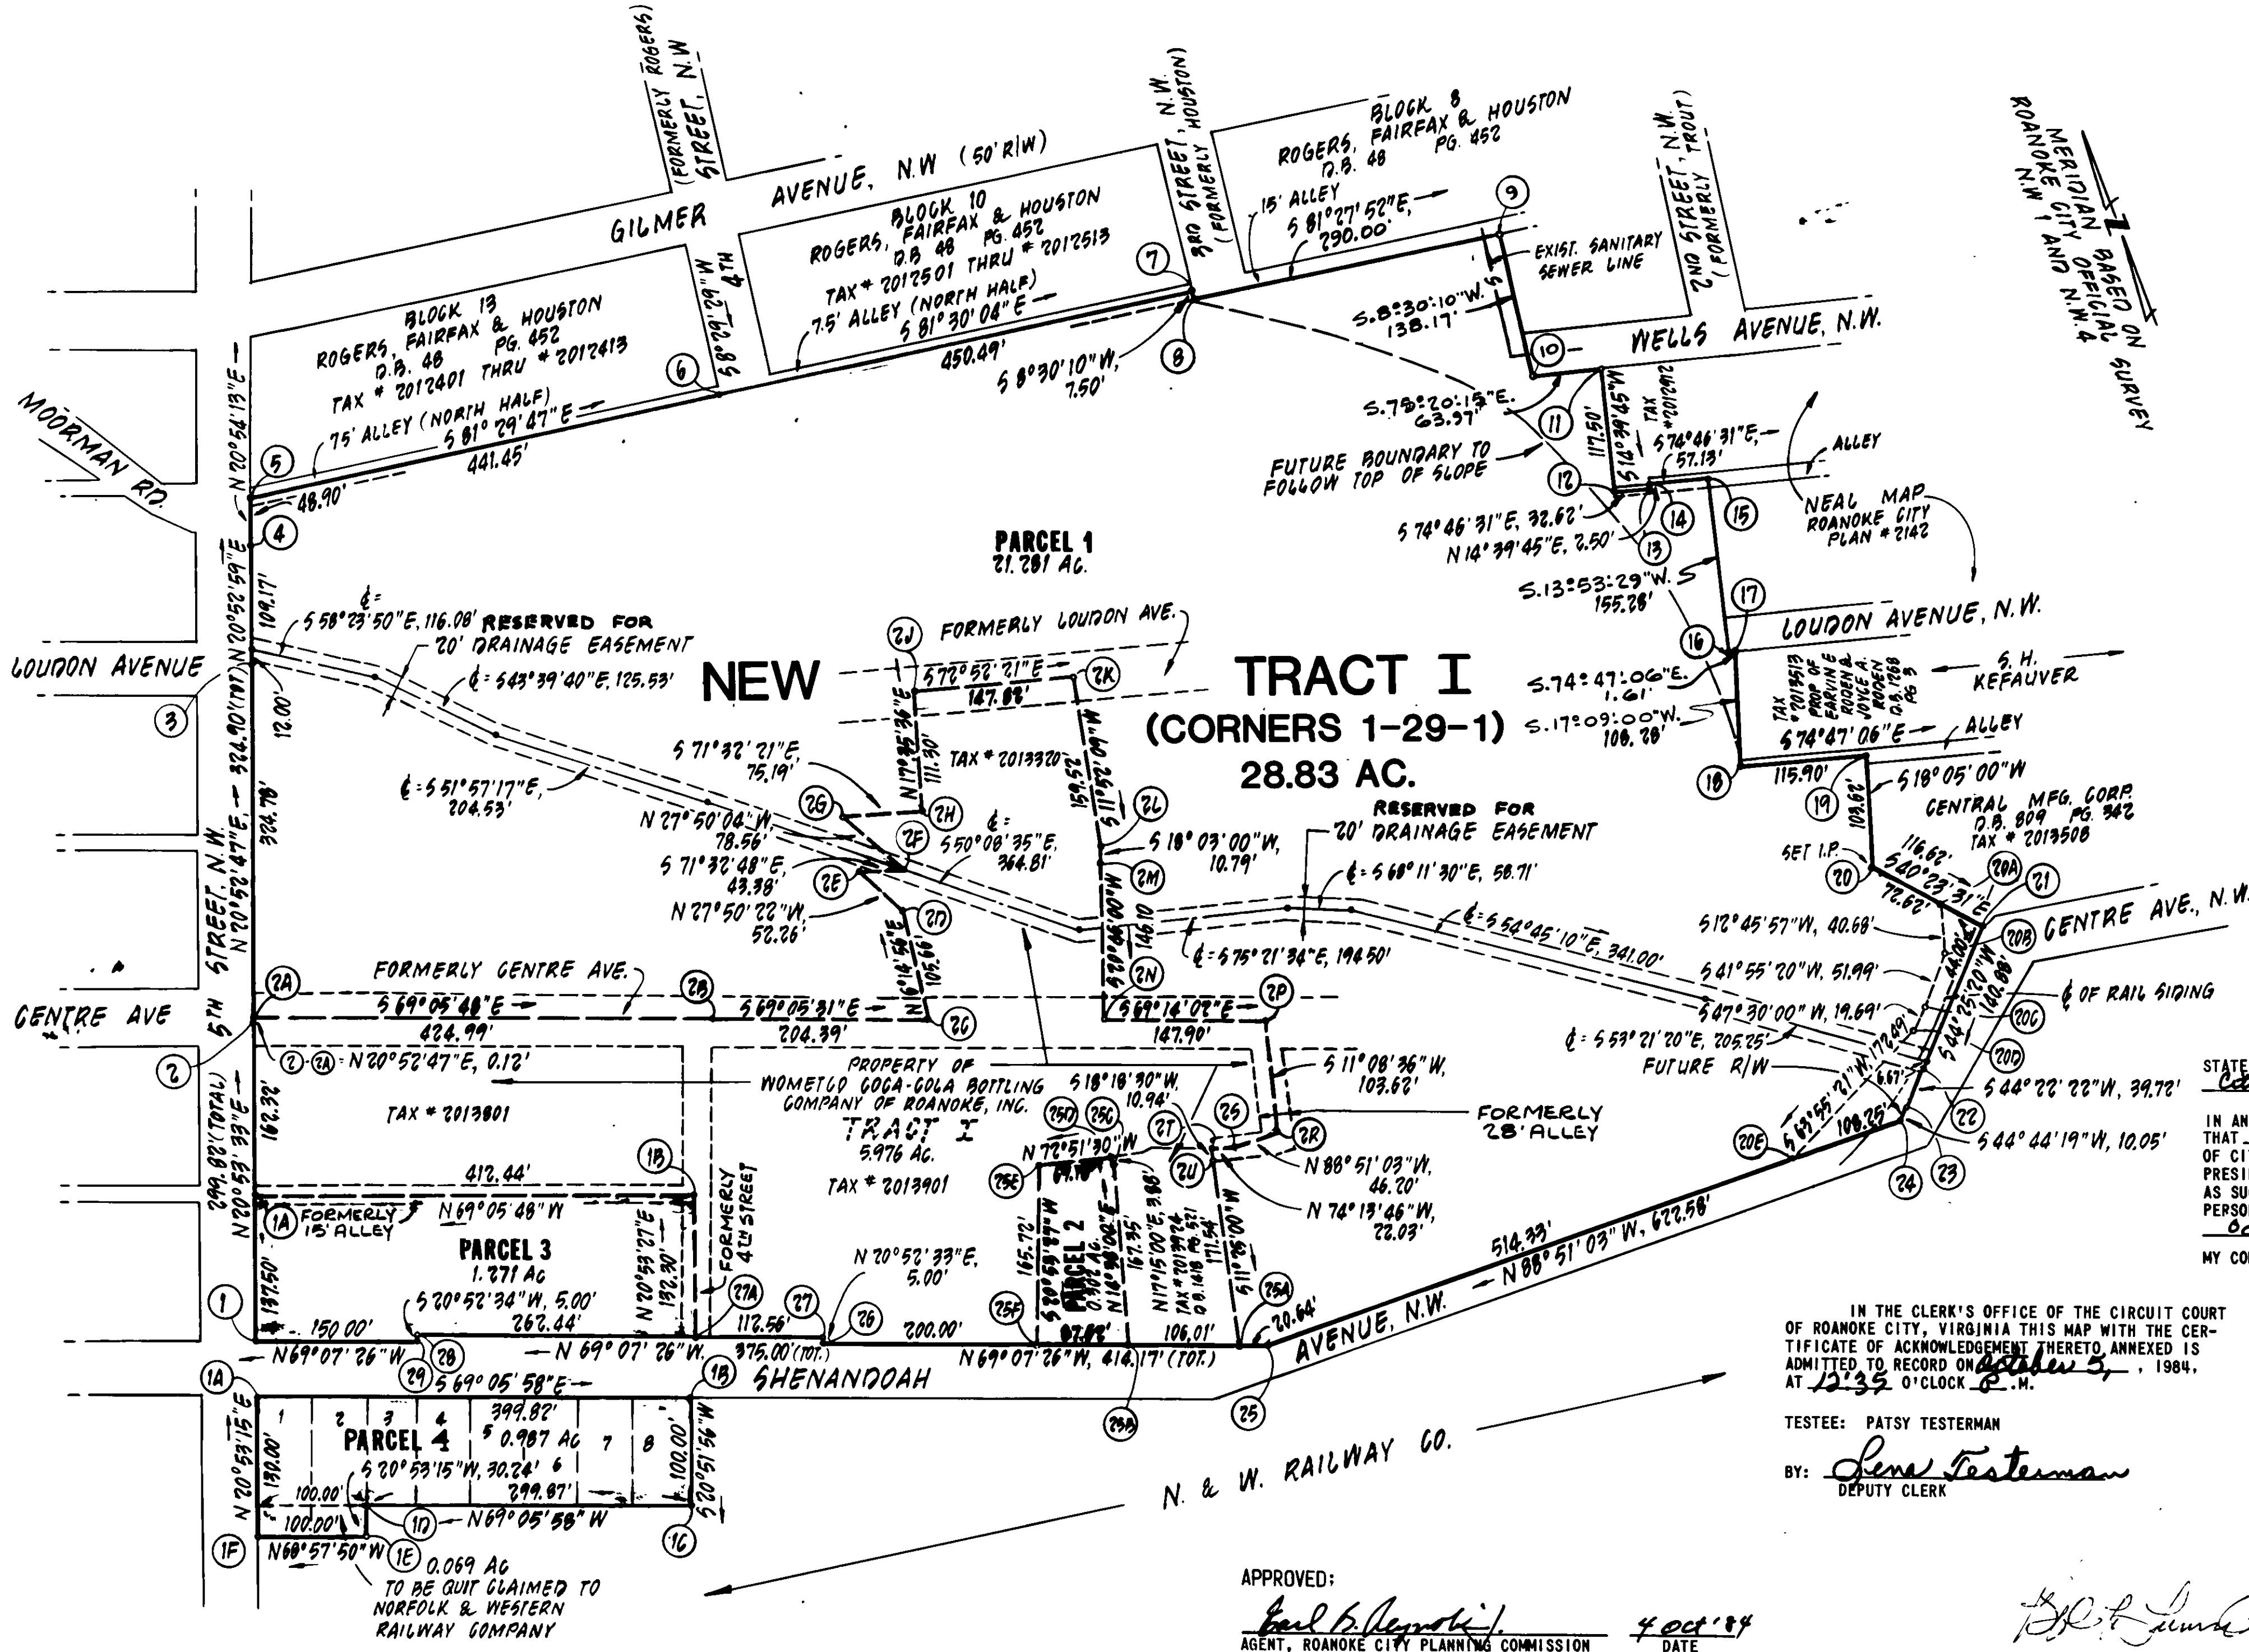

KNOW ALL MEN BY THESE PRESENTS, TO WIT:

THE PLATTING OF THE LAND SHOWN HEREON AS PARCELS 1, 2, 3, AND 4, BEING A TOTAL OF 23.841 ACRES, BELONGING TO CITY OF ROANOKE REDEVELOPMENT & HOUSING AUTHORITY OF ROANOKE, VA. AND TRACT I, BEING A TOTAL OF 5.976 ACRES, BEING THE PROPERTY OF WOMETCO COCA-COLA BOTTLING COMPANY OF ROANOKE, INC. IS WITH THE FREE WILL AND CONSENT OF THE UNDERSIGNED OWNERS AS REQUIRED BY 15.1-465 THROUGH 15.1-485 OF THE CODE OF VIRGINIA AS AMENDED.

IN WITNESS WHEREOF ARE HEREBY PLACED THE FOLLOWING SIGNATURE AND SEAL ON OCT 5, 1984.

CITY OF ROANOKE REDEVELOPMENT AND HOUSING AUTHORITY OF ROANOKE, VA.
 BY: Robert D. McBride, Sec. Treas.
 WOMETCO COCA-COLA BOTTLING COMPANY OF ROANOKE, INC.
 BY: Chas. H. H. H.
 PRESIDENT

STATE OF VIRGINIA
 City of Roanoke, TO WIT:
Glenda F. Wheeler, A NOTARY PUBLIC
 IN AND FOR THE AFORESAID CITY AND STATE DO HEREBY CERTIFY THAT Robert D. McBride, Sec. Treas. OF CITY OF ROANOKE REDEVELOPMENT & HOUSING AUTHORITY AND Chas. H. H. H. PRESIDENT OF WOMETCO COCA-COLA BOTTLING COMPANY OF ROANOKE, INC., WHOSE NAMES AS SUCH ARE SIGNED TO THE FOREGOING WRITING DATED October 5, 1984, HAS PERSONALLY APPEARED BEFORE ME IN MY AFORESAID CITY AND ACKNOWLEDGED THE SAME ON October 5, 1984.
 MY COMMISSION EXPIRES ON 2-23-86. Glenda F. Wheeler
 NOTARY PUBLIC

IN THE CLERK'S OFFICE OF THE CIRCUIT COURT OF ROANOKE CITY, VIRGINIA THIS MAP WITH THE CERTIFICATE OF ACKNOWLEDGEMENT THERETO, ANNEXED IS ADMITTED TO RECORD ON October 5, 1984, AT 12:35 O'CLOCK P.M.

TESTEE: PATSY TESTERMAN
 BY: Patsy Testerman
 DEPUTY CLERK

APPROVED:
Paul G. Remotti 4 OCT 84
 AGENT, ROANOKE CITY PLANNING COMMISSION DATE
Robert B. Brown 4 OCT 84
 ENGINEER, CITY OF ROANOKE, VA. DATE

PLAT OF SURVEY OF THE PROPERTY (23.841 AC.) SHOWN HEREON AS
 PARCELS 1, 2, 3, AND 4
 BEING CONVEYED TO
 WOMETCO COCA-COLA BOTTLING COMPANY OF ROANOKE, INC.
 BY
 CITY OF ROANOKE REDEVELOPMENT & HOUSING AUTHORITY
 ROANOKE, VIRGINIA
 PARCELS 1, 2, AND 3, BEING COMBINED ON THIS PLAT WITH TRACT I, CREATING NEW TRACT I
 LOTS 1, 2, 3, 4, 5, 6, 7, & 8, BEING COMBINED ON THIS PLAT CREATING PARCEL 4.
 SCALE: 1" = 100' DATE: 17 SEPT. 1984
 BUFORD T. LUMSDEN & ASSOCIATES, P.C.
 ENGINEERS - SURVEYORS
 ROANOKE, VIRGINIA

- NOTES:
1. FORMER STREETS, ALLEYS, AND LOTS WITHIN THE PERIMETER BOUNDARY ARE NOT SHOWN HEREON. STREETS AND ALLEYS VACATED BY ORDINANCE #26977, ADOPTED MAY 7, 1984 AND ORDINANCE #27177, ADOPTED AUG. 30, 1984.
 2. IT IS THE INTENT OF THIS PLAT TO CONVEY ALL OF THE PROPERTY WITHIN THE PERIMETERS OF PARCEL 1, 2, 3, AND 4, TO WOMETCO COCA-COLA BOTTLING COMPANY OF ROANOKE, INC.
 3. COMBINED ACREAGE OF NEW TRACT I AND PARCEL 4 IS 29.817 AC.)