

Job # 84426

KNOW ALL MEN BY THESE PRESENT,
TO WIT:

THAT THE OWNER HEREBY CERTIFIES THAT THE SUBDIVISION
OF THE LAND SHOWN HEREON IS ENTIRELY WITH HIS OWN
FREE WILL AND ACCORD AS REQUIRED UNDER SECTION
15.1-405 THRU 15.1-408 OF THE 1950 CODE OF VIRGINIA,
AS AMENDED TO DATE, AND FURTHER PURSUANT TO AND
IN COMPLIANCE WITH THE CITY OF ROANOKE LAND
SUBDIVISION ORDINANCES, AS AMENDED TO DATE.

Frank W. Martin Sept 17-84
FRANK W. MARTIN DATE

STATE OF VIRGINIA TO WIT:
City of Roanoke

I, Sophia S. Moticha, A NOTARY PUBLIC IN AND FOR
THE AFORESAID CITY AND STATE, DO HEREBY CERTIFY
THAT FRANK W. MARTIN, WHOSE NAME IS SIGNED TO
THE FOREGOING WRITING DATED August 27, 1984,
HAS PERSONALLY APPEARED BEFORE ME IN MY AFORESAID
CITY AND STATE AND ACKNOWLEDGED THE SAME ON
September 17, 1984.


MY COMMISSION EXPIRES 12-15-84

Sophia S. Moticha
NOTARY PUBLIC

IN THE CLERK'S OFFICE OF THE CIRCUIT COURT
OF THE CITY OF ROANOKE VIRGINIA, THIS MAP WITH
THE CERTIFICATE OF ACKNOWLEDGEMENT THERE TO
ANNEXED IS ADMITTED TO RECORD ON
October 17, 1984 1984, AT 10:51 O'CLOCK
A. M.

TESTE: PATSY TESTERMAN, CLERK
BY Suzanne Chesney
DEPUTY CLERK



APPROVED:
Paul B. Kennedy, Jr. 10/10/84
AGENT ROANOKE CITY PLANNING COMMISSION DATE
Richard B. Brown 10 Oct '84
CITY ENGINEER, CITY OF ROANOKE VIRGINIA DATE

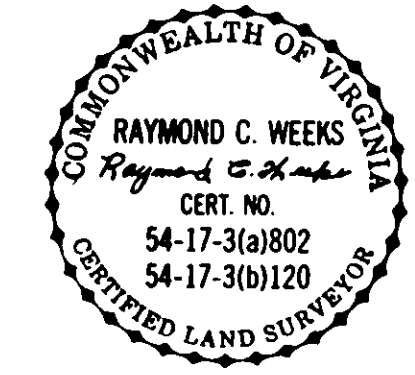

SURVEY FOR
FRANK W. MARTIN
SHOWING THE SUBDIVISION OF LOTS 1 THRU 8, OF THE
IRENE E. BRESLIN SUBDIVISION AND THE DEDICATION OF A
0.047 ACRE TO THE CITY OF ROANOKE FOR STREET
PURPOSES

ROANOKE, VIRGINIA
SCALE: 1"=30'
AUGUST 27, 1984

WEEKS, HUBBELL, MCGHEE, P.C.
STATE CERTIFIED LAND SURVEYORS

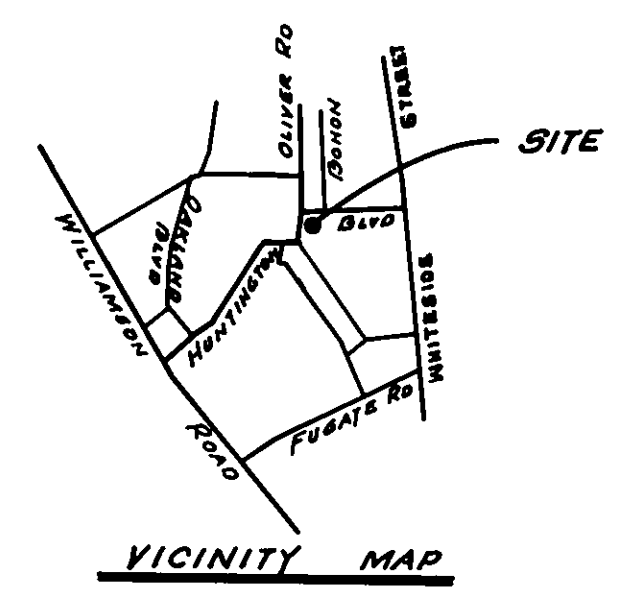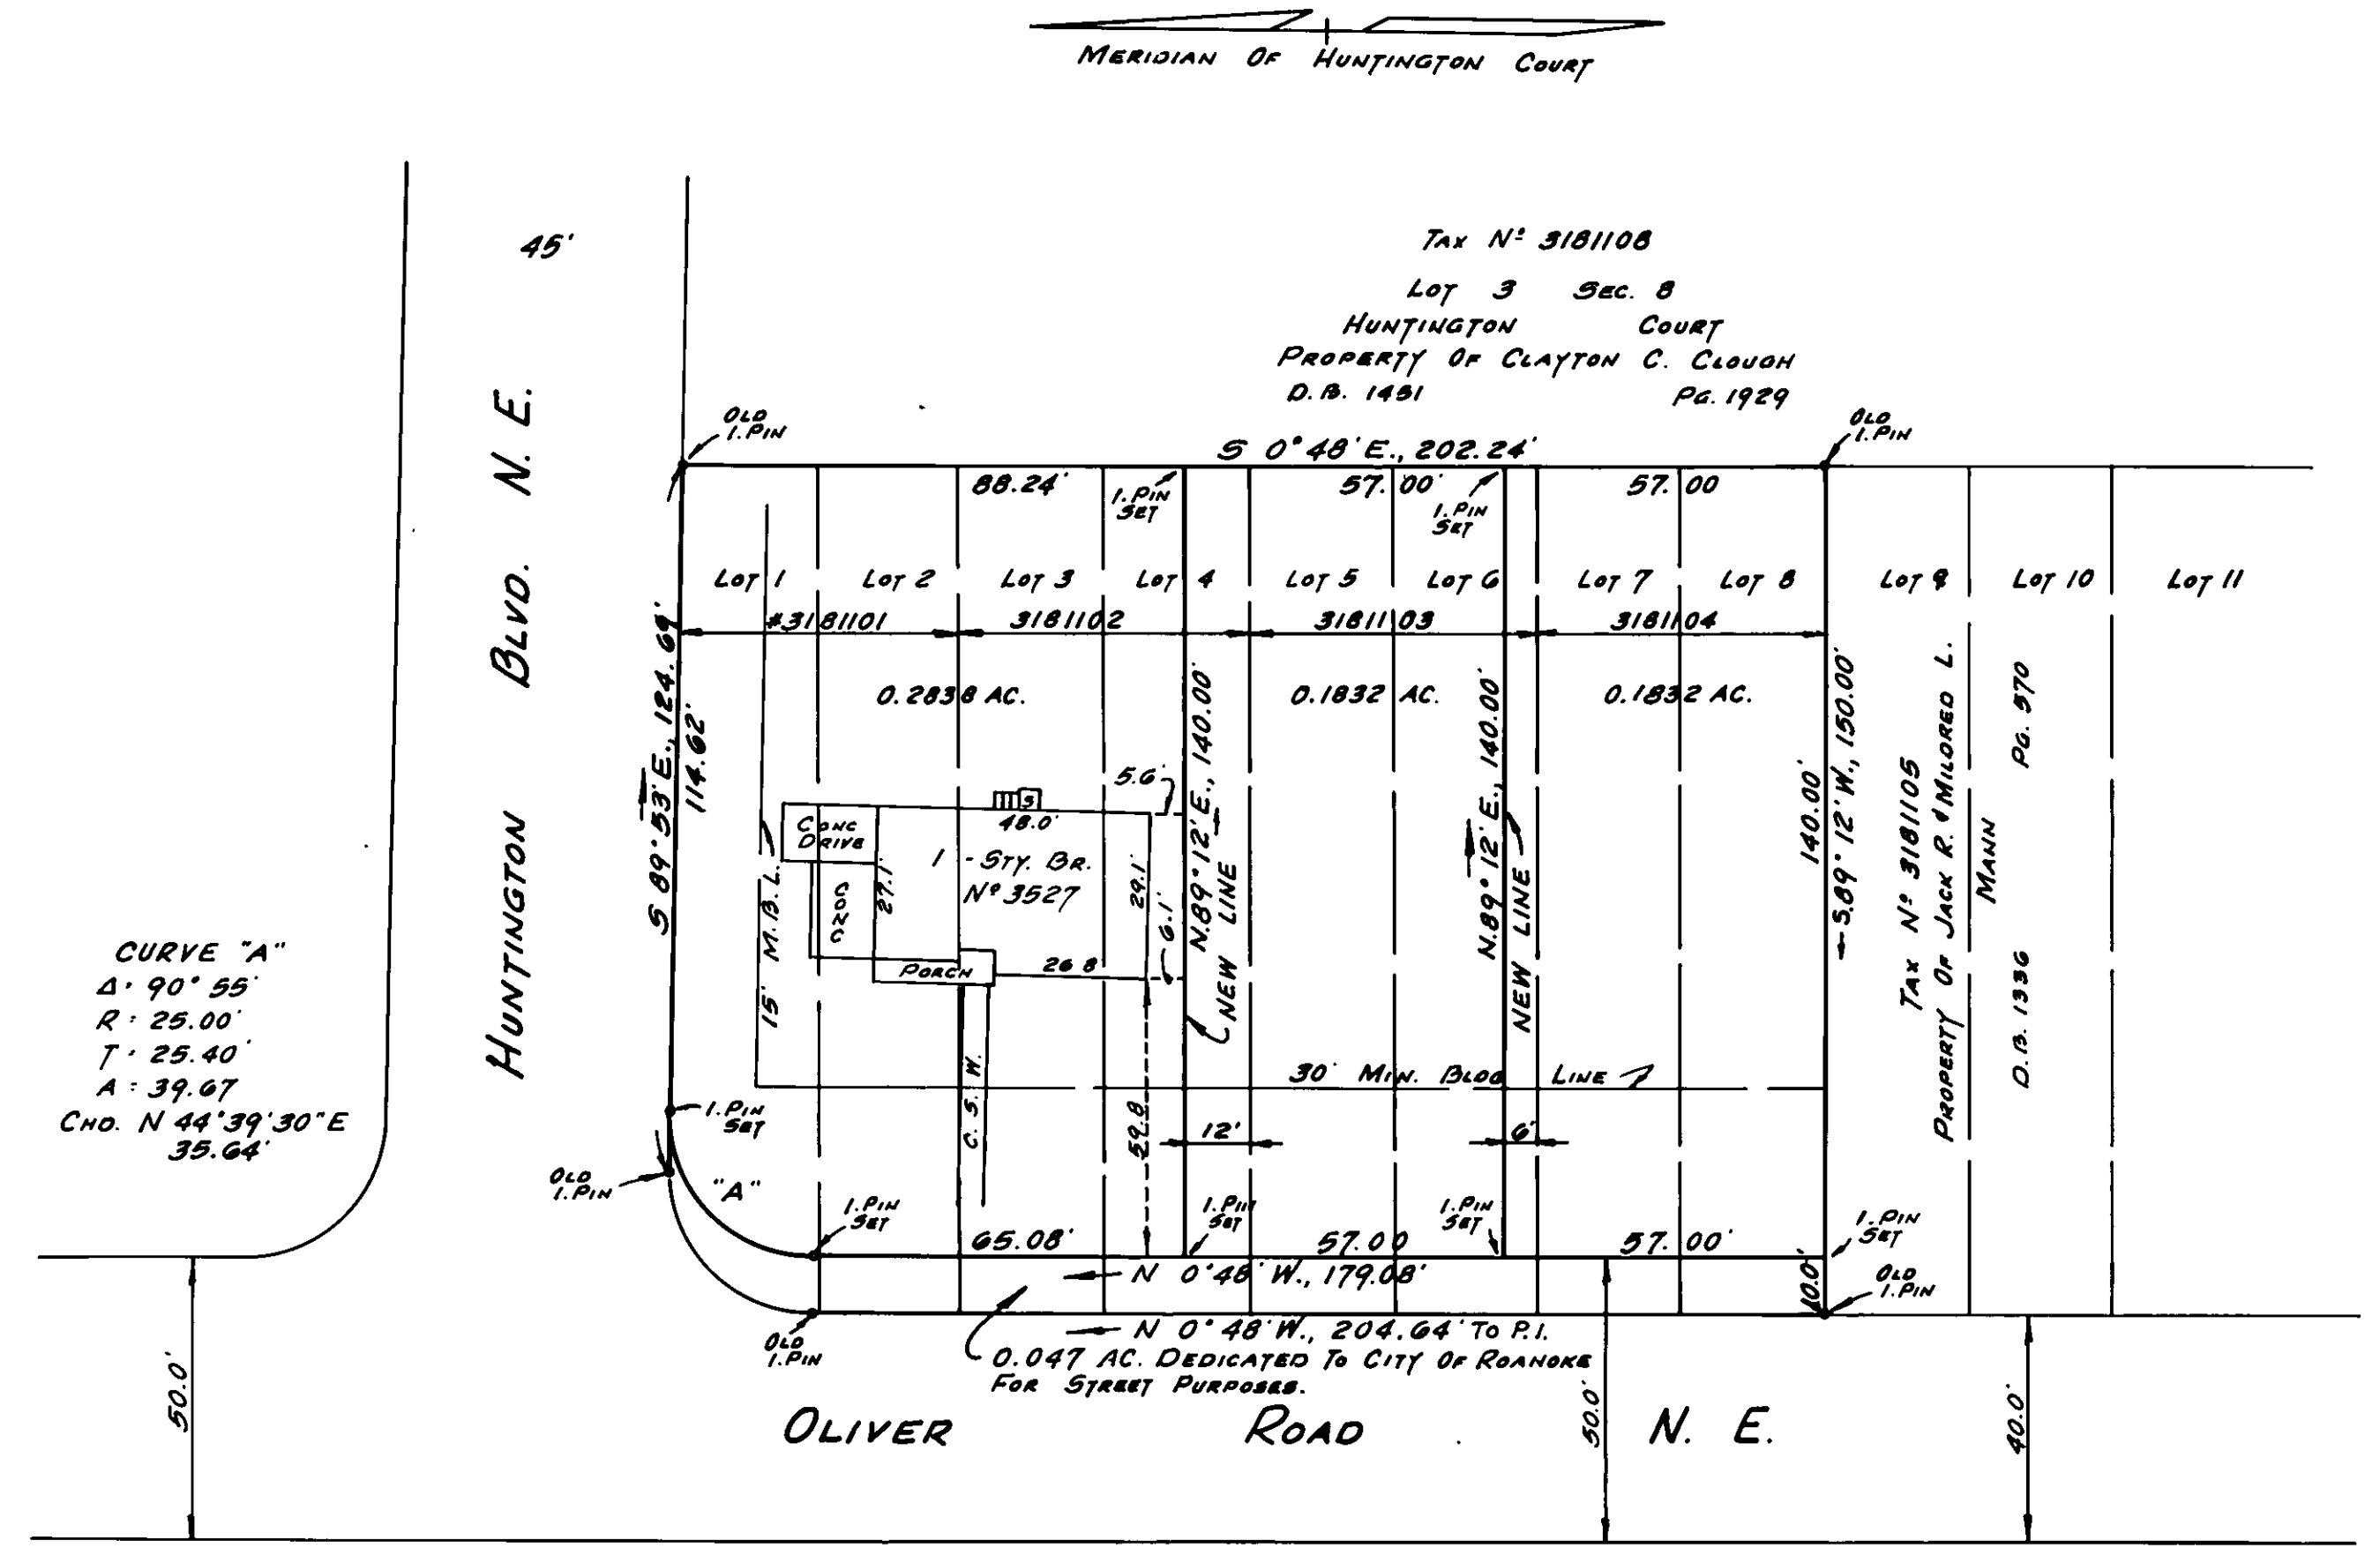

LEGAL REFERENCE LOTS 1 THRU 8:
D.B. 1501 Pg. 723