


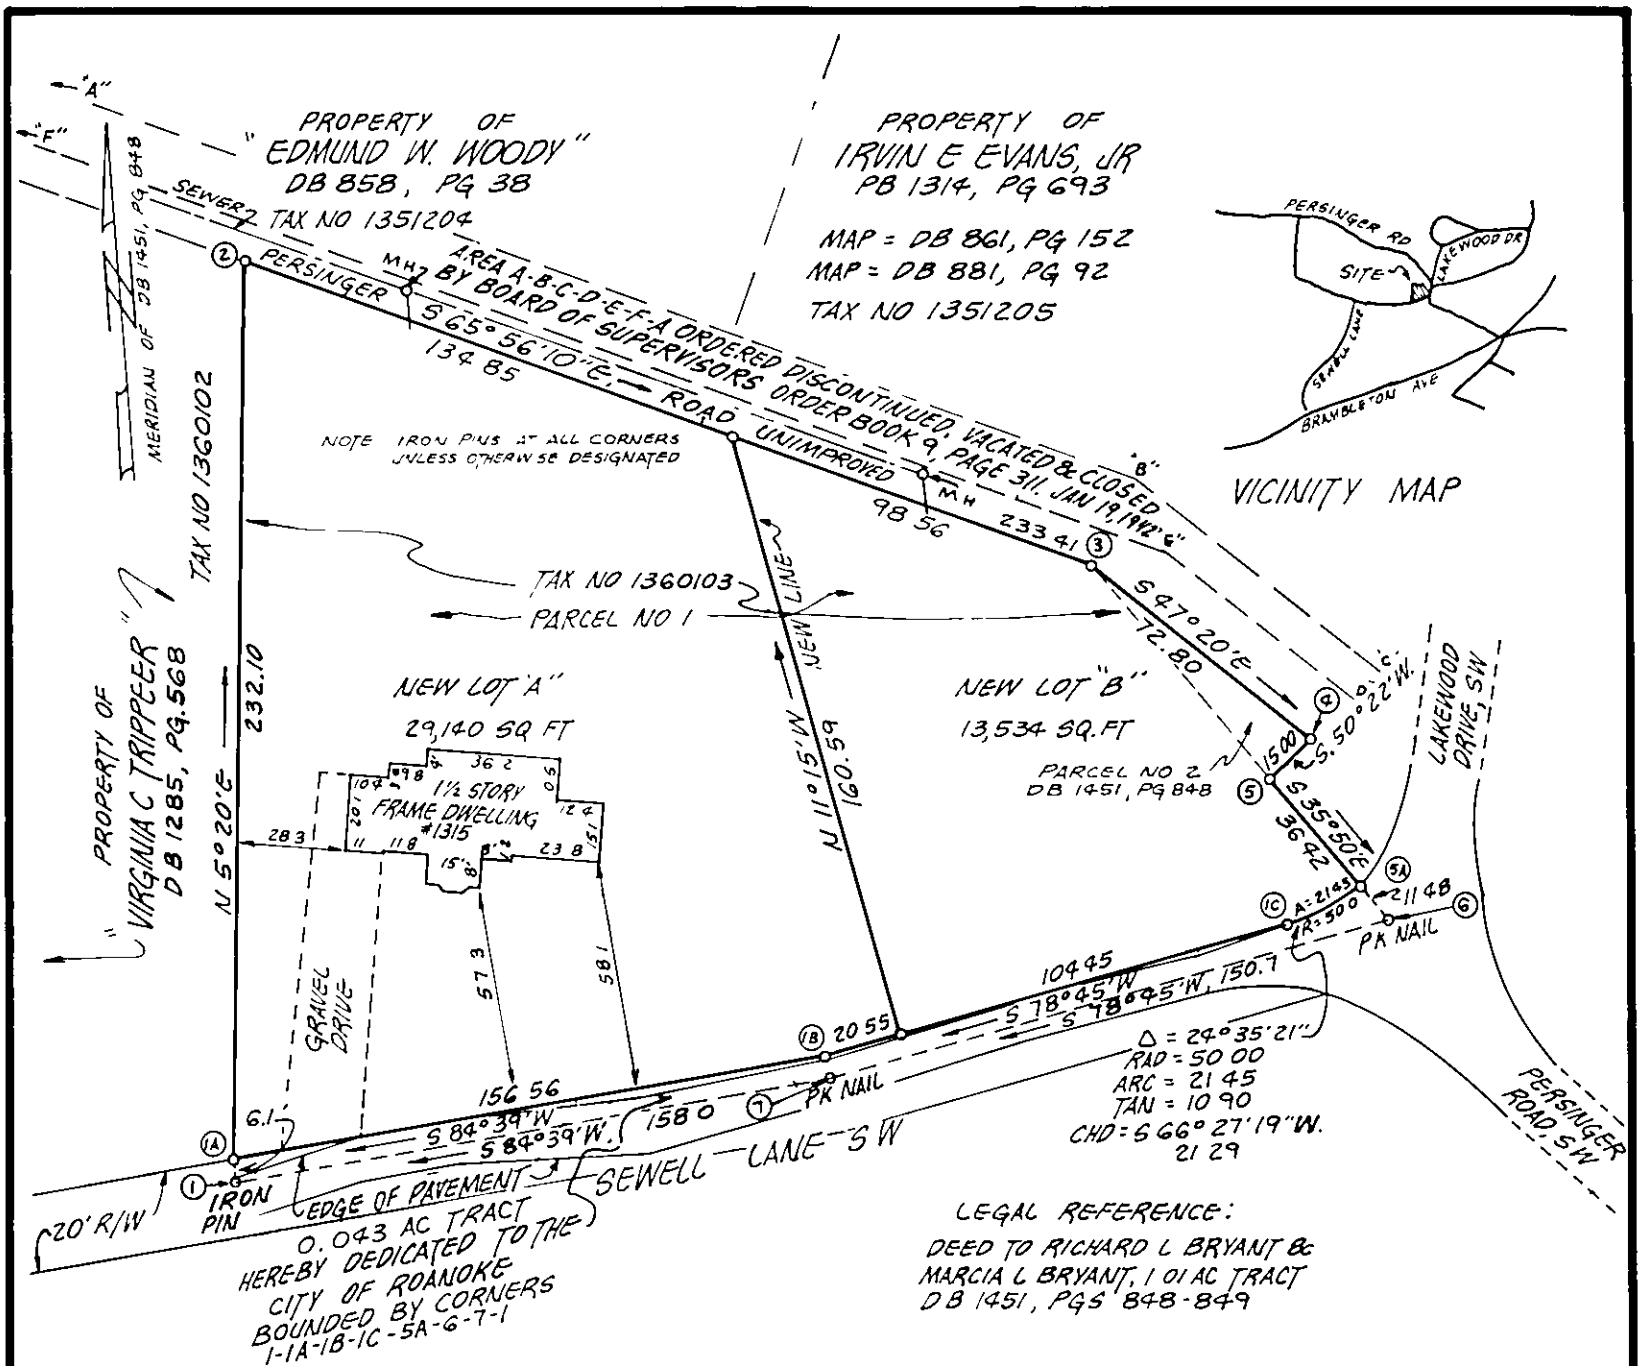

KNOW ALL MEN BY THESE PRESENTS TO WIT:

THAT RICHARD L. BRYANT AND MARCIA L. BRYANT ARE THE OWNERS OF THE TRACT OF LAND SHOWN HEREON BY CORNERS 1 THRU 7 TO 1 INCLUSIVE

THE SAID OWNERS HEREBY CERTIFY THAT THEY HAVE SUBDIVIDED THE LAND AS SHOWN HEREON ENTIRELY WITH THEIR OWN FREEWILL AND ACCORD AS REQUIRED BY SECTION 15.1-465 THRU 15.1-485 OF THE 1950 CODE OF VIRGINIA AS AMMENDED TO DATE.

IN WITNESS WHEREOF IS HEREBY PLACED THE SIGNATURES OF SAID OWNERS ON THIS

10th DAY OF January, 1985

Richard L. Bryant Marcia L. Bryant
RICHARD L. BRYANT MARCIA L. BRYANT

STATE OF VIRGINIA

TO WIT:

I, Linda T. Smiley A NOTARY PUBLIC IN AND FOR THE AFORESAID STATE DO HEREBY CERTIFY THAT RICHARD L. BRYANT AND MARCIA L. BRYANT WHOSE NAMES ARE SIGNED TO THE FOREGOING WRITING HAVE PERSONALLY APPEARED BEFORE ME AND ACKNOWLEDGED THE SAME IN MY AFORESAID JURISDICTION ON THIS 10th DAY OF January, 1985

MY COMMISSION EXPIRES

April 24, 1987

Linda T. Smiley
NOTARY PUBLIC

APPROVED:

Charles M. Huffine

CITY ENGINEER OF ROANOKE, VIRGINIA

2-22-85

DATE

Paul B. Reynolds

AGENT FOR CITY OF ROANOKE PLANN. COMM.

2/24/85

DATE

THE SUBJECT PROPERTY IS NOT WITHIN THE LIMITS OF THE 100 YEAR FLOOD BOUNDARY AS ESTABLISHED BY THE FEDERAL INSURANCE ADMINISTRATION.

I, HEREBY CERTIFY THAT THIS PLAT OF SURVEY IS CORRECT

John T. Parker
CERTIFIED LAND SURVEYOR


IN THE CLERK'S OFFICE FOR THE CIRCUIT COURT OF ROANOKE, VIRGINIA THIS MAP WAS PRESENTED AND WITH THE CERTIFICATE OF ACKNOWLEDGEMENT HERETO ATTACHED ADMITTED TO RECORD AT

2:37 O'CLOCK P.M. ON THIS 22 DAY OF February, 1985

TESTE:

Patsy Testerman
CLERK

Suzanne Chesney
DEPUTY CLERK

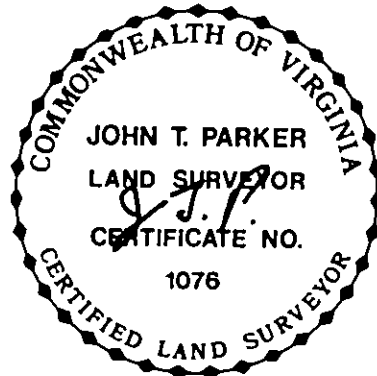

SURVEY SHOWING PROPERTY OF

RICHARD L. BRYANT & MARCIA L. BRYANT

BEING A DIVISION OF A 1.01 ACRE TRACT CREATING NEW LOTS "A" & "B" AND DEDICATING 0.043 AC TO THE CITY OF ROANOKE FOR STREET WIDENING PURPOSES ROANOKE, VIRGINIA

SCALE 1"=50'

DATE DECEMBER 7, 1984

BY J.P. PARKER & SON
ENGINEERS & SURVEYORS, LTD.

N.B. S-114 WO. 9757