


O	A	R	L	T	C	B
A	81°58'13"	25.00'	35.77'	21.72'	32.79'	S 66°45'54"E
B	25°29'59"	195.97'	87.22'	44.34'	86.50'	N 59°30'01"E
C	90°00'00"	50.00'	78.54'	50.00'	70.71'	S 88°14'59"E
D	163°08'20"	50.00'	142.37'	337.35'	98.92'	S 38°19'11"W
D-1	10°24'23"	50.00'	9.08'	4.55'	9.07'	S 38°02'47"E
D-2	102°55'21"	50.00'	89.82'	62.77'	78.22'	S 18°37'05"W
D-3	49°48'35"	50.00'	43.47'	23.21'	42.11'	N 85°00'57"W
E	64°15'42"	25.00'	28.04'	15.70'	26.59'	S 87°45'30"W
F	25°29'59"	245.97'	109.47'	55.66'	108.57'	S 59°30'00"W
F-1	16°37'21"	245.97'	71.36'	35.93'	71.11'	S 63°56'20"W
G	81°58'13"	25.00'	35.77'	21.72'	32.79'	S 31°15'54"W
H	16°03'34"	332.94'	93.32'	46.97'	93.02'	N 17°45'60"W
I	04°58'13"	332.94'	28.88'	14.45'	28.87'	N 28°15'54"W
J	56°12'29"	332.94'	326.62'	177.80'	313.68'	S 18°23'02"W

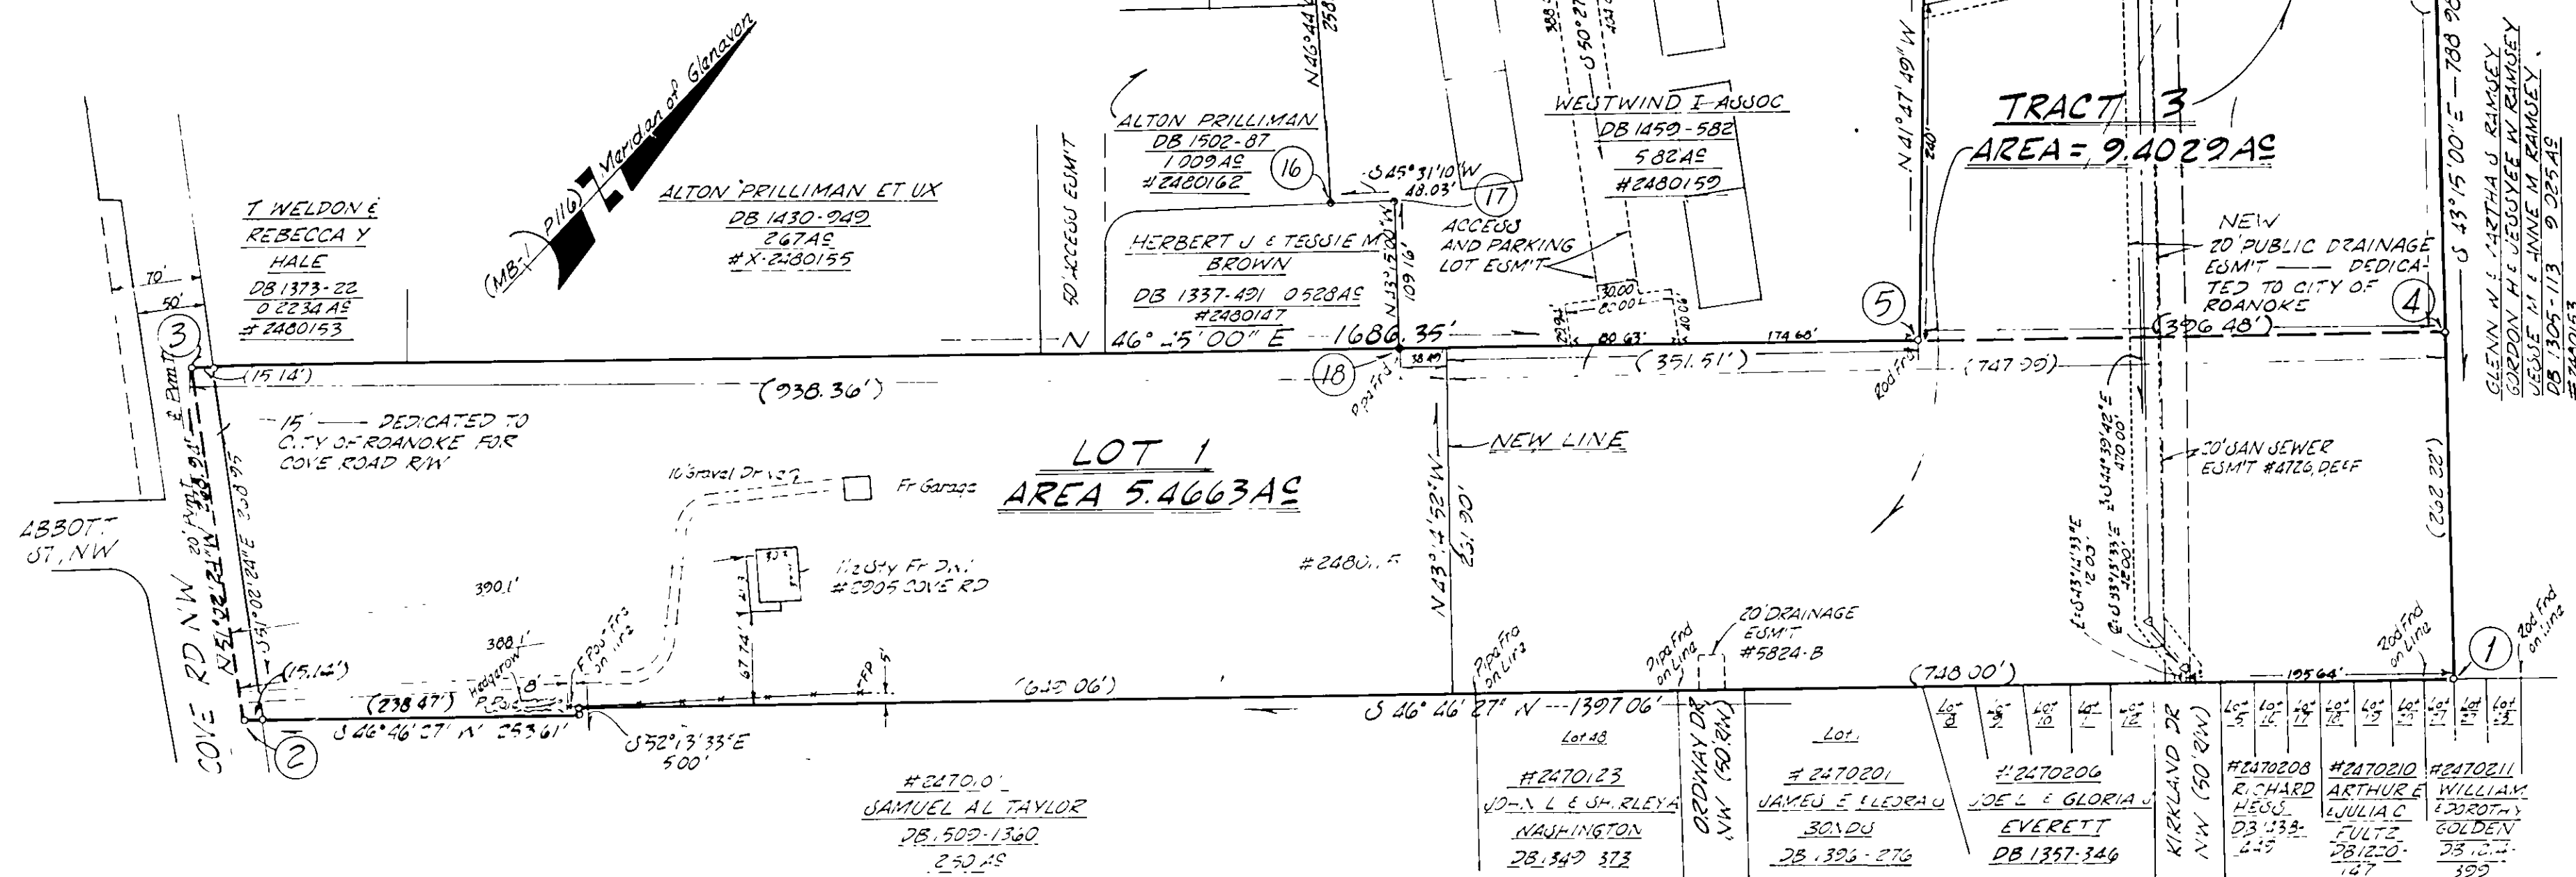

PLAT OF SURVEY OF WESTWIND I AND II
 SHOWING THE SUBDIVISION OF 10.0589 ACRE TRACT OF LAND CREATING LOT 1
 (5.4663 ACRES) AND COMBINING THE REMAINING 4.5000 ACRES WITH TRACT C,
 THEREBY CREATING A 9.4029 ACRE NEW TRACT 3, AND JOINTLY DEDICATING
 0.8423 ACRES TO THE CITY OF ROANOKE, VIRGINIA FOR PUBLIC STREET AND
 STREET WIDENING.

SCALE: 1" = 100' 28 FEBRUARY 1985
 PLAN NO. P-3896-C SHEET 1 OF 2

