




APPROVED

Earl B. Reynolds, Jr. June 17, 1985
AGENT, CITY OF ROANOKE
PLANNING COMMISSION

Charles M. Huffine June 17, 1985
CITY ENGINEER, CITY OF ROANOKE

IN THE CLERKS OFFICE OF THE CIRCUIT COURT OF THE CITY OF ROANOKE, VIRGINIA, THIS INSTRUMENT WITH THE CERTIFICATE OF ACKNOWLEDGEMENT THERE TO ANNEXED, IS ADMITTED TO RECORD ON June 17, 1985

TESTE
BY [Signature]

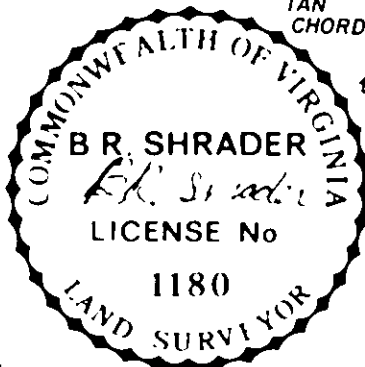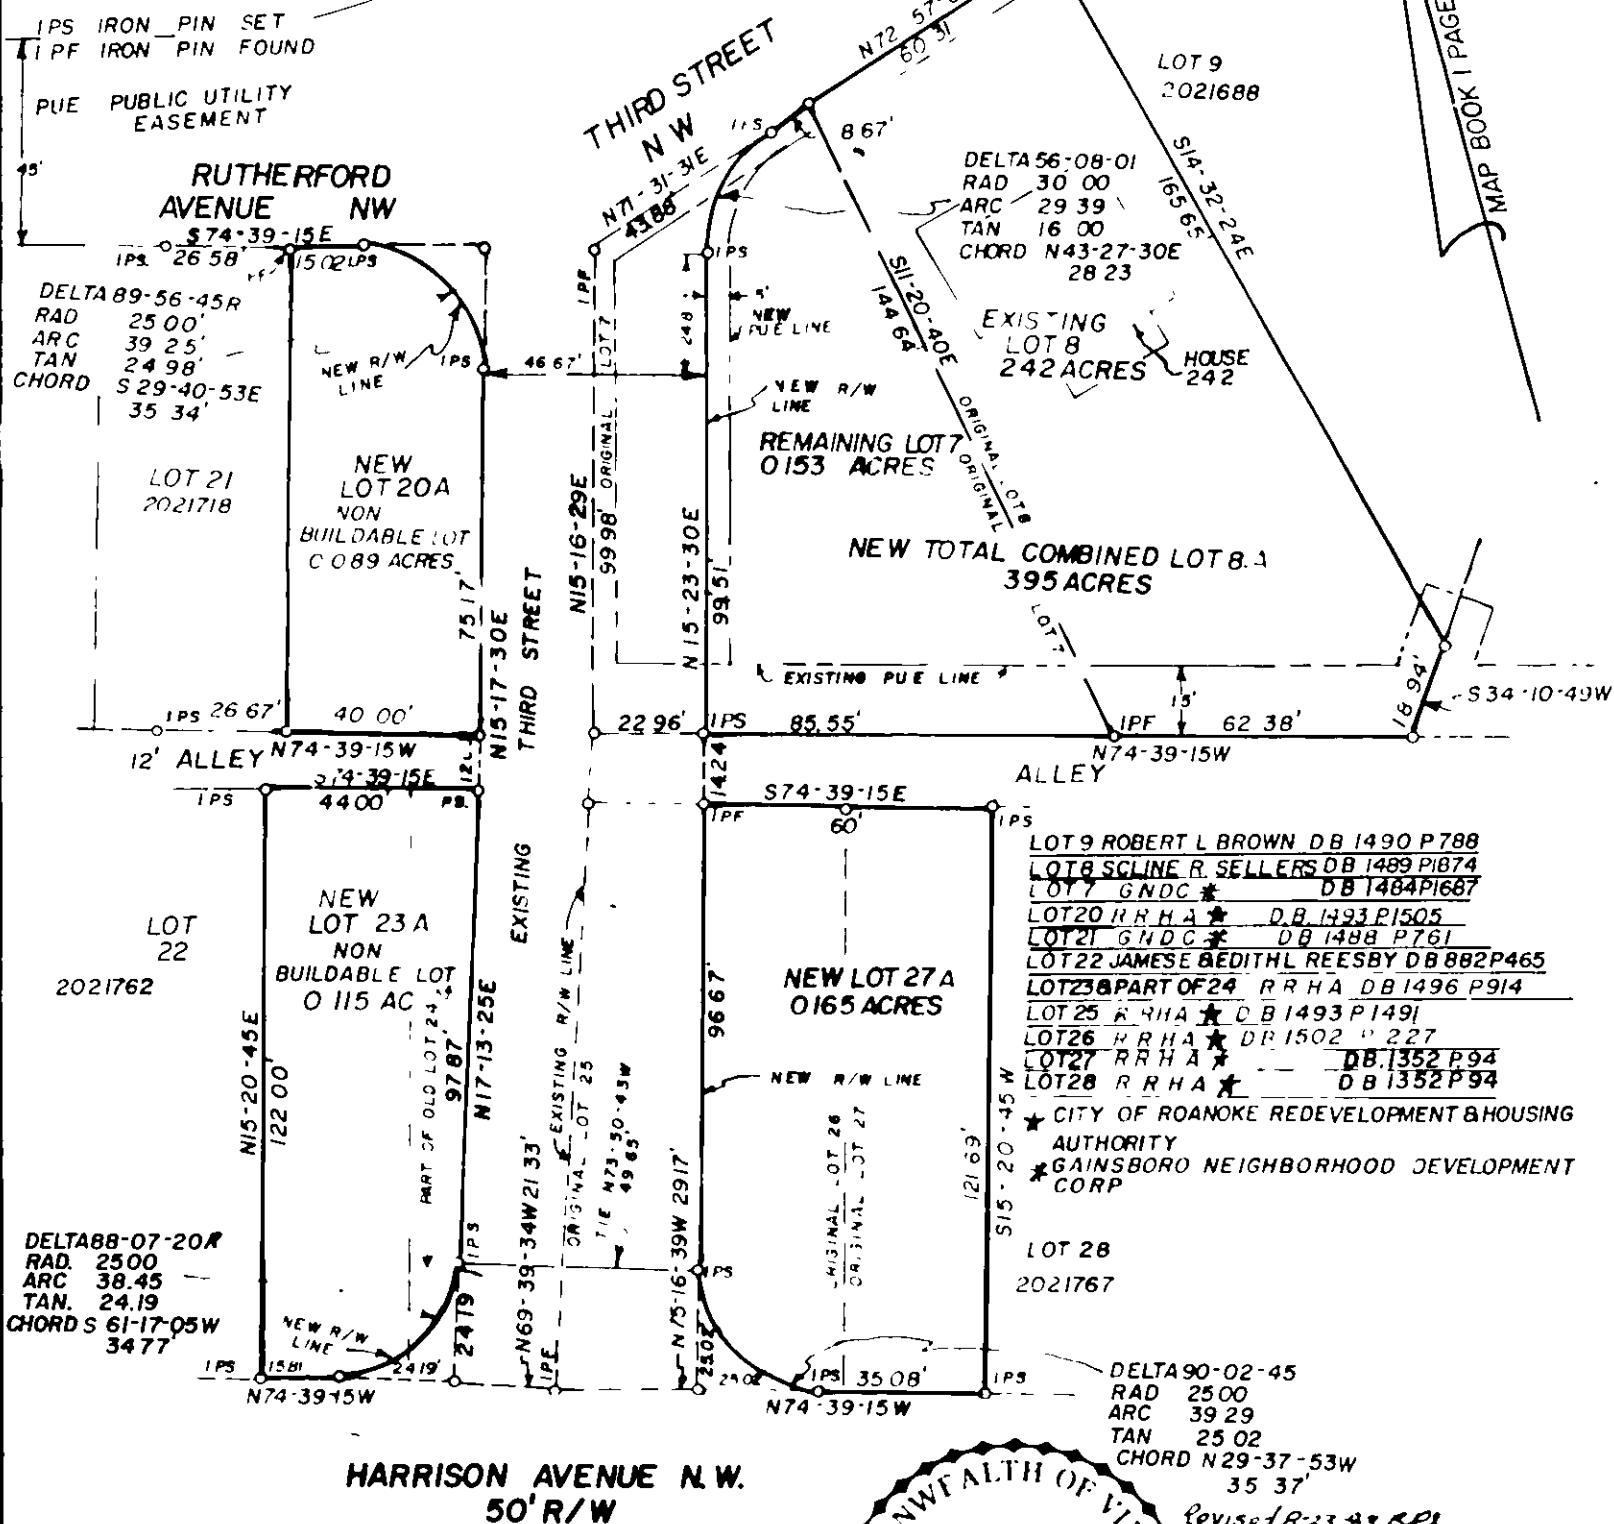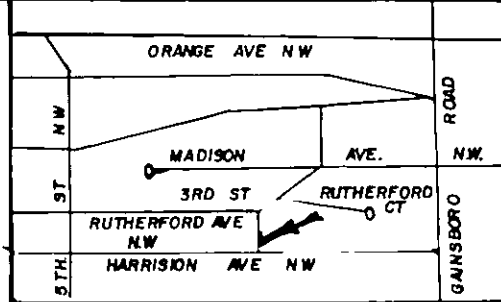

KNOW ALL MEN BY THESE PRESENTS, TO WIT THE UNDERSIGNED OWNER HEREBY CERTIFIES THAT THE SUBDIVISION OF LAND AS APPEARS ON THIS PLAT IS WITH THE FREE CONSENT AND IN ACCORDANCE WITH THE DESIRE OF SAID OWNER AND IS PURSUANT TO AND IN COMPLIANCE WITH THE PROVISIONS OF TITLE 15.1 OF THE 1950 CODE OF VIRGINIA, AS AMENDED, AND THE SUBDIVISION ORDINANCE OF THE CITY OF ROANOKE, VIRGINIA, AS AMENDED THE SAID OWNER HEREBY DEDICATES TO THE CITY OF ROANOKE, VIRGINIA IN FEE SIMPLE SUCH PORTIONS OF THE PREMISES PLATTED AS ARE ON THIS PLAT SET APART FOR STREETS, AND DEDICATES TO THE SAID CITY OF ROANOKE, VIRGINIA ALL PUBLIC EASEMENTS INDICATED ON SAID PLAT IN WHICHESS WHEREOF ARE HEREBY PLACED THE FOLLOWING SIGNATURE AND SEAL ON June 12, 1985

CITY OF ROANOKE REDEVELOPMENT AND HOUSING AUTHORITY
BY Herbert D. McBride EXECUTIVE DIRECTOR
GAINSBORO NEIGHBORHOOD DEVELOPMENT CORP
BY [Signature] EXECUTIVE DIRECTOR
OWNER LOT 8

STATE OF VIRGINIA
CITY OF ROANOKE TO WIT
I, Eileen O. Wellman A NOTARY PUBLIC IN AND FOR THE AFORESAID CITY AND STATE DO HEREBY CERTIFY THAT Herbert D. McBride WHOSE NAME AS SUCH IS SIGNED TO THE FOREGOING WRITING DATED June 12, 1985 HAS PERSONALLY APPEARED BEFORE ME IN MY AFORESAID CITY AND ACKNOWLEDGED THE SAME on June 12, 1985

MY COMMISSION EXPIRES October 26, 1985

Eileen O. Wellman
NOTARY PUBLIC

PLAT OF SURVEY
SHOWING THE RESUBDIVISION OF 0.915 ACRES
CREATING NEW LOTS 21A, 23A, 27A

DEDICATING 0.151 ACRES TO
THE CITY OF ROANOKE, VIRGINIA FOR
STREET WIDENING PURPOSES

CITY OF ROANOKE, VA.
DATE: JUNE 9, 1985 SCALE: 1"=40'

REVISED 2/8/85 BRB
REVISED 4/18/85 BRB