
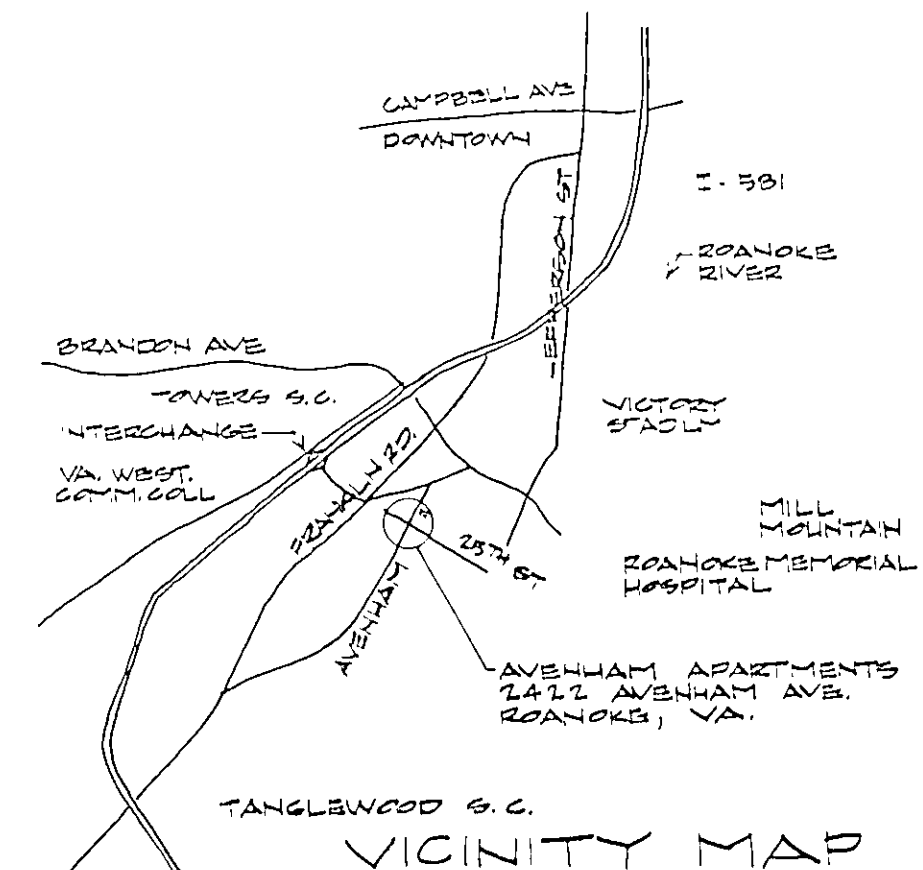
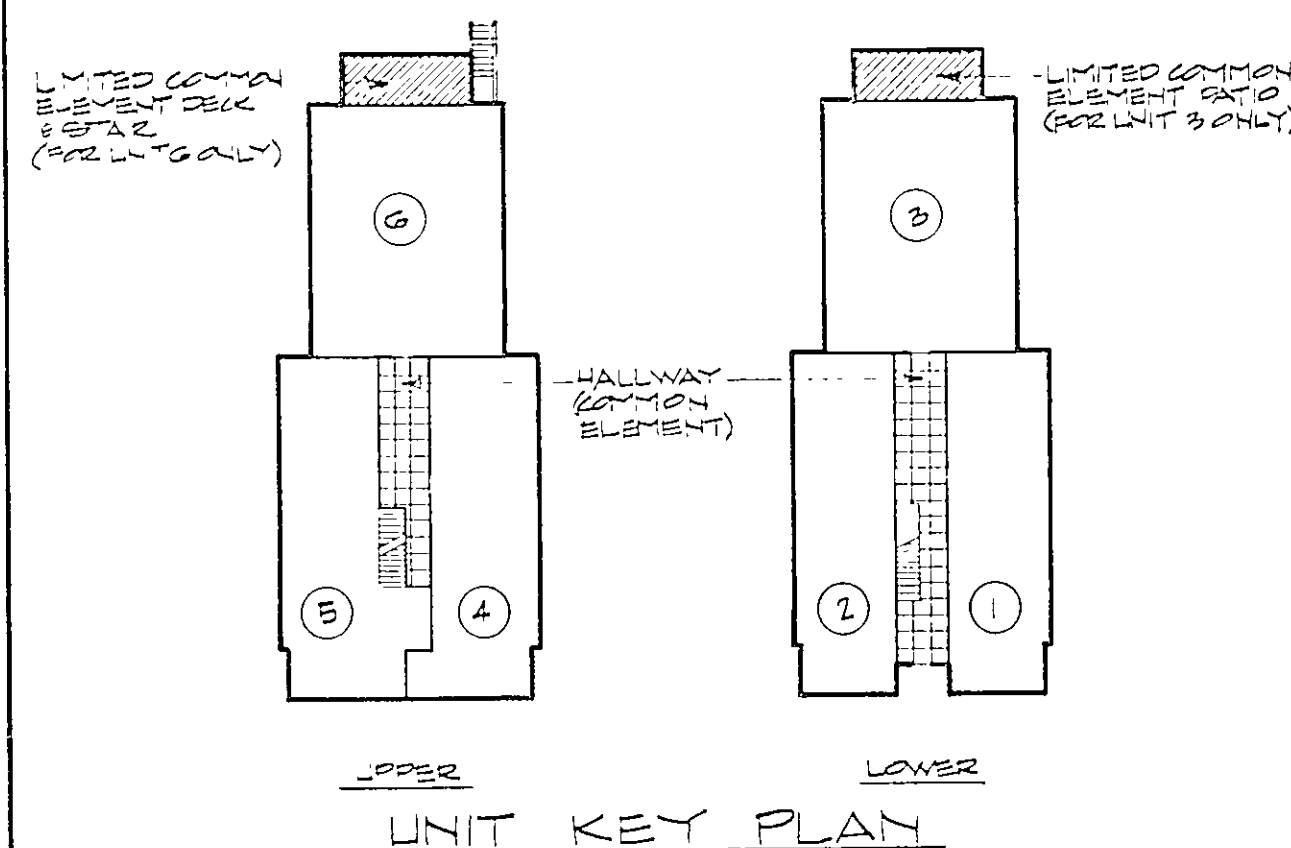
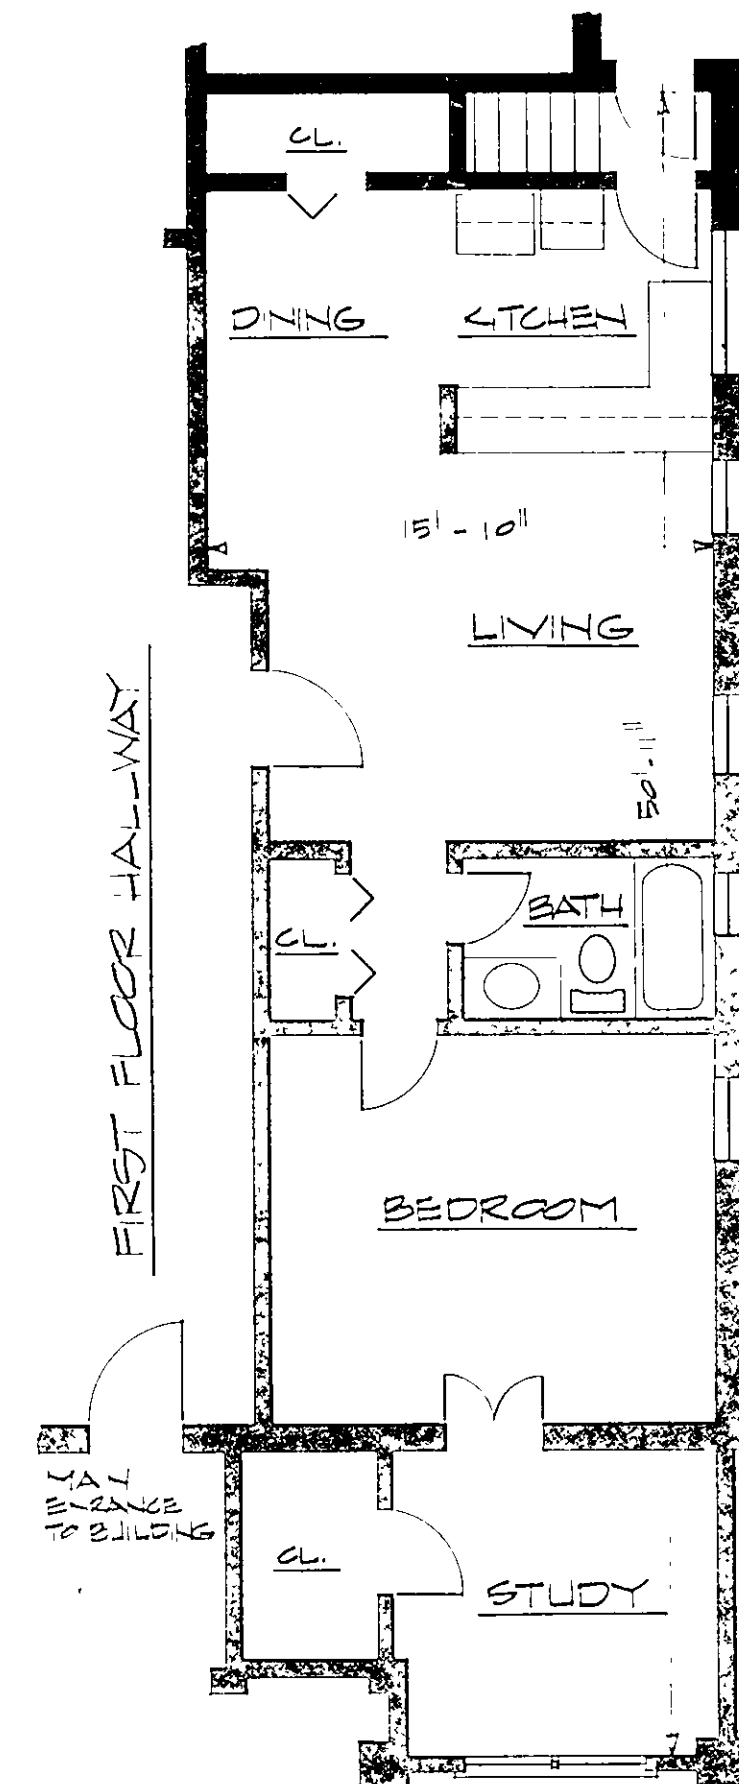
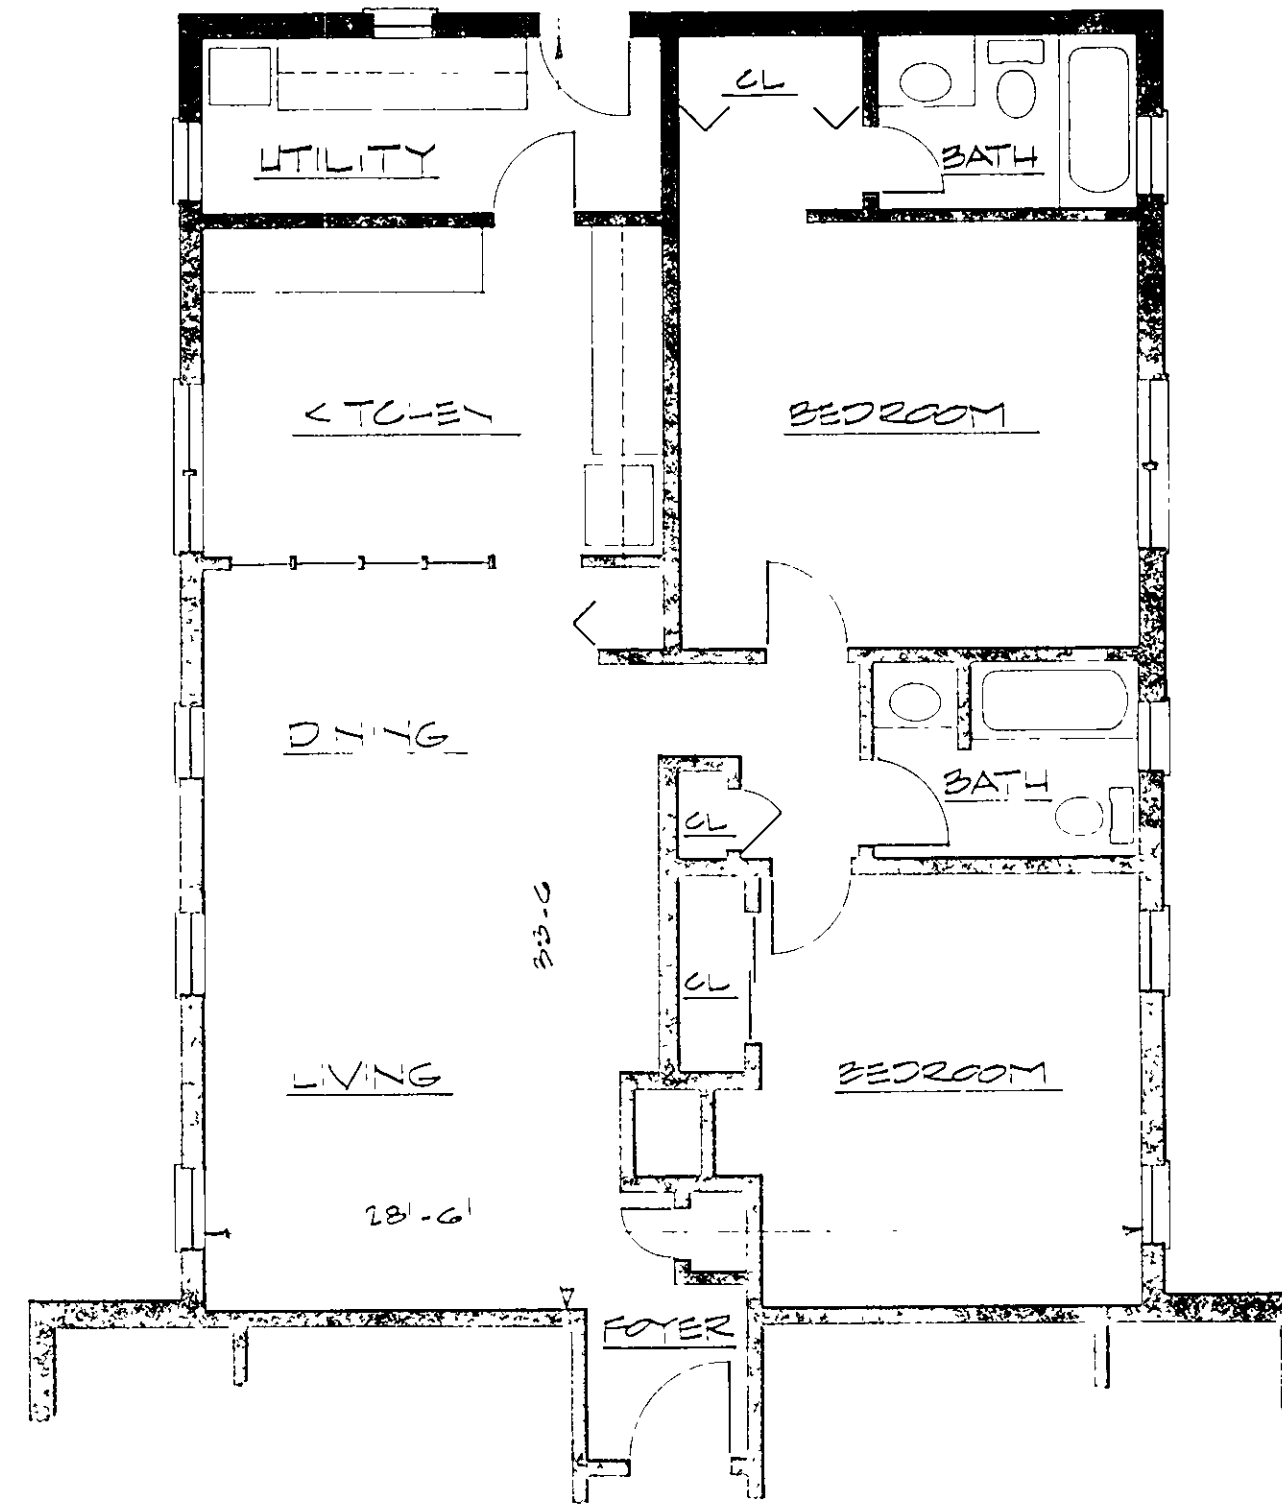


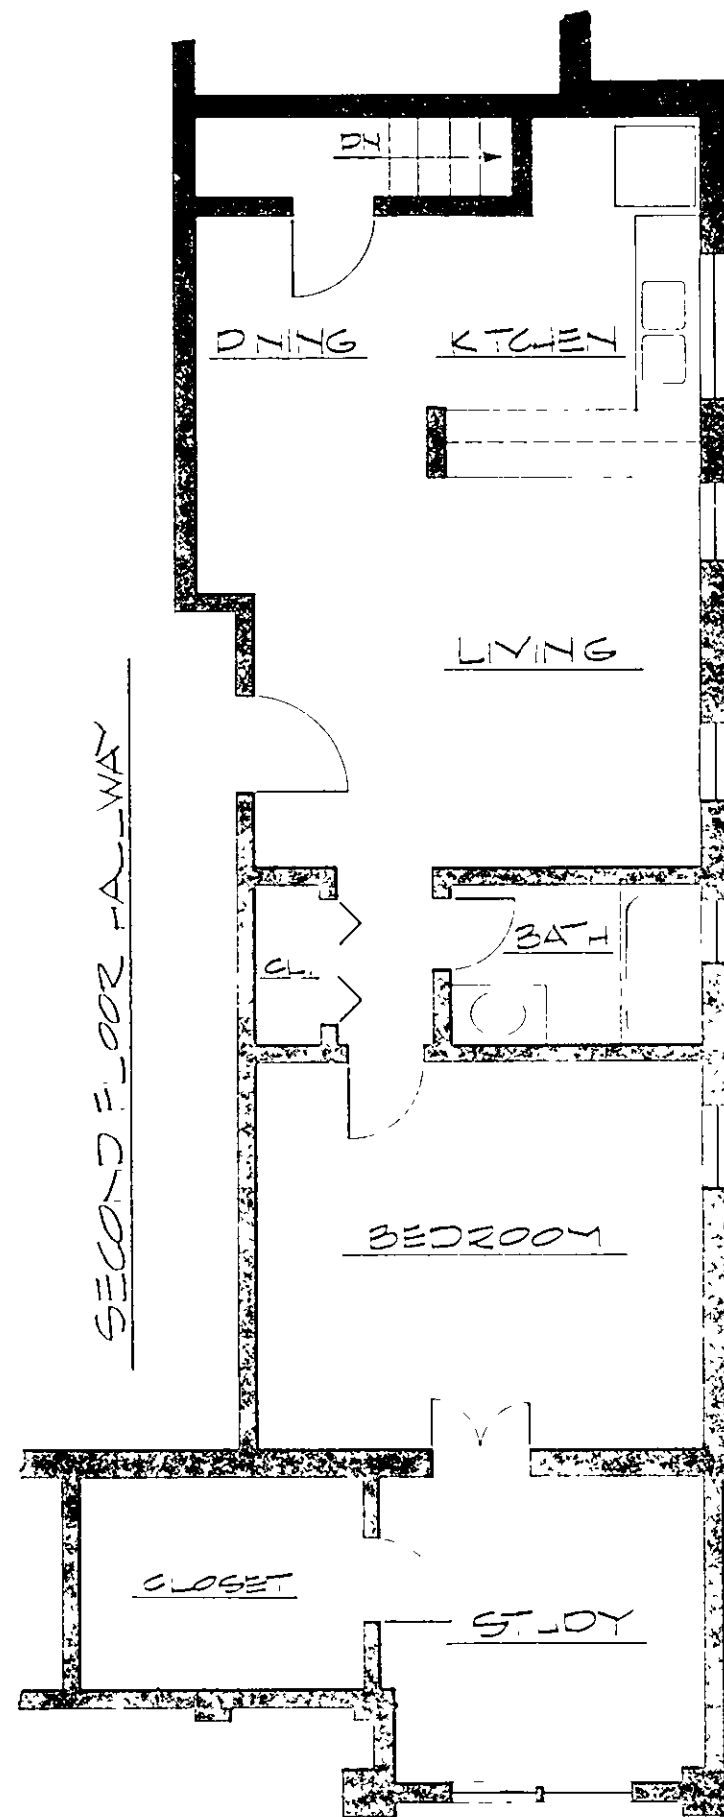

REVISIONS	BY
10-30-85	BRD

BYRON R. DICKSON
ARCHITECT
ROANOKE, VIRGINIA

AVENHAM HOUSE CONDOMINIUM
CITY OF ROANOKE, VIRGINIA
DECLARATION:
AVENHAM CONDOMINIUM, A PARTNERSHIP

DRAWN RRF
CHECKED
DATE
SCALE 1/4" = 1'-0" (OR NONE)
JOB NO 8375
SHEET 1
OF 3 SHEETS

I, BYRON R. DICKSON, JR., A REGISTERED ARCHITECT FOR THE STATE OF VIRGINIA, DO HEREBY CERTIFY THAT TO THE BEST OF MY KNOWLEDGE AND BELIEF THESE DRAWINGS ARE ACCURATE, AND THAT THEY COMPLY WITH THE PROVISIONS OF VIRGINIA CODE ANNOTATED SUB-SECTION 55-79.58(B) AND THAT ALL OF THE UNITS AND OTHER IMPROVEMENTS DEPICTED ON THESE PLANS ARE SUBSTANTIALLY COMPLETED.

8-15-84