


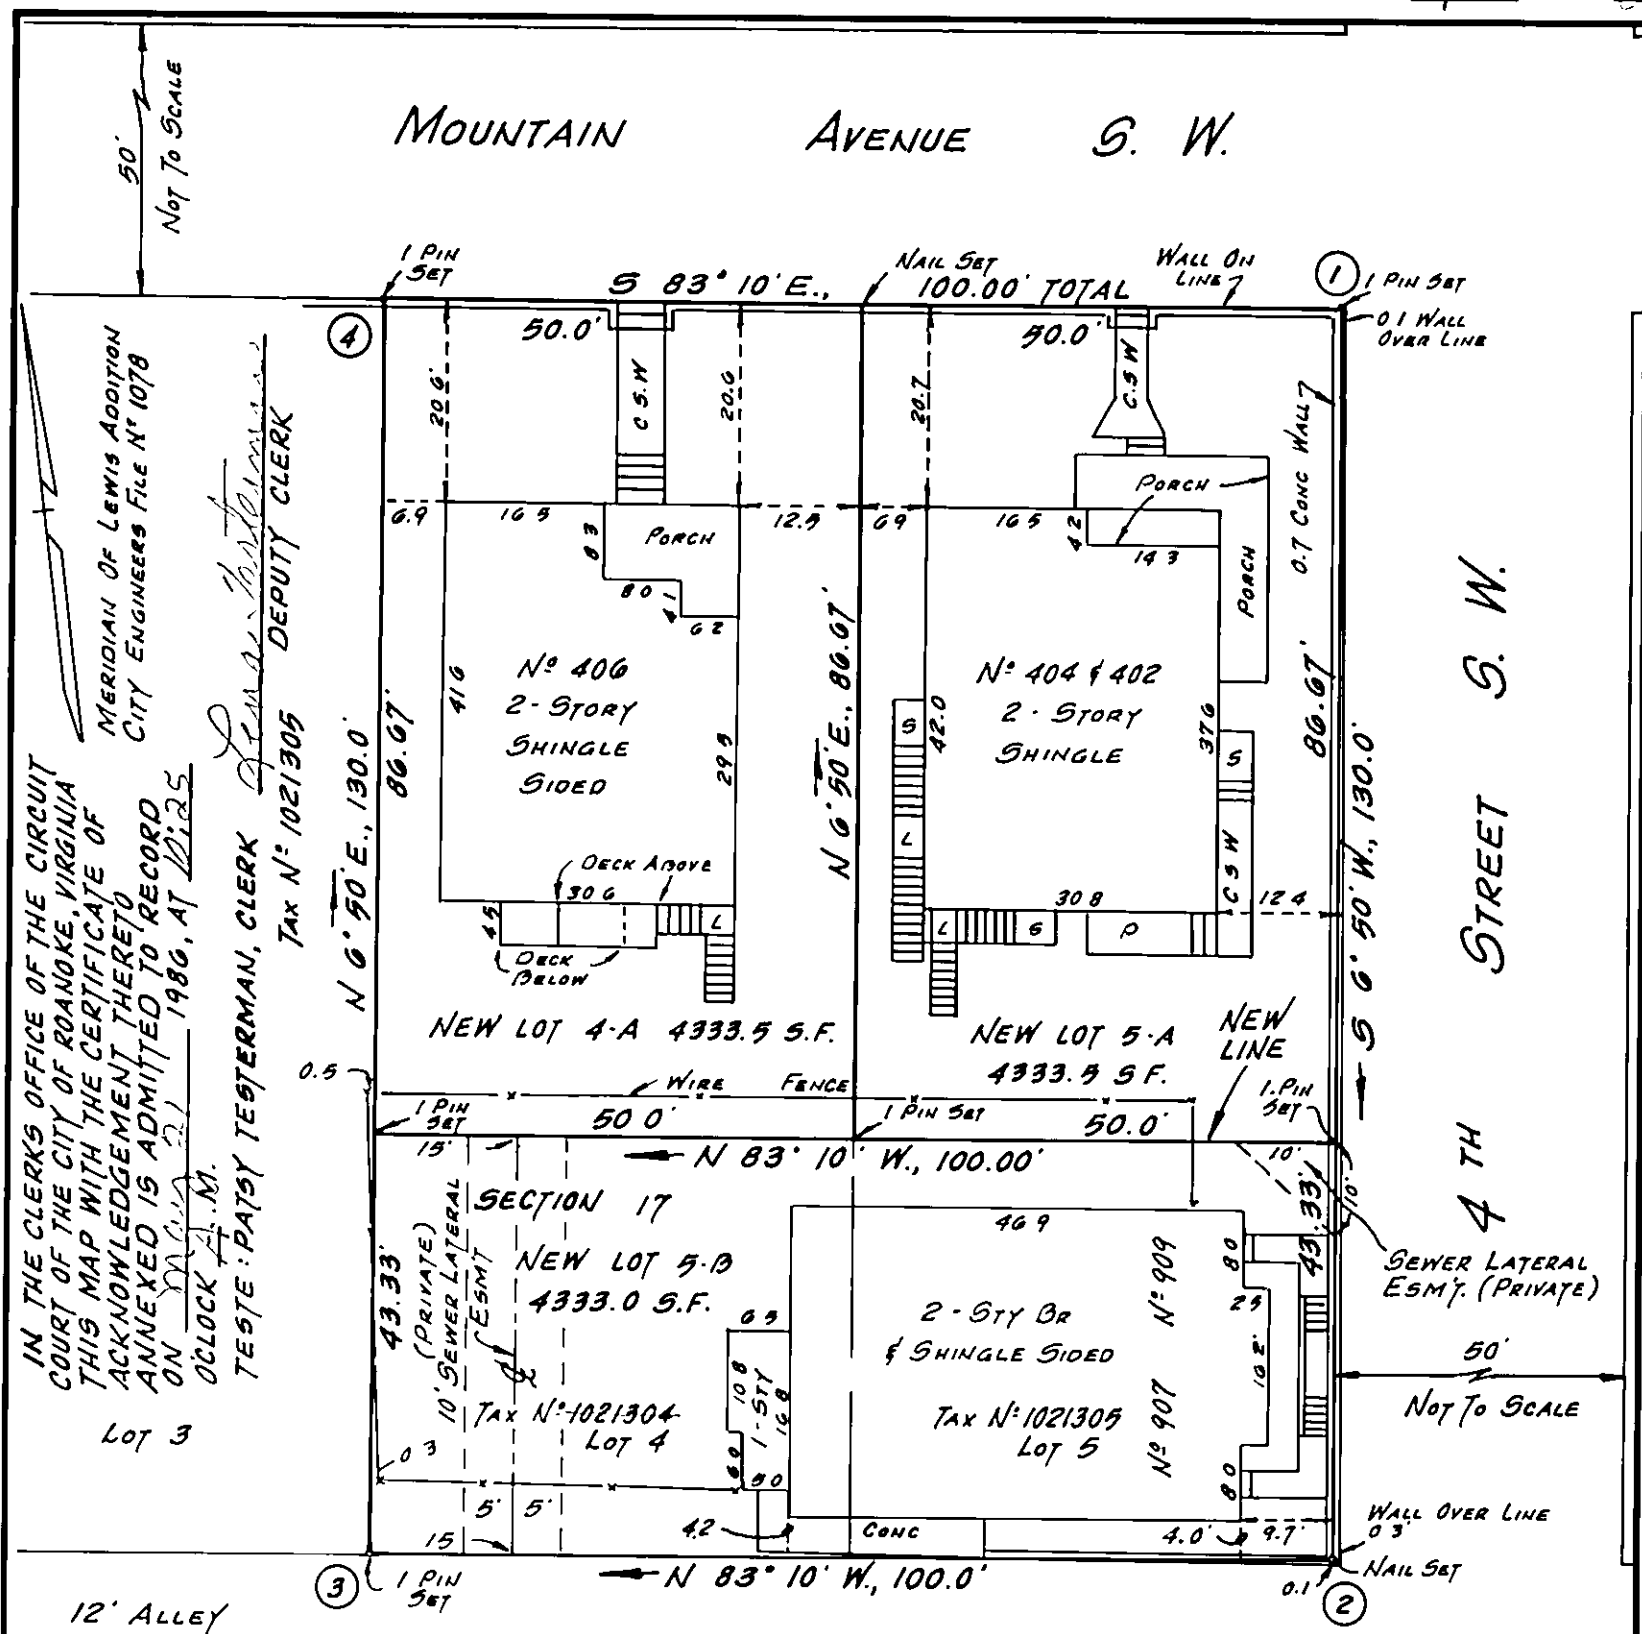

KNOW ALL MEN BY THESE PRESENT, TO WIT:
THE UNDERSIGNED OWNERS HEREBY CERTIFY THAT THEY HAVE SUBDIVIDED
THIS LAND AS SHOWN HEREON BOUNDED BY CORNERS 1 THRU 4 TO 1, INCLUSIVE,
ENTIRELY WITH THEIR OWN FREE WILL AND ACCORD AS REQUIRED BY SECTIONS
15.1-405 THRU 15.1-485 OF THE CODE OF VIRGINIA, AS AMENDED TO DATE,
AND IN COMPLIANCE WITH THE CITY OF ROANOKE LAND SUBDIVISION
ORDINANCES.

ORDINANCES.

STATE OF VIRGINIA
CITY OF ROANOKE

1. VERSAL R DEARING A. NOTARY PUBLIC IN AND FOR THE AFORESAID CITY AND STATE DO HEREBY CERTIFY THAT LAWRENCE L. FENZEL, WHOSE NAMES ARE SIGNED TO THE FOREGOING WRITING DATED MAY 14 TH, 1986, HAVE APPEARED BEFORE ME AND ACKNOWLEDGE THE SAME ON MAY 14 TH, 1986.

MY COMMISSION EXPIRES NOV. 8, 1988


Paul R. Young
NOTARY PUBLIC

APPROVED: Acting Edward R. Tucker 5-15-86
AGENT, ROANOKE CITY PLANNING COMMISSION DATE
Charles M. Hufline 5-16-86
CITY ENGINEER, CITY OF ROANOKE VIRGINIA DATE

THIS PROPERTY IS NOT LOCATED IN
A SPECIAL FLOOD HAZARD AREA AS
DESIGNATED BY THE SECRETARY OF
HOUSING AND URBAN DEVELOPMENT.

LEGAL REFERENCE:

ORIG. LOTS 4 & 5 TO FENZEL,
FENZEL AND ASSOC.
FROM COLONIAL AMERICAN
NATIONAL BANK, DEED
DATED DEC. 4, 1985,
RECORDED IN D.B. 1529
PAGE 1302.

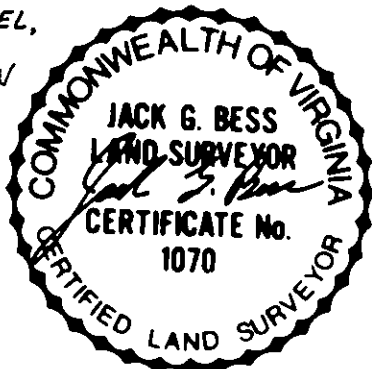

SURVEY FOR
FENZEL, FENZEL AND ASSOCIATES
SHOWING THE DIVISION OF LOTS 4 & 5, SECTION
17, MAP OF LEWIS ADDITION, AND CREATING NEW
LOTS 4-A, 5-A AND 5-B

ROANOKE,
SCALE: 1" = 20'

VIRGINIA
JAN. 21, 1986

By: JACK G. BESS

CERTIFIED LAND SURVEYOR

N.B 11