


JOB N° 84484

APPROVED:

Acting Edward P. Tucker 7/29/86
AGENT, ROANOKE CITY PLANNING COMMISSION DATE
Charles M. Bluffe 7/29/86
CITY ENGINEER ROANOKE VIRGINIA DATE

CITY ENGINEER ROANOKE VIRGINIA DATE

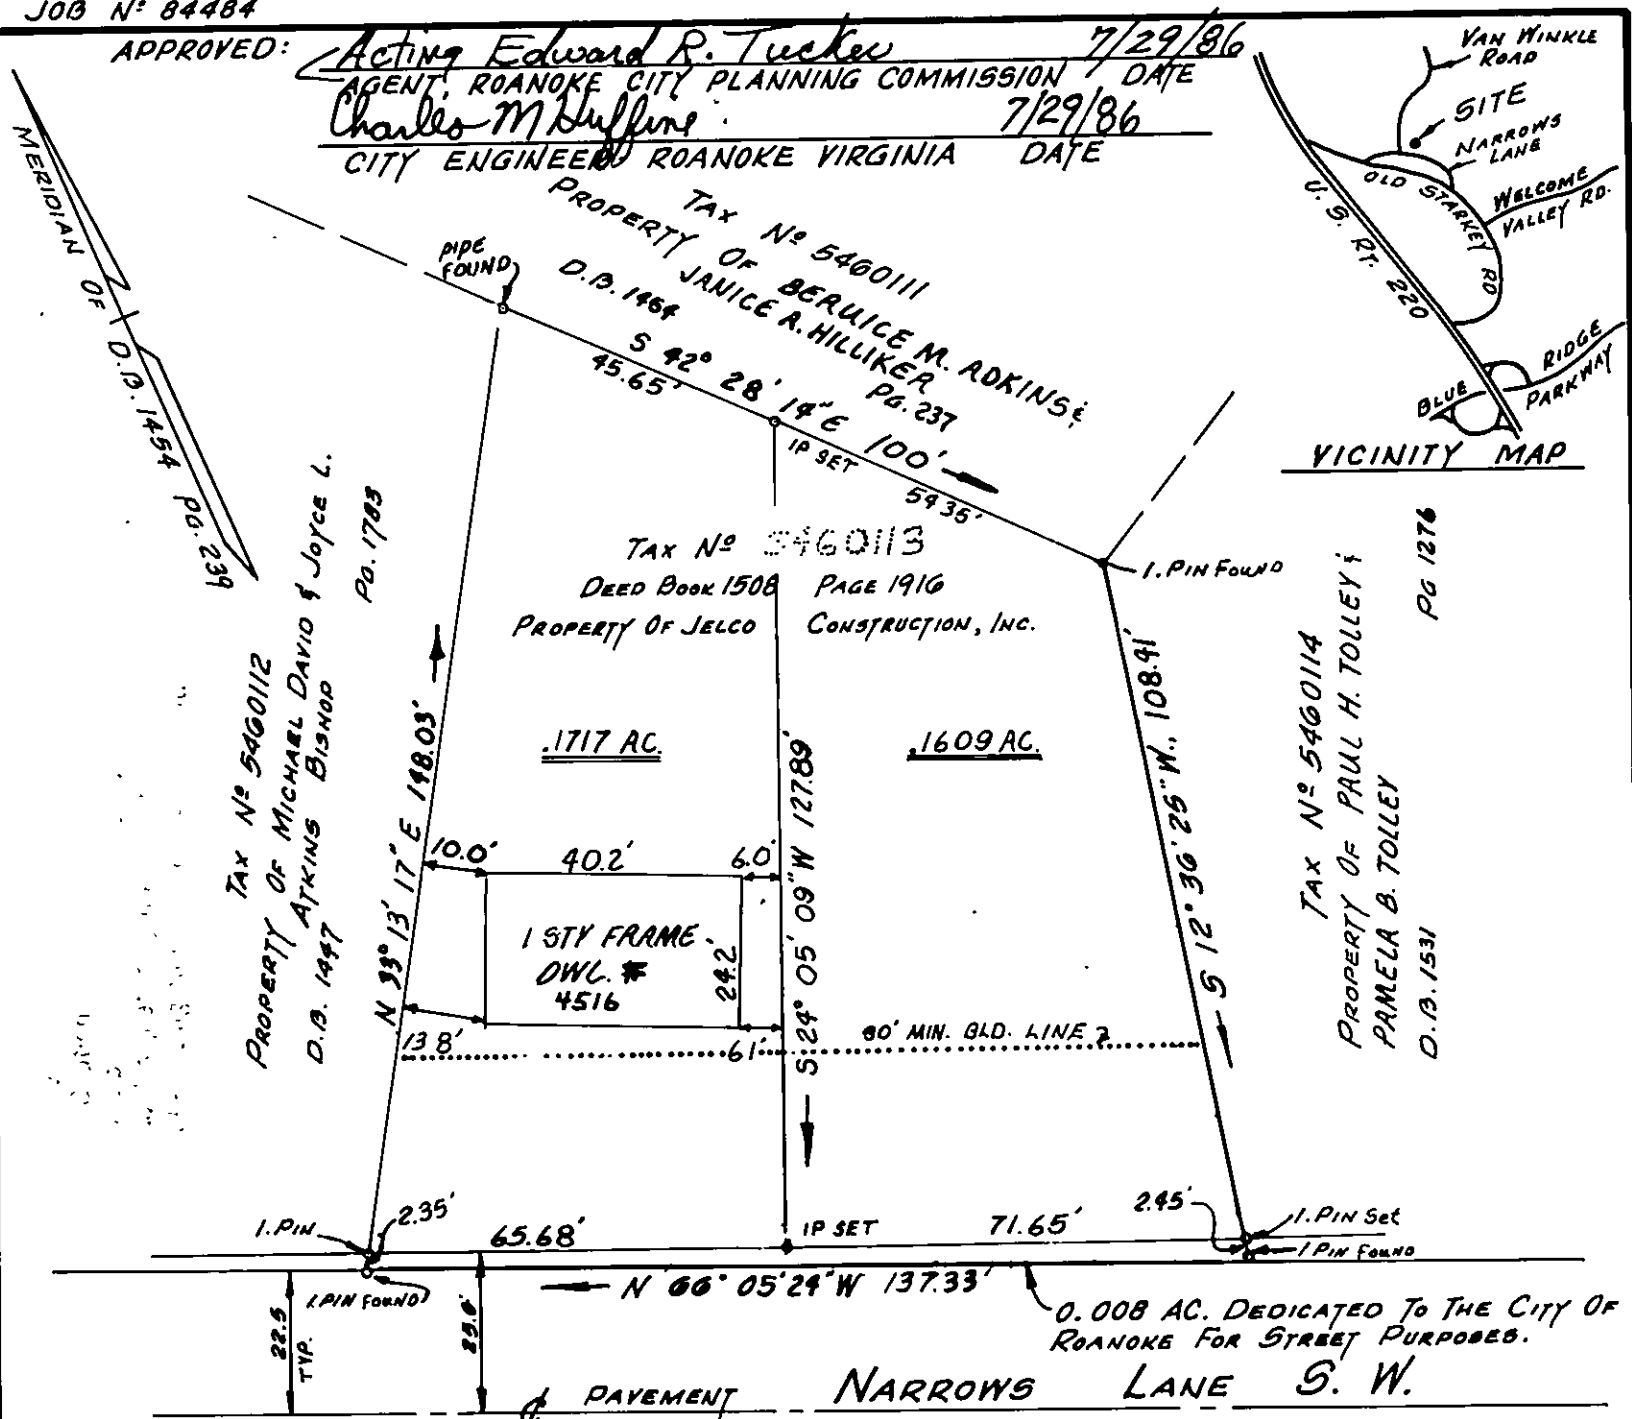

NOTE: PREVIOUS DEDICATION FOR RIGHT-OF-WAY IS NOT AVAILABLE. RIGHT-OF-WAY WAS ESTABLISHED BY FOUND IRON PINS MARKING PROPERTY CORNERS

KNOW ALL MEN BY THESE PRESENT, TO WIT:

THAT JAMES E. LONG, PRESIDENT, JELCO CONSTRUCTION, INC., IS THE FEE SIMPLE OWNER AND PROPRIETOR OF THE LAND SHOWN HEREON TO BE SUBDIVIDED, WHICH COMPRISES ALL OF THE LAND CONVEYED TO SAID OWNER BY DEED RECORDED IN THE CLERK'S OFFICE OF THE CIRCUIT COURT OF ROANOKE VIRGINIA IN DEED BOOK 1508, PAGE 1916

THE SAID OWNER CERTIFIES THAT THE SUBDIVISION OF THE LAND SHOWN HEREON IS ENTIRELY WITH ITS OWN FREE WILL AND CONSENT AS REQUIRED UNDER SECTION 15.1-465 THRU 15.1-485 OF THE 1950 CODE OF VIRGINIA, AS AMENDED TO DATE, AND FURTHER PURSUANT TO AND IN COMPLIANCE WITH THE CITY OF ROANOKE LAND SUBDIVISION ORDINANCES, AS AMENDED TO DATE.

James E. Long
JAMES E. LONG, PRES. JELCO CONST., INC.

7-29-86
DATE

STATE OF VIRGINIA To Wit:
City of Roanoke

THE FOREGOING INSTRUMENT WAS ACKNOWLEDGED
BEFORE ME THIS 27TH DAY OF July 1986
BY JAMES E. LONG, PRESIDENT, JELCO CONSTRUCTION
INC.

MY COMMISSION EXPIRES 12/9/86

Edward J. Hamill
NOTARY PUBLIC

IN THE CLERKS OFFICE OF THE
CIRCUIT COURT OF THE CITY OF
ROANOKE, VIRGINIA, THIS MAP WITH
THE CERTIFICATE OF ACKNOWLEDGE-
MENT THERETO ANNEXED IS
ADMITTED TO RECORD ON
August 11, 1986 AT 11:45
O'CLOCK A.M.

TESTE: PATSY TESTERMAN, CLERK
BY Lena Testerman DEPUTY CLERK

*SURVEY FOR
CONSTRUCTION, INC.*

I, KYLE D. AUSTIN, A DULY
CERTIFIED SURVEYOR IN THE
STATE OF VIRGINIA DO HEREBY
CERTIFY THAT THE PROPERTY
DEDICATED TO THE CITY OF ROANOKE FOR STREET
PURPOSES

SHOWN HEREON WAS CAREFULLY
SURVEYED, AND THAT IT IS ROANOKE
CORRECT TO THE BEST OF SCALE: 1"=30'
MY KNOWLEDGE AND BELIEF. By: H. O. Austin
Sta. 51

By: WEBBS, HUBBELL, MCGHEE, P.C.
STATE CERTIFIED LAND SURVEYOR

VIRGINIA
JULY 25, 1986

JOB N° 84484

MAP BOOK 1 PAGE 539