


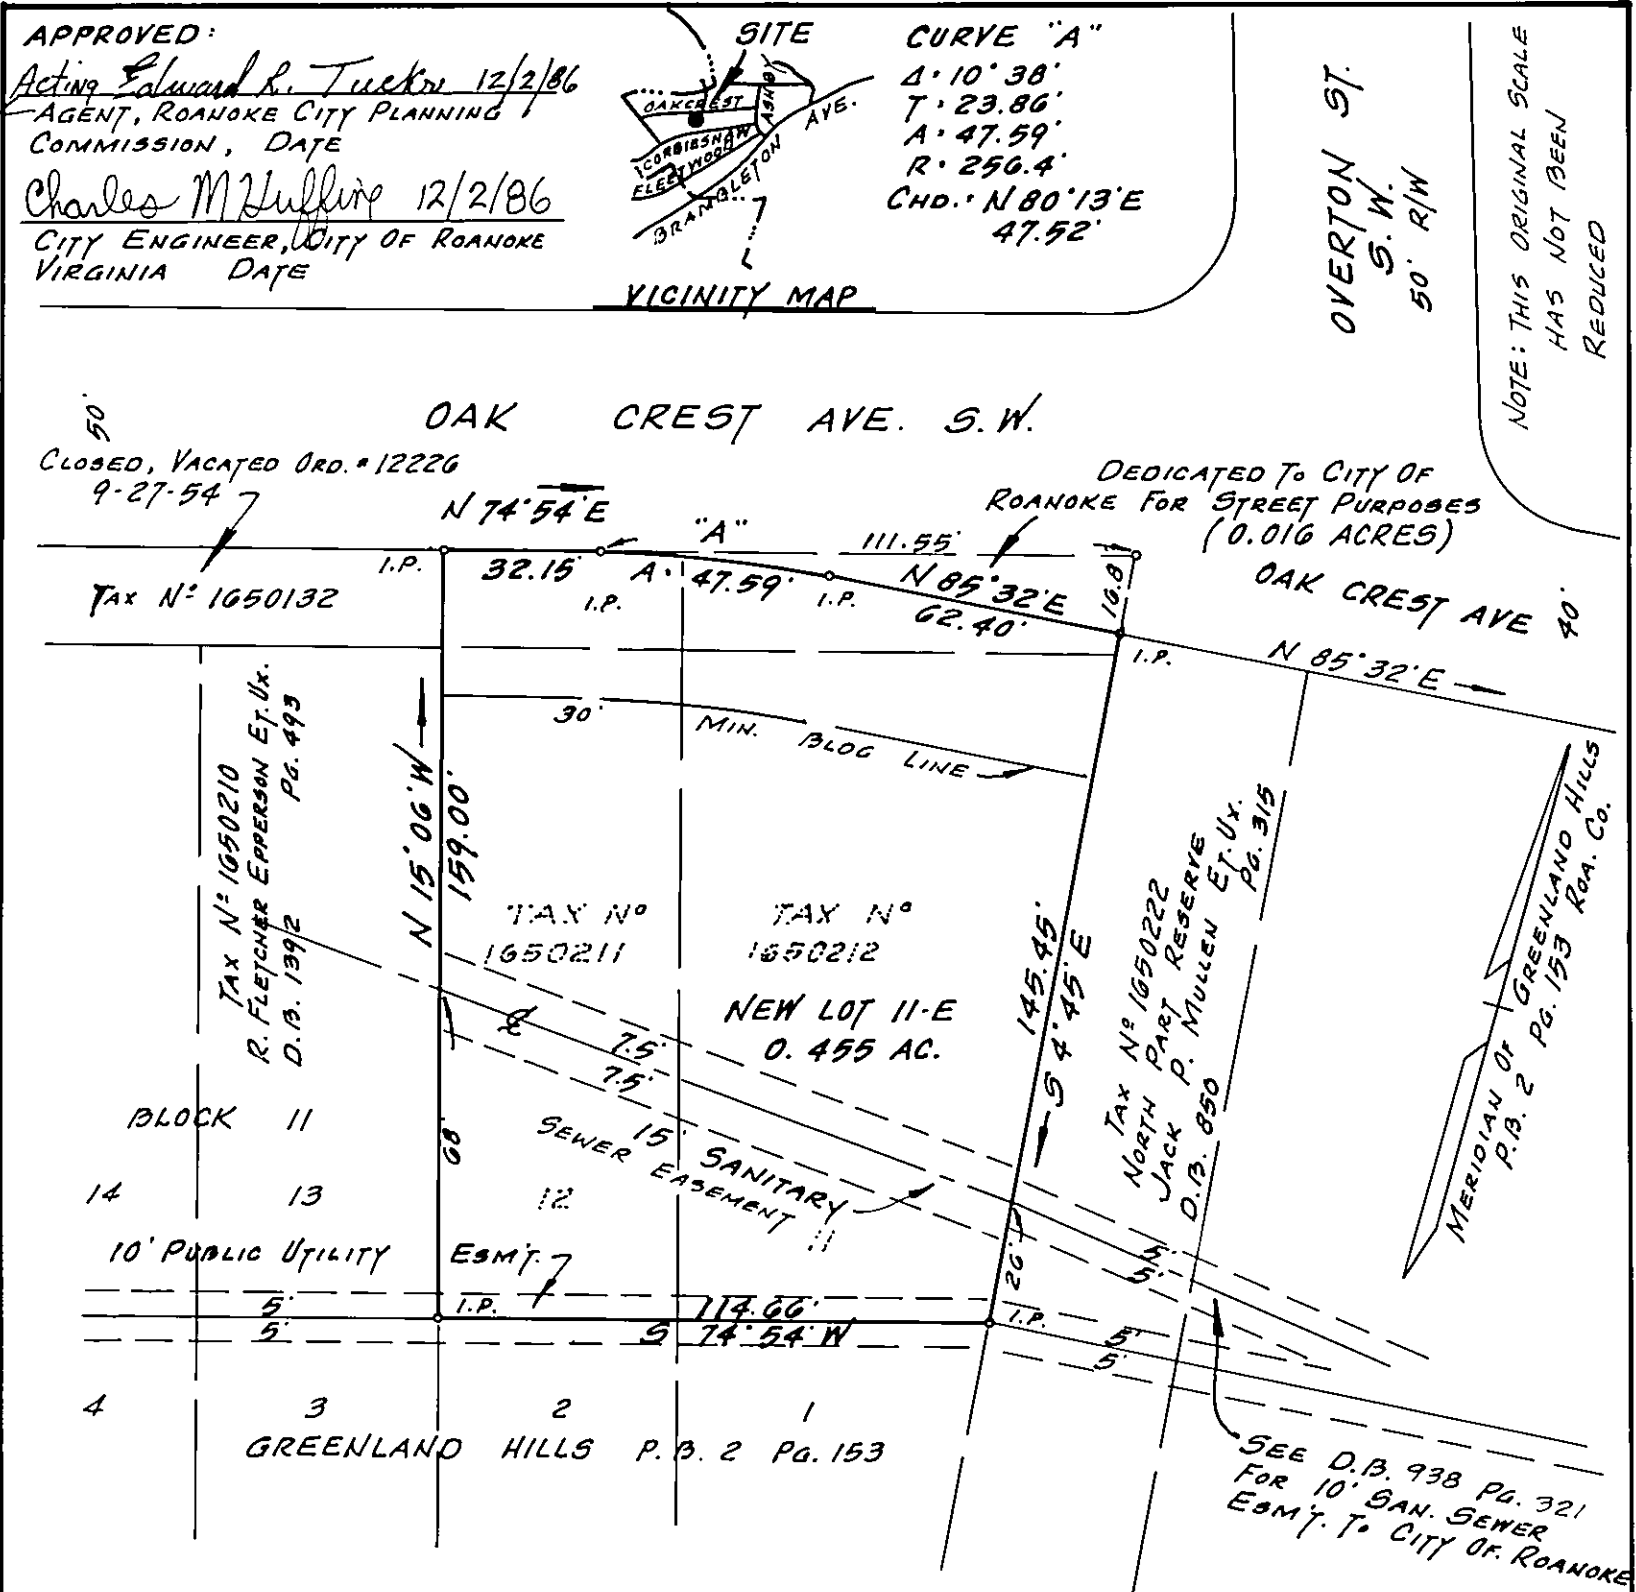

KNOW ALL MEN BY THESE PRESENT, TO WIT:

THAT BERTRAND P. & LOUAINE OLAETA MULLEN, ARE THE FEE SIMPLE OWNERS OF THE LAND SHOWN HEREON TO BE SUBDIVIDED, AND IS THE SAME LAND CONVEYED TO SAID OWNERS BY DEED DATED MARCH 10, 1986 AND RECORDED IN THE CLERKS OFFICE OF THE CIRCUIT COURT OF THE CITY OF ROANOKE VIRGINIA IN DEED BOOK 1534, PAGE 840.

THAT THE SAID OWNERS HEREBY CERTIFY THAT THE SUBDIVISION OF THE LAND SHOWN HEREON IS ENTIRELY WITH ITS OWN FREE WILL AND ACCORD AS REQUIRED UNDER SECTION 15.1-405 THRU 15.1-405 OF THE 1950 CODE OF VIRGINIA, AS AMENDED TO DATE, AND FURTHER PURSUANT TO AND IN COMPLIANCE WITH THE CITY OF ROANOKE LAND SUBDIVISION ORDINANCES, AS AMENDED TO DATE.

THE SAID OWNERS HEREBY DEDICATE TO AND VEST IN FEE SIMPLE TO THE CITY OF ROANOKE, VIRGINIA, SUCH PORTIONS OF THE PREMISES PLATTED AS ARE ON THIS PLAT AS SET APART FOR STREET WIDENING, EASEMENTS AND OTHER PUBLIC USE.

WITNESS THE FOLLOWING SIGNATURES AND SEALS ON THIS 21 DAY OF August 1986.

BERTRAND P. MULLEN LOUAINE OLAETA MULLEN

STATE OF VIRGINIA To Wit:
City of Roanoke

I, _____, A NOTARY PUBLIC IN AND FOR THE AFORESAID CITY AND STATE, DO HEREBY CERTIFY THAT BERTRAND P. & LOUAINE OLAETA MULLEN, HAVE APPEARED BEFORE ME AND ACKNOWLEDGED THE SAME ON _____ 1986


My Commission Expires: _____

Notary Public: _____

IN THE CLERKS OFFICE OF THE CIRCUIT COURT OF THE CITY OF ROANOKE VIRGINIA, THIS MAP WITH THE CERTIFICATE OF ACKNOWLEDGEMENT AND DEDICATION THEREOF ANNEXED, IS ADMITTED TO RECORD ON December 5 1986, AT 9:25 O'CLOCK A.M.

TESTE: PATSY TESTERMAN, CLERK

By: Deanna Gregory
DEPUTY CLERK

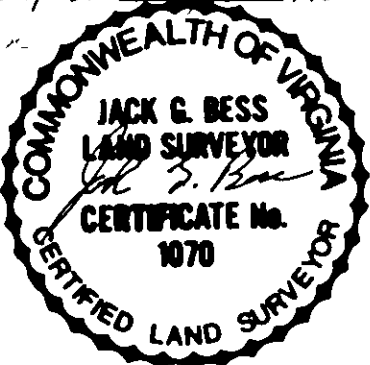

PLAT OF SURVEY FOR BERTRAND P. AND LOUAINE OLAETA MULLEN SHOWING COMBING LOTS 11 AND 12, BLOCK 11, MAP OF GREENLAND HILLS AND A PORTION OF A CLOSED 20' ALLEY INTO NEW LOT 11-E (0.455 ACRES), AND DEDICATING 0.016 ACRES TO THE CITY OF ROANOKE FOR STREET WIDENING PURPOSES

ROANOKE VIRGINIA
SCALE: 1"=40' AUG. 4, 1986

By: JACK G. BESS
CERTIFIED LAND SURVEYOR