

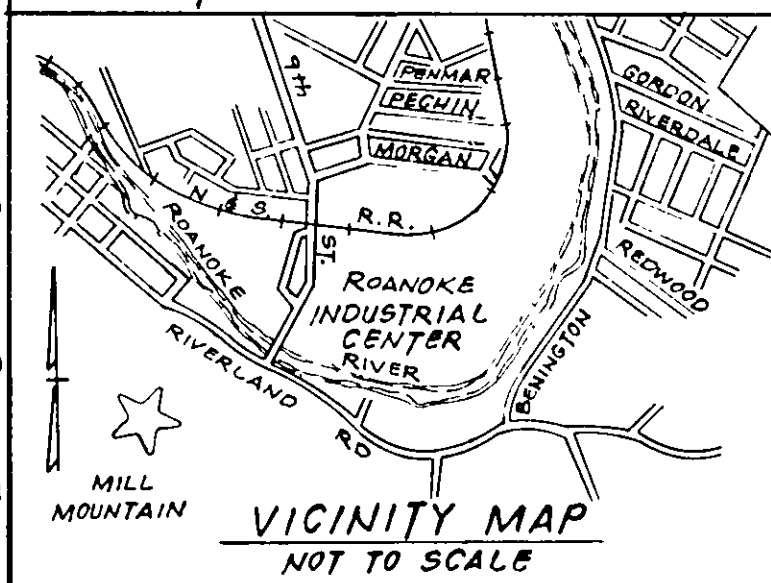


SANITARY SEWER EASEMENT DATA		
LINE	BEARING	DISTANCE
1-2	S. 6° 51' E.	177.75'
2-3	S. 76° 59' E.	259.53'
3-4	S. 77° 02' E.	297.00'
2-5	S. 8° 53' W.	136.00'
1-A	S. 6° 51' E.	156.75'
A-B	S. 77° 02' E.	374.00'
B-C	S. 32° 02' E.	28.26'
C-4	S. 77° 02' E.	169.67'

mB 1
Pg 617

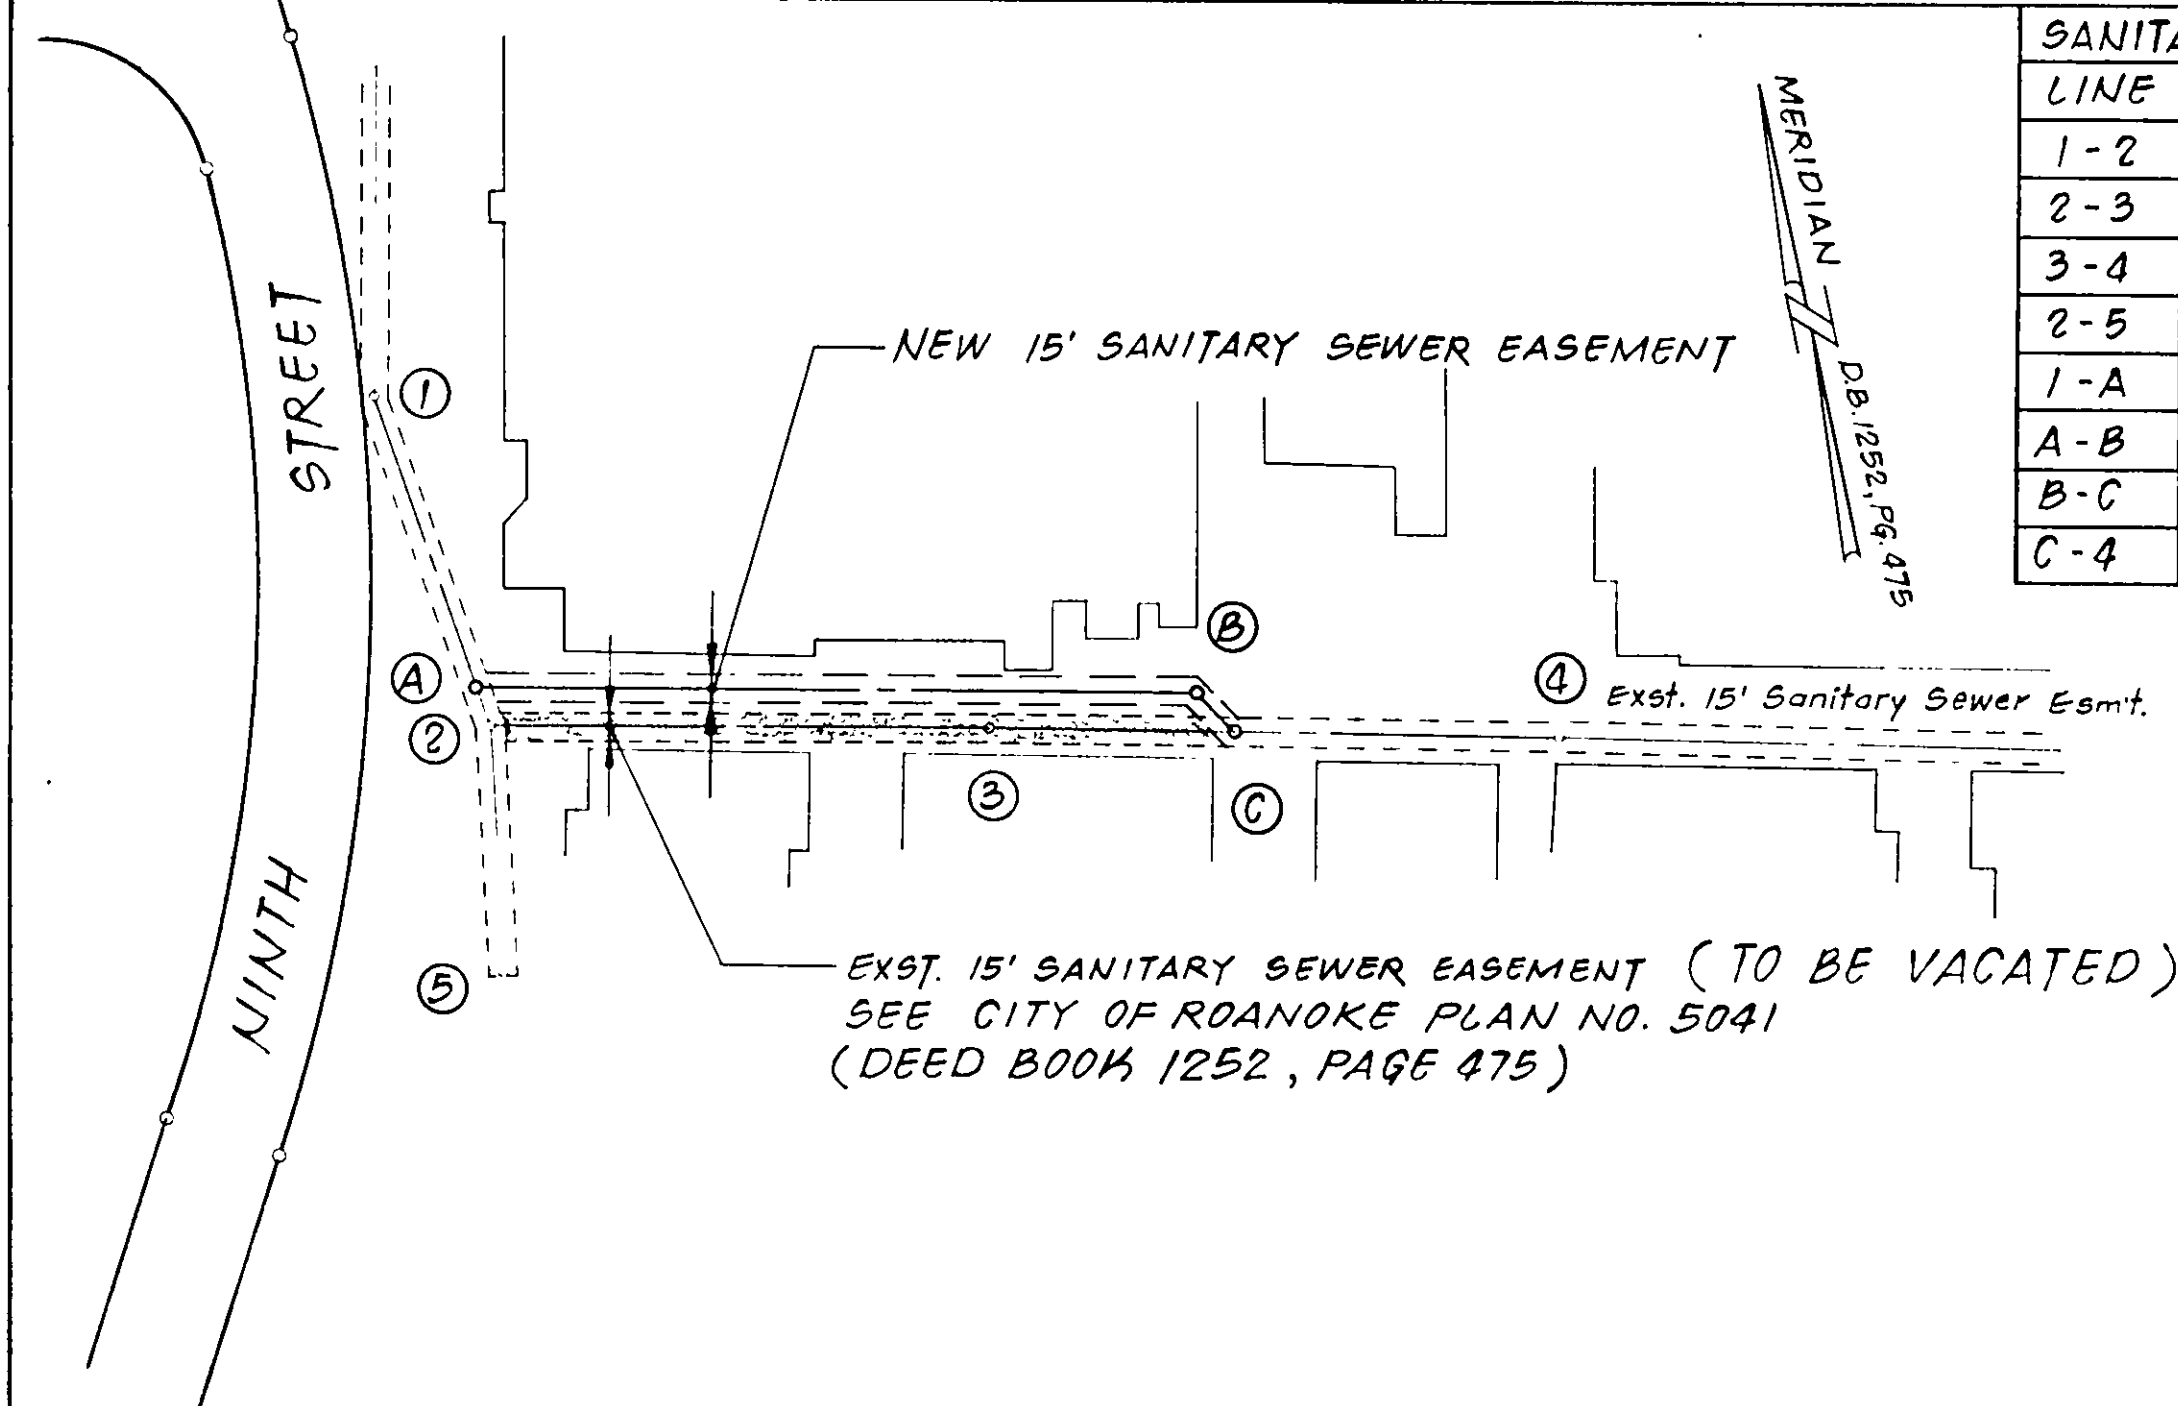

NOTE:
SEE CITY OF ROANOKE ORDINANCE
NO. 18447 DATED 25 NOV. 1968.
SEE DEED BOOK 1252, PAGE 475

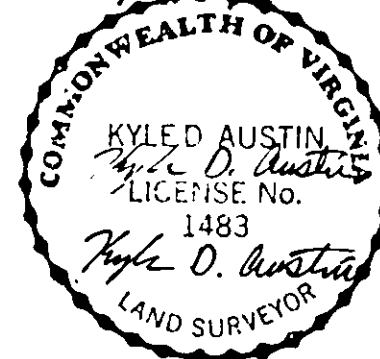

COMM. # 753

PLAT VACATING A
CERTAIN EXISTING SANITARY SEWER EASEMENT
REVISING PLAN NO. 5041 (DEED BOOK 1252 PG. 475)
AND REDEDICATING A
CERTAIN NEW SANITARY SEWER EASEMENT
CITY OF ROANOKE, VIRGINIA
SCALE: 1" = 100'
DATE: JUNE 18, 1987
2 OF 2 M.B. 1 PG. 617

M.B. 1 PG. 617