



CURVE	RADIUS	DELTA	LENGTH	TANGENT	CHORD	CHORD/BRG
C5	914.93	01°03'28"	16.90	8.45	16.89	S 12°01'14" E
C6	994.93	11°20'23"	196.91	98.78	196.59	N 17°09'41" W
C7	261.48	64°54'25"	296.21	166.28	280.63	S 79°10'09" E
C8	311.48	34°38'00"	188.28	97.12	185.43	S 64°01'56" E
C9	261.48	67°11'00"	306.60	173.67	289.34	S 47°45'26" E
C10	311.48	57°33'00"	312.86	171.06	299.88	S 42°56'26" E
C11	843.51	07°25'45"	109.37	54.76	109.30	S 75°25'49" E
C12	994.93	14°48'57"	257.27	129.36	256.56	N 04°05'00" W
C13	914.93	19°40'43"	314.24	158.68	312.70	S 01°39'08" E
C23	261.48	57°33'00"	262.64	143.60	251.74	N 42°56'25" W
C24	311.48	12°04'55"	65.68	32.96	65.56	N 20°12'25" W
C25	914.93	10°16'54"	164.18	82.31	163.96	S 17°41'26" E
C26	914.93	11°20'23"	181.08	90.83	180.78	S 17°09'41" E

LEGEND
CITY MONUMENT FOUND
HIGHWAY MONUMENT FOUND
AIRPORT MONUMENT SET
IRON PIN FOUND
OR AS NOTED
IRON PIN SET
IRON PIPE FOUND

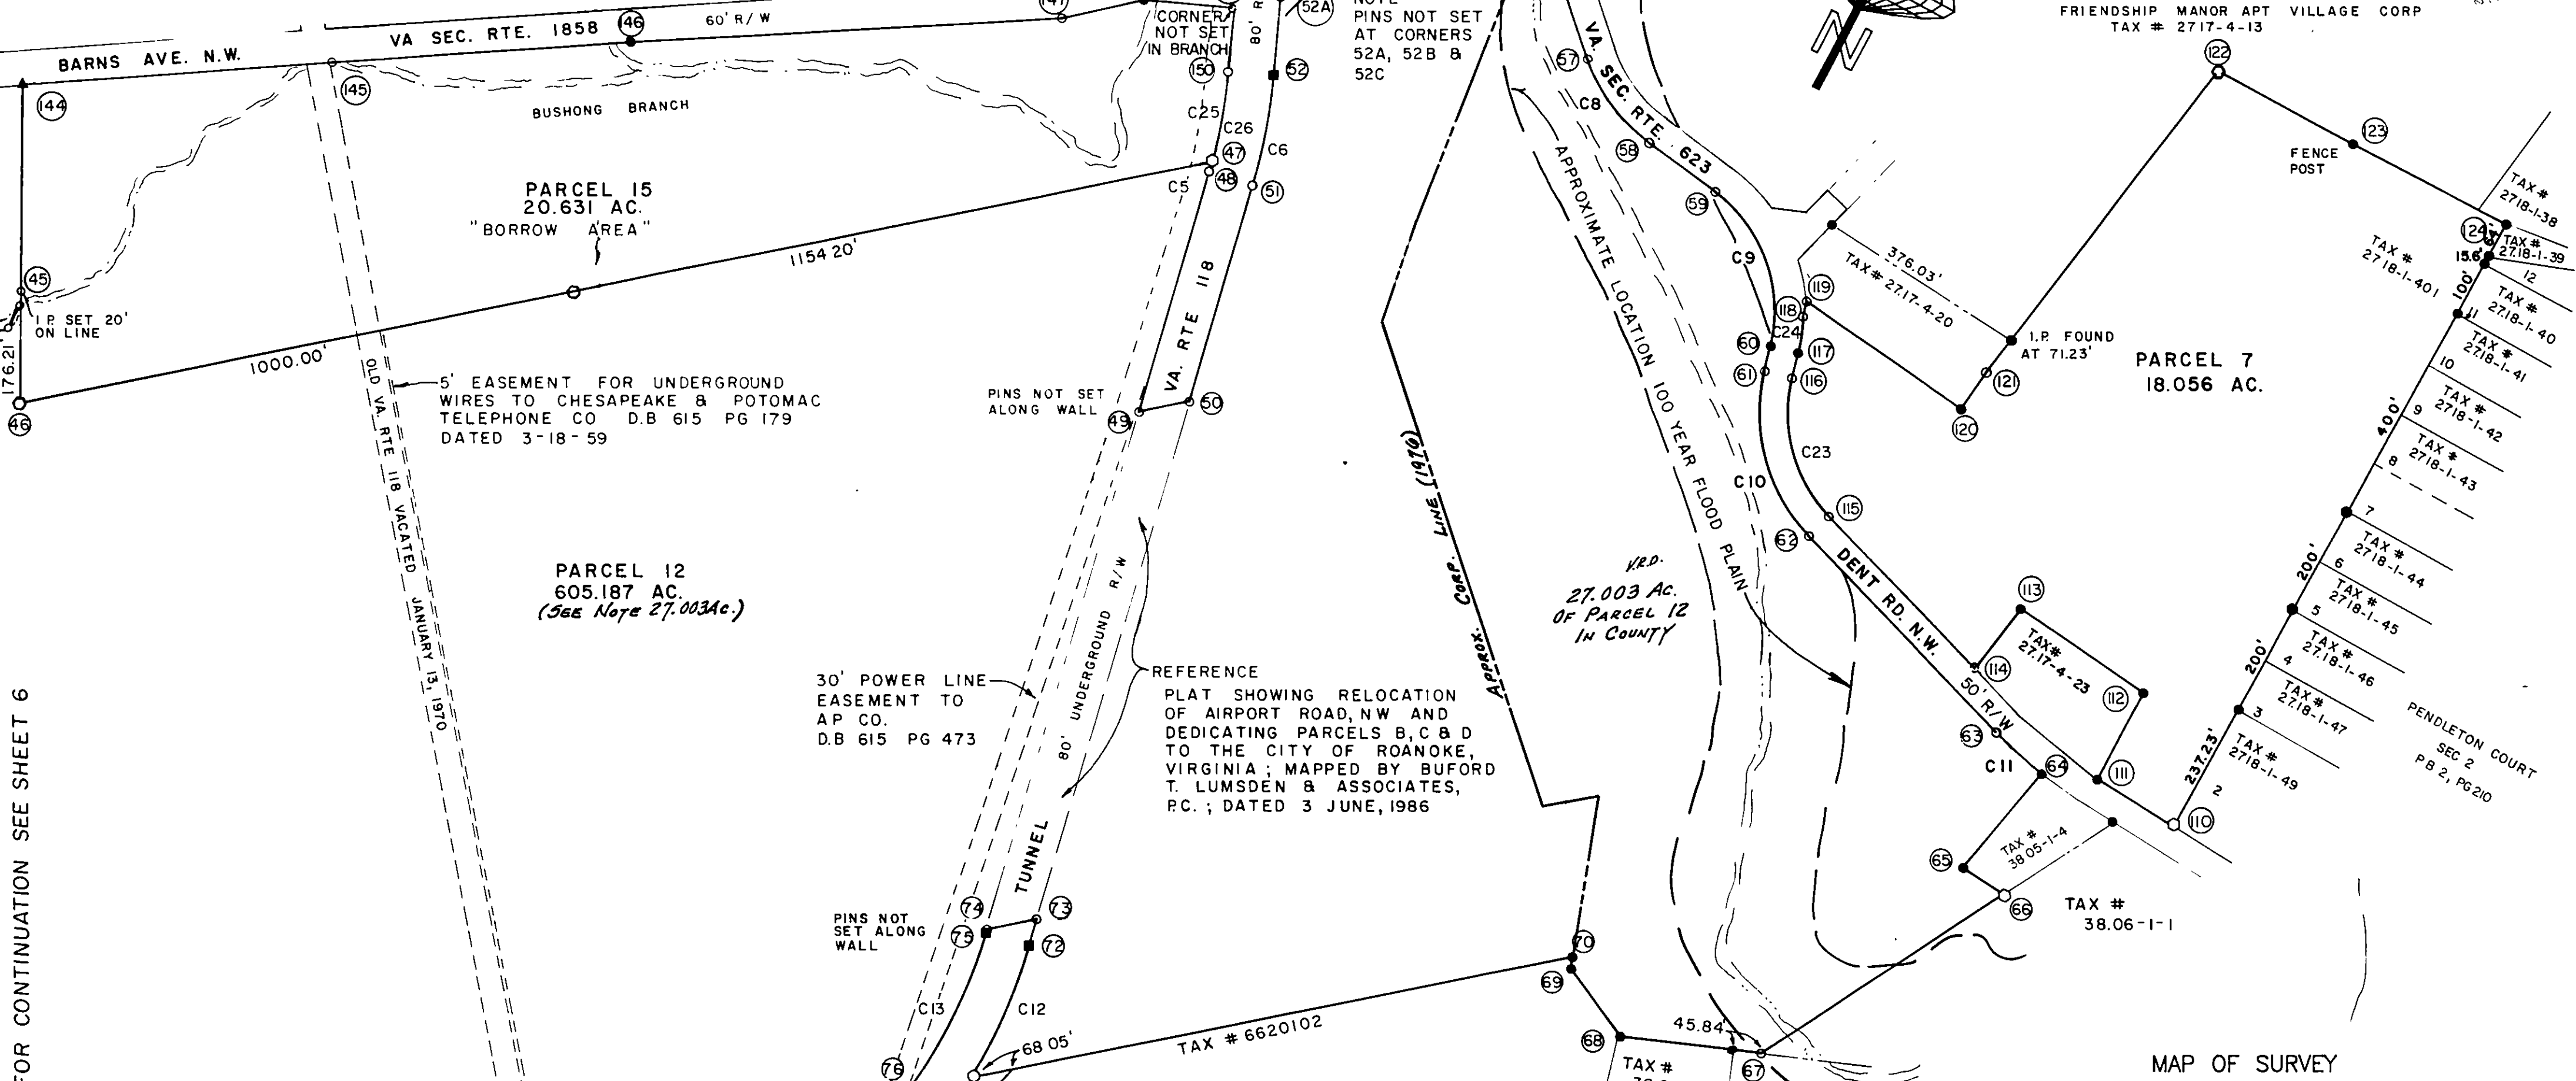

FOR CONTINUATION SEE SHEET 6

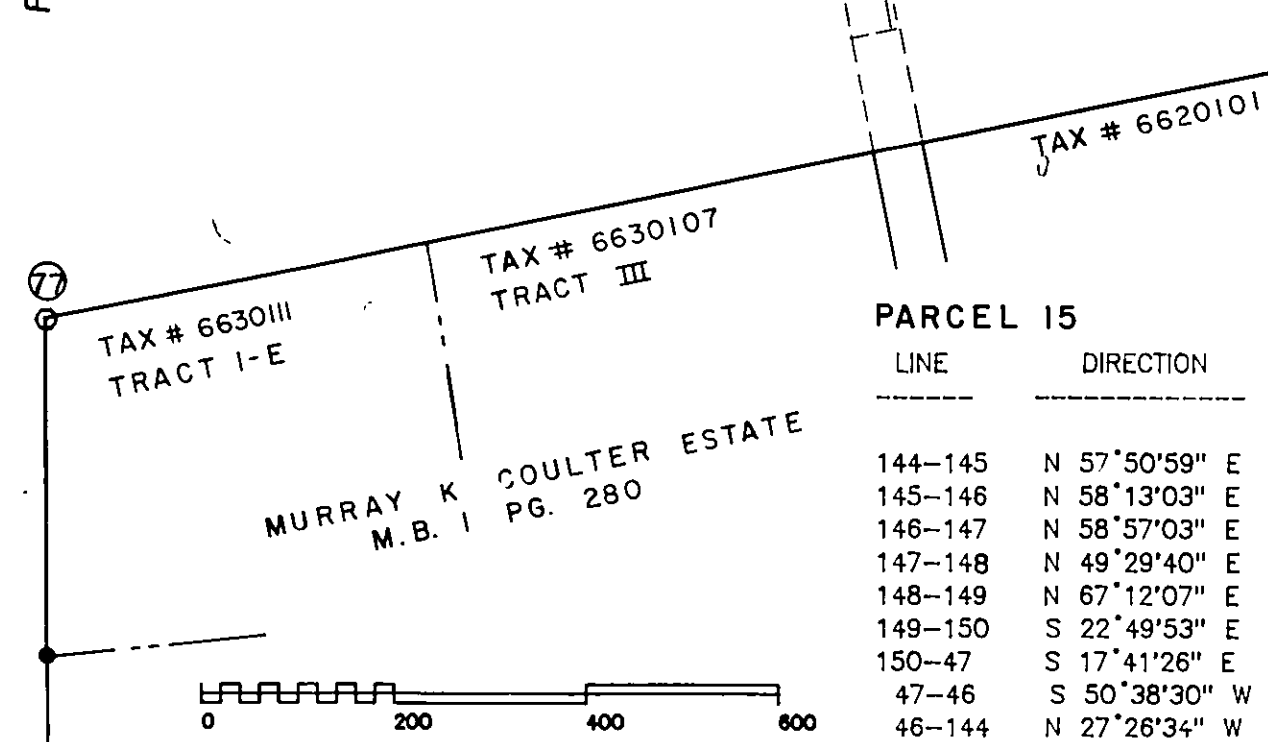

LINE	DIRECTION	DISTANCE
110-111	N 85°43'56" W	158.26
111-112	N 00°14'37" E	173.23
112-113	N 83°44'13" W	262.98
113-114	S 10°16'37" W	133.04
114-115	N 71°42'56" W	370.96
115-116	N 42°56'26" W	251.74
116-117	N 14°09'56" W	45.30
117-118	N 20°12'24" W	65.56
118-119	N 14°09'56" W	27.42
119-120	S 83°11'06" E	332.10
120-121	N 06°29'54" E	78.85
121-122	N 09°45'56" E	671.80
122-123	S 89°26'49" E	270.69
123-124	N 89°29'01" E	305.41
124-110	S 01°03'02" W	1,216.83


CHORD
CHORD

PARCEL 12
SEE SHEET 6 OF 9
FOR METES AND BOUNDS

MAP OF SURVEY
ROANOKE REGIONAL AIRPORT
SITUATE
ROANOKE CITY AND ROANOKE COUNTY
VIRGINIA

SCALE: 1" = 200' DATE: JUNE 2, 1987

T.P. PARKER & SON
engineers & surveyors, ltd.
SALEM, VIRGINIA

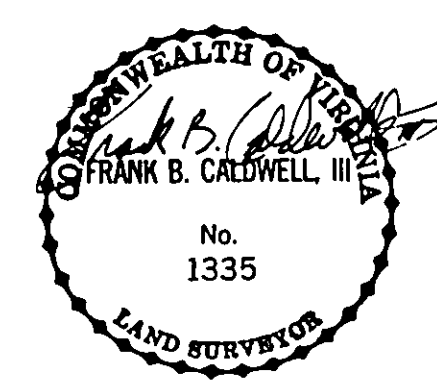

W.O. 87-0789
SHEET 5 OF 9