


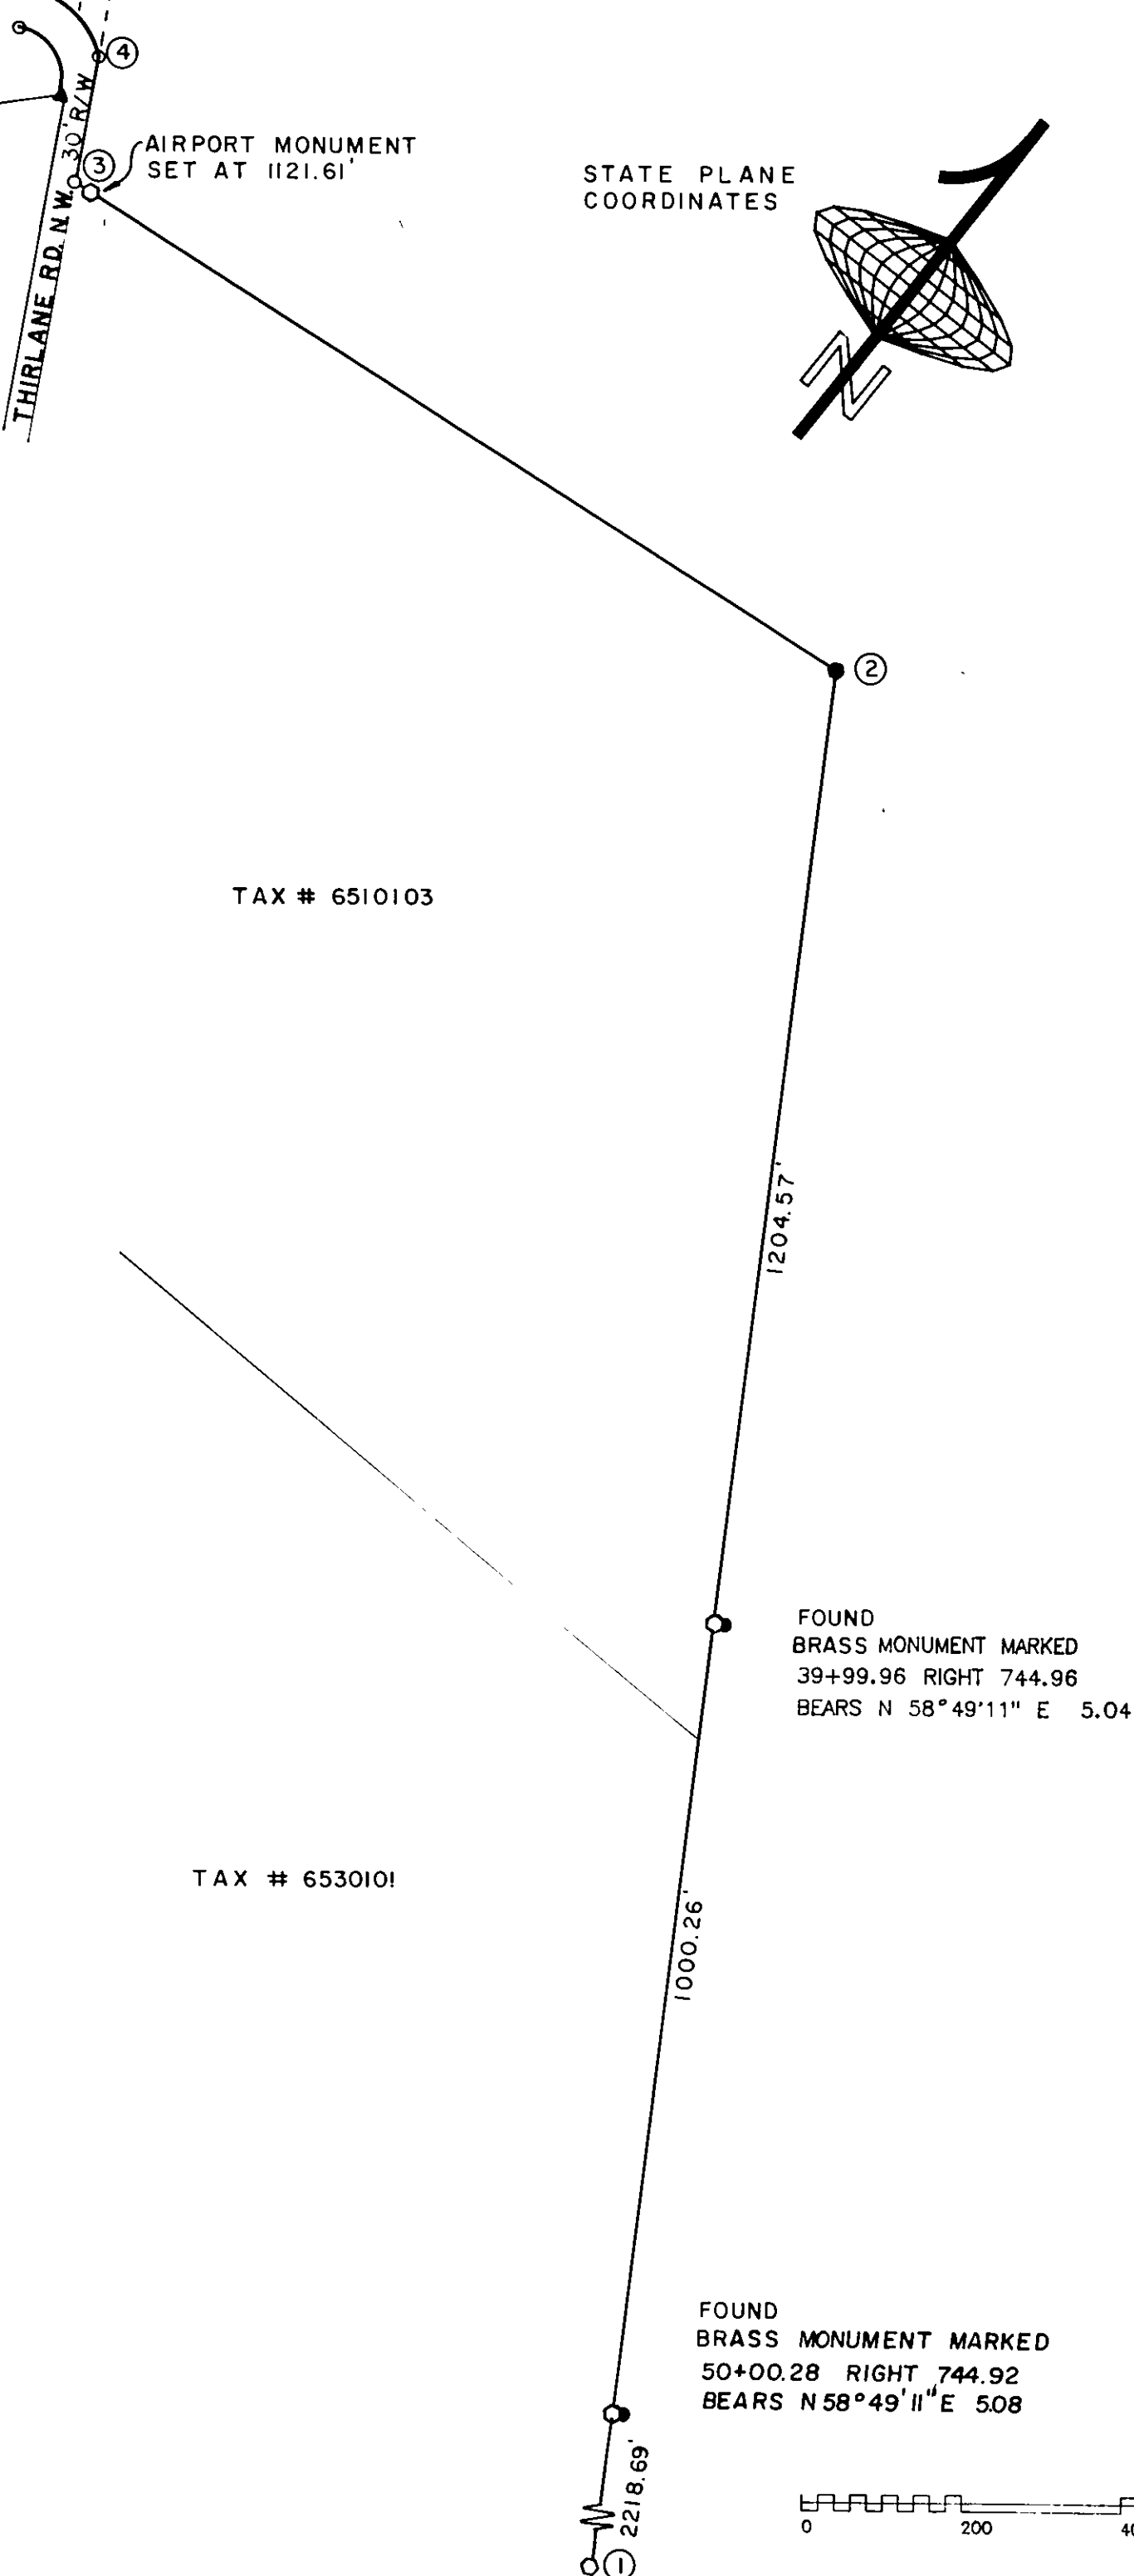

LINE	DIRECTION	DISTANCE
------	-----------	----------

PARCEL 12

1-2	N 31°10'49" W	4,423.52
2-3	S 84°15'56" W	1,131.61
3-4	N 28°04'04" W	161.04

PARCEL 12

77-78	S 28°02'40" E	771.16	
78-79	S 28°38'50" E	703.16	
79-80	S 62°09'00" W	104.94	
80-81	S 27°51'00" E	269.70	
81-82	S 17°46'47" E	157.37	CHORD
82-83	N 85°25'30" W	365.11	
83-84	S 04°34'30" W	280.93	
84-85	S 71°36'04" E	142.93	CHORD
85-86	S 85°22'55" E	211.61	
86-87	N 49°35'48" E	35.37	CHORD
87-88	S 04°34'30" W	571.14	
88-89	S 02°19'04" W	229.62	CHORD
89-90	S 00°03'37" W	76.62	

PARCEL 16

87-86	S 49°35'48" W	35.37	CHORD
86-85	N 85°22'55" W	211.61	
85-84	N 71°36'04" W	142.93	CHORD
84-83	N 04°34'30" E	280.93	
83-82	S 85°25'30" E	365.11	
82-125	S 01°34'02" E	96.30	CHORD
125-87	S 04°34'30" W	194.49	

PARCEL 12
605.187 AC.

CURVE	RADIUS	DELTA	LENGTH	TANGENT	CHORD	CHORD/BRG
C14	450.00	20°08'26"	158.18	79.92	157.37	S 17°46'47" E
C15	300.00	27°33'43"	144.31	73.58	142.93	S 71°36'04" E
C16	25.00	90°02'35"	39.29	25.02	35.37	N 49°35'47" E
C17	2,914.79	04°30'53"	229.67	114.90	229.62	S 02°19'04" W
C18	2,781.47	07°26'42"	361.43	180.97	361.17	S 03°39'44" E
C30	450.00	12°17'04"	96.48	48.43	96.30	S 01°34'02" E
C31	450.00	32°25'30"	254.67	130.84	251.28	S 11°38'15" E
C40	172.26	68°10'30"	204.97	116.57	193.09	S 55°20'35" E

LEGEND

CITY MONUMENT FOUND ▲
HIGHWAY MONUMENT FOUND ■
AIRPORT MONUMENT SET ○
IRON PIN FOUND ●
OR AS NOTED ●
IRON PIN SET ○
IRON PIPE FOUND ●

0.802 AC. TRACT TO BE DEDEDICATED TO
CITY OF ROANOKE FOR ROAD PURPOSES

LINE	DIRECTION	DISTANCE
79-165	S 18°16'50" E	26.89
165-166	S 55°20'35" E	193.09
166-167	N 89°25'50" W	116.57
167-168	S 09°40'01" E	21.04
168-169	S 04°34'30" W	22.41
169-170	S 89°26'41" E	59.92
170-125	S 04°34'30" W	356.90
125-81	N 11°38'15" W	251.28
81-80	N 27°51'00" W	269.70
80-79	N 62°09'00" E	104.94

