

CURVE	RADIUS	DELTA	LENGTH	TANGENT	CHORD	CHORD/BRG
C1	226.00	77°54'55"	307.33	182.73	284.19	N 27°27'19" E
C2	3,080.53	02°49'06"	151.54	75.78	151.52	S 41°18'02" E
C3	4,071.50	00°53'12"	63.00	31.50	63.00	S 41°49'24" E
C4	191.00	77°46'25"	259.26	154.04	239.81	S 27°23'04" W



AIR RIGHTS EASEMENT		
D.B. 1460 PG. 465		
PARCEL NOT SURVEYED		
LINE	DIRECTION	DISTANCE
A-B	S 50°38'02" W	575.08
B-C	S 05°25'58" E	6.36
C-D	S 20°03'53" E	118.49
D-E	S 19°44'58" E	149.10
E-F	S 23°02'58" E	164.74
F-G	S 28°20'58" E	315.73
G-H	S 09°45'58" E	30.56
H-I	S 88°45'28" E	708.53
I-J	N 27°38'58" W	456.14
J-K	S 62°21'02" W	190.00
K-L	N 27°38'58" W	100.00
L-M	N 62°21'02" E	190.00
M-A	N 27°38'58" W	650.00


NOTE:
FRINGE PARCELS ARE A
PART OF VALLEY VIEW MALL
M.B. 1, PG. 450

LEGEND


- CITY MONUMENT FOUND ▲
- HIGHWAY MONUMENT FOUND ■
- AIRPORT MONUMENT SET ○
- IRON PIN FOUND ●
- OR AS NOTED
- IRON PIN SET ○
- IRON PIPE FOUND ●

PARCEL 10

LINE	DIRECTION	DISTANCE	
1-2	S 58°49'07" W	789.71	
2-3	S 60°42'23" W	746.40	
3-4	N 22°38'14" W	1,049.35	
4-5	N 09°00'06" E	386.65	
5-6	N 27°27'19" E	284.19	CHORD
6-7	N 11°30'08" W	179.82	
7-8	N 52°43'35" E	38.38	
8-9	N 57°08'35" E	158.46	
9-10	S 83°33'25" E	134.84	
10-11	S 49°15'55" E	93.90	
11-12	S 69°18'55" E	220.04	
12-13	S 79°13'55" E	180.00	
13-14	S 45°29'55" E	91.16	
14-15	S 40°16'55" E	445.87	
15-16	N 48°57'05" E	22.92	
16-17	S 39°53'29" E	268.21	
17-18	S 41°18'03" E	151.52	CHORD
18-19	S 42°42'36" E	90.75	
19-20	S 41°49'24" E	63.00	CHORD
20-21	S 34°33'54" E	86.29	
21-1	S 40°36'57" E	43.32	
PARCEL II			
22-23	N 52°23'35" E	112.28	
23-24	S 70°11'54" E	117.06	
24-25	S 11°30'08" E	53.40	
25-26	S 27°23'04" W	239.81	CHORD
26-22	N 22°48'46" W	256.47	

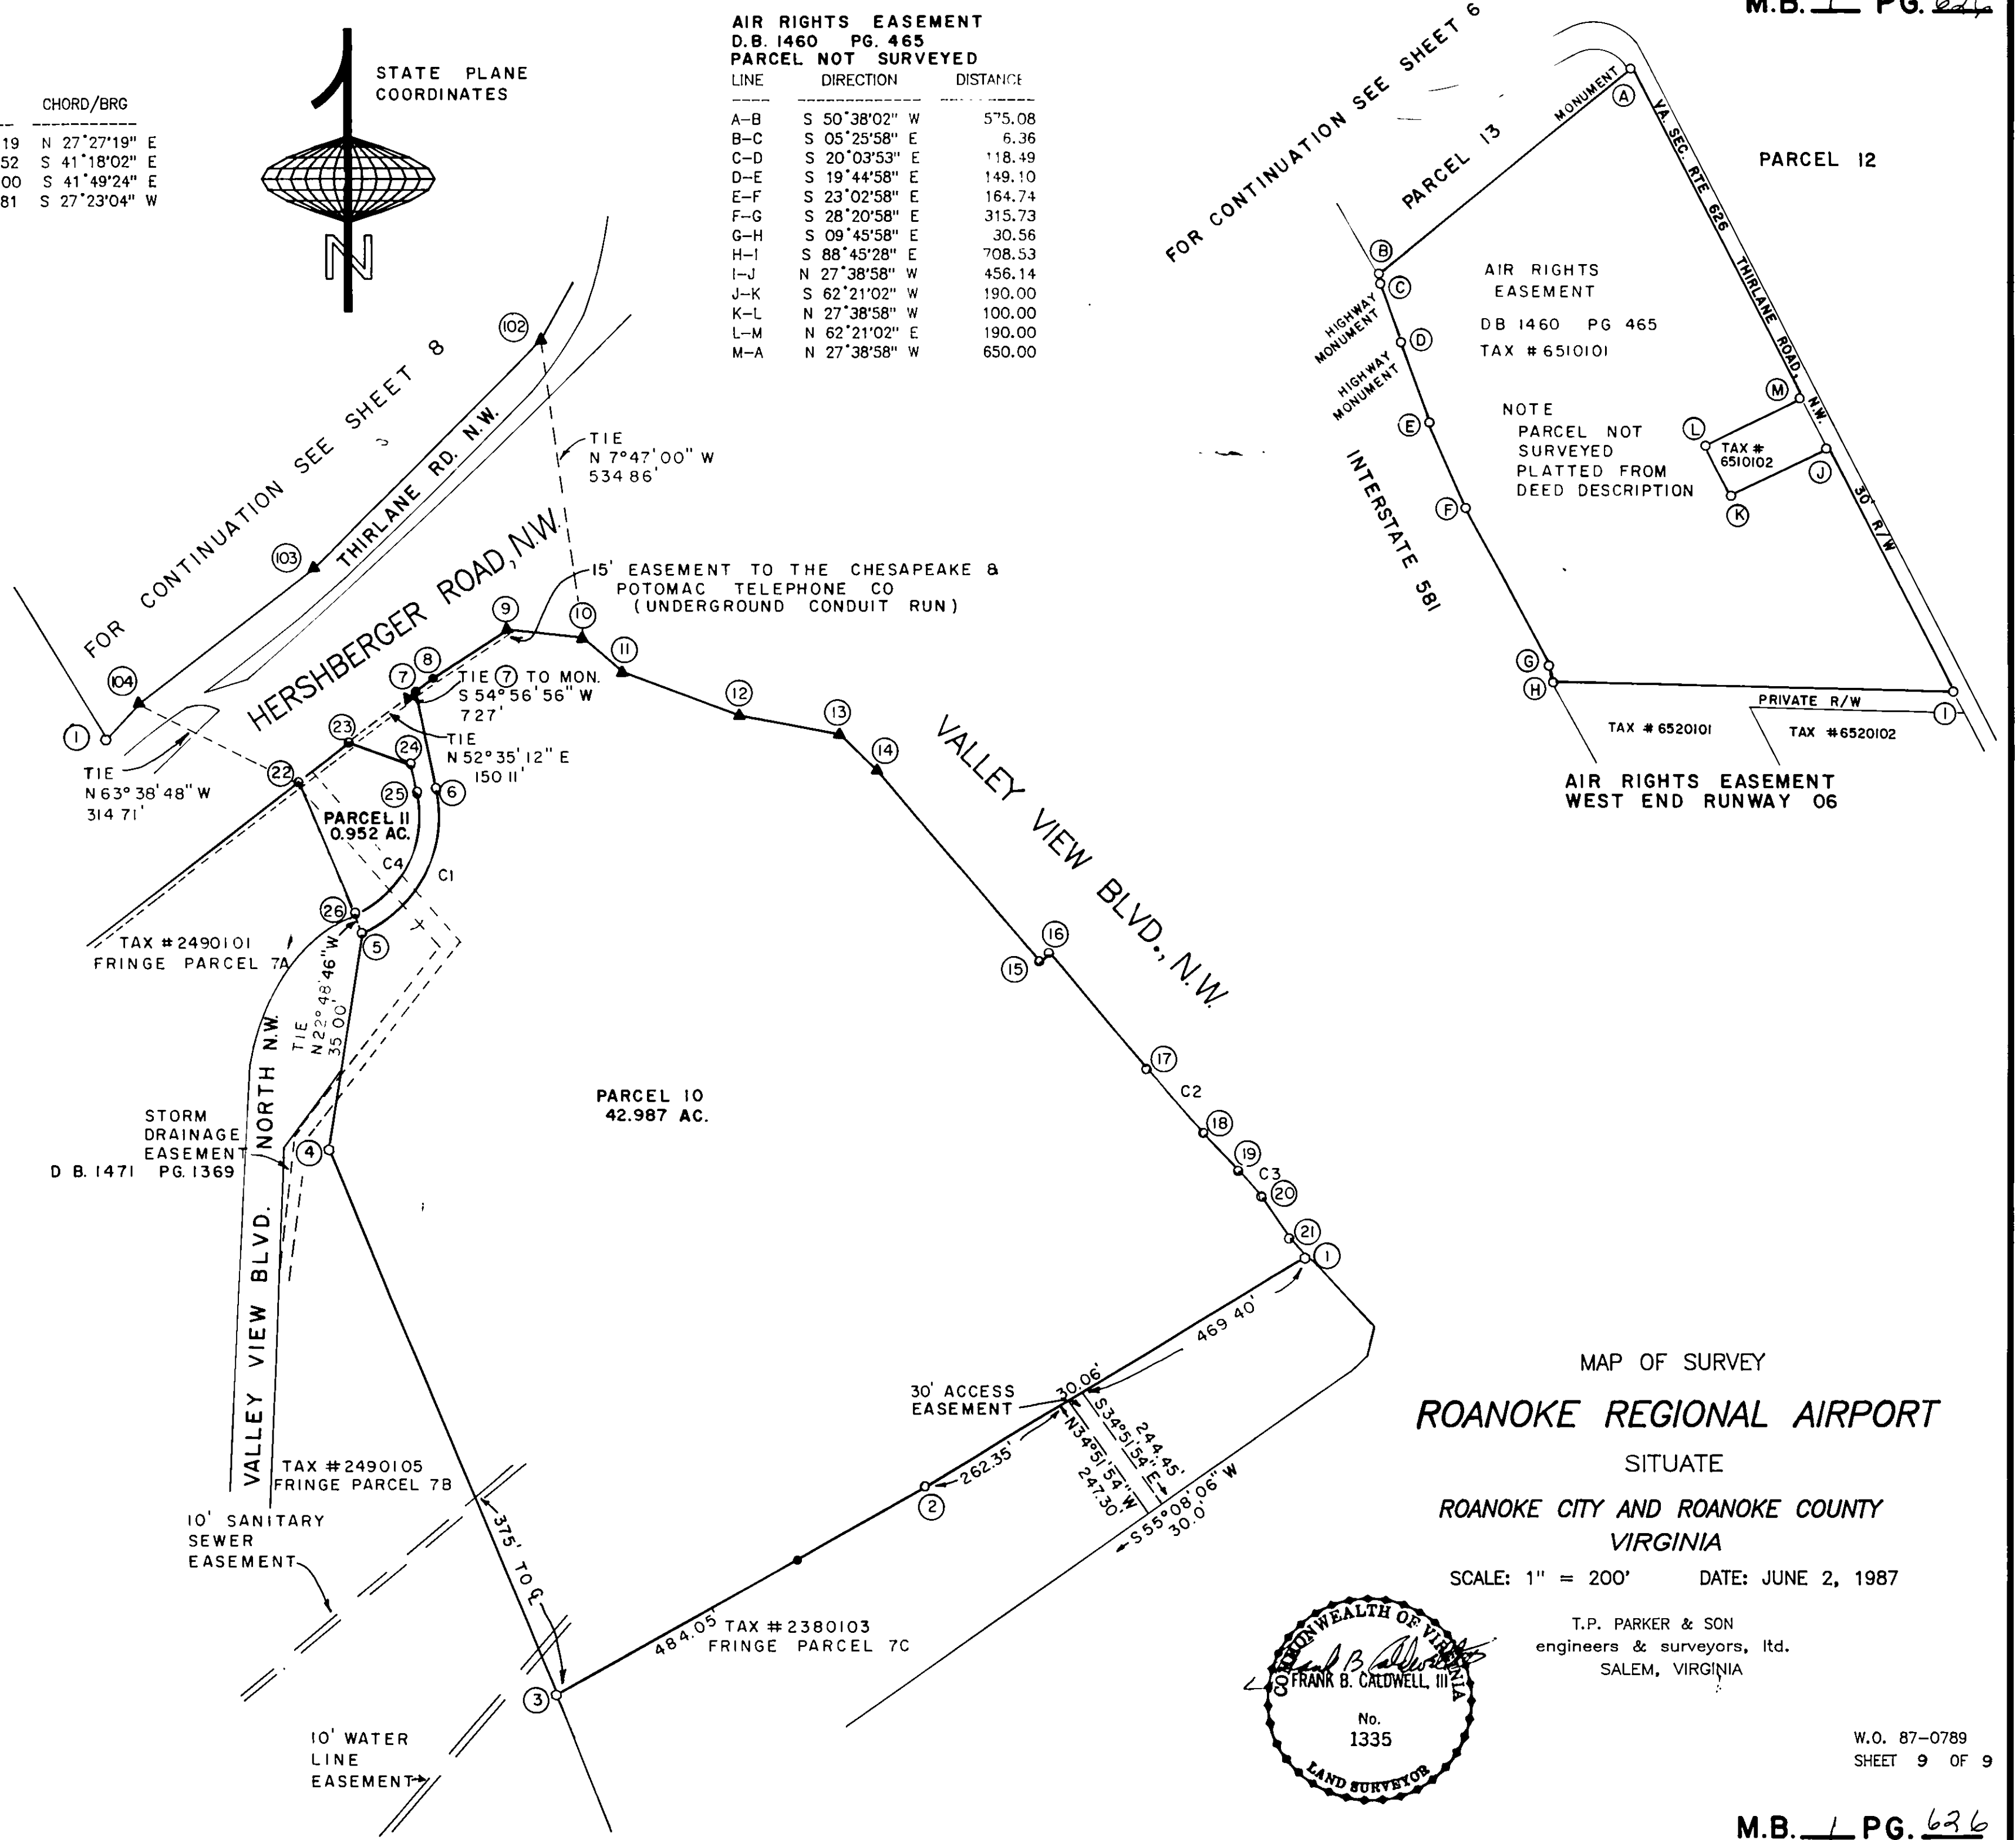

MAP OF SURVEY
ROANOKE REGIONAL AIRPORT
SITUATE
ROANOKE CITY AND ROANOKE COUNTY
VIRGINIA
SCALE: 1" = 200' DATE: JUNE 2, 1987

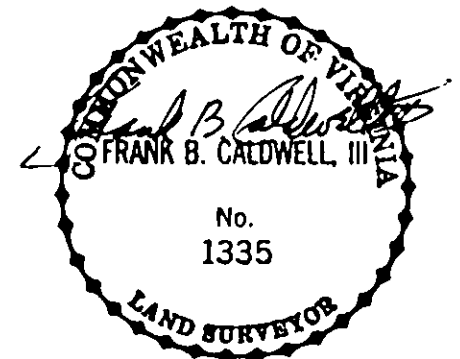

T.P. PARKER & SON
engineers & surveyors, ltd.
SALEM, VIRGINIA