


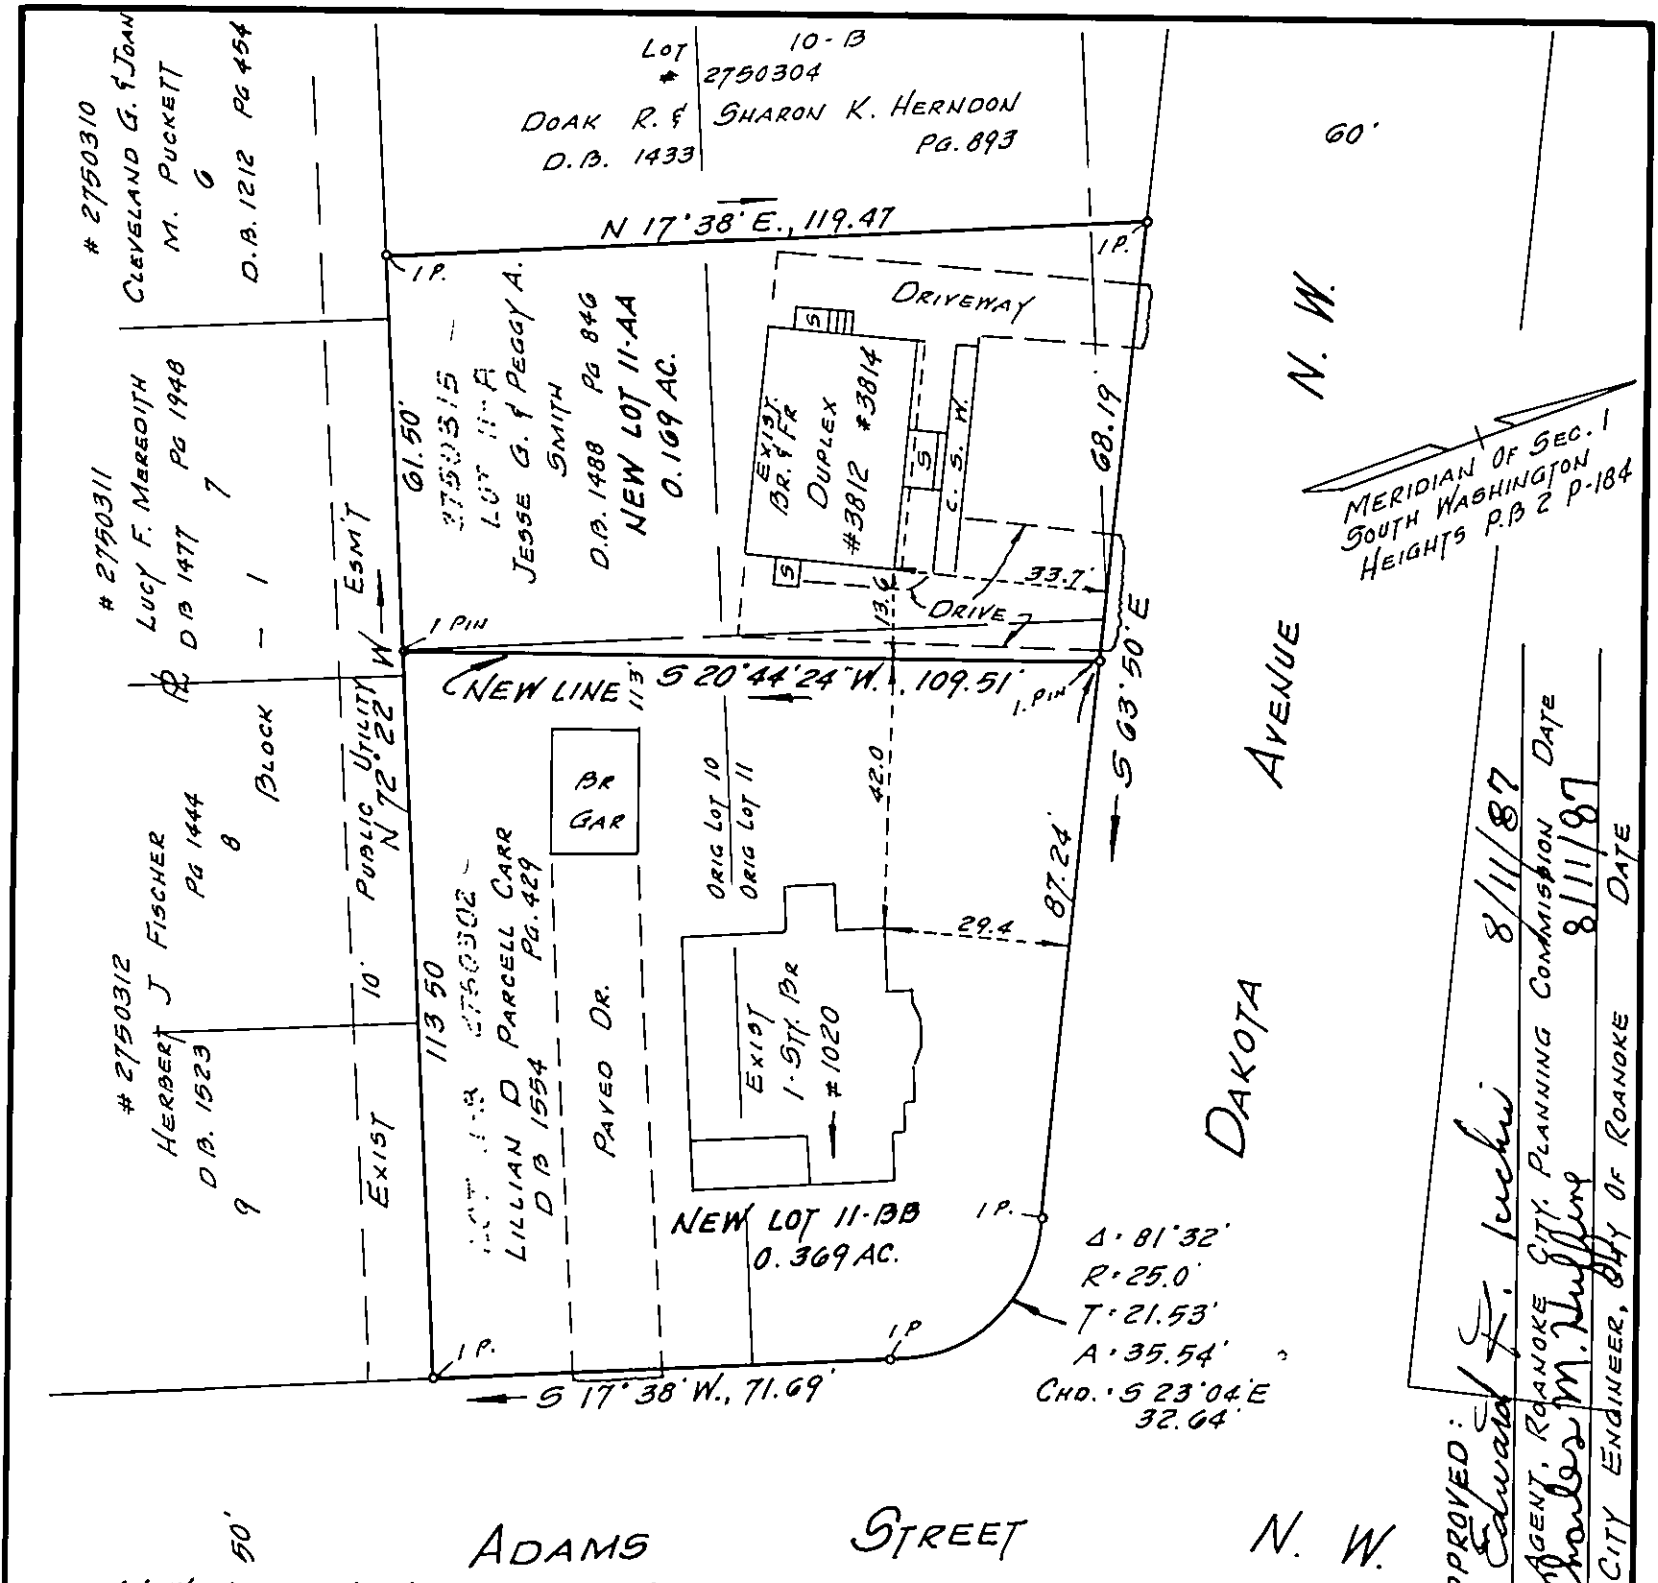

KNOW ALL MEN BY THESE PRESENTS, TO WIT:
THAT LILLIAN D PARCELL CARR IS THE FEE SIMPLE OWNER OF THE LAND SHOWN
HEREON TO BE SUBDIVIDED AND COMPRISES ALL THE LAND CONVEYED TO SAID
OWNER BY DEED BOOK 1554 PAGE 429, RECORDED IN THE CLERKS OFFICE
OF THE CIRCUIT COURT OF ROANOKE VIRGINIA.
THAT THE UNDERSIGNED OWNERS HEREBY CERTIFY THAT THEY HAVE
SUBDIVIDED THIS LAND AS SHOWN HEREON ENTIRELY WITH THEIR OWN
FREE WILL AND ACCORD AS REQUIRED BY SECTION 15.1-405 THRU
15.1-485 OF THE CODE OF VIRGINIA AS AMENDED TO DATE AND IN
COMPLIANCE WITH THE CITY OF ROANOKE LAND SUBDIVISION ORDINANCES.

Lillian D. Parcell Carr
Jesse G. Smith

STATE OF VIRGINIA
City of Roanoke To Wit:


I, Daniel L. Ierchi, A NOTARY PUBLIC IN AND FOR THE AFORESAID
CITY AND STATE DO HEREBY CERTIFY THAT JESSE G. SMITH, PEGGY
A. SMITH, HUSBAND AND WIFE AND LILLIAN D. PARCELL CARR, WHOSE
NAMES ARE SIGNED TO THE FOREGOING WRITING DATED August 19,
1987, HAVE PERSONALLY APPEARED BEFORE ME AND
ACKNOWLEDGED THE SAME ON August 19, 1987
MY COMMISSION EXPIRES May 1, 1990

I HEREBY CERTIFY THAT THIS
SURVEY IS TRUE AND CORRECT
TO THE BEST OF MY
KNOWLEDGE AND BELIEF
Jack G. Bess
JACK G. BESS, C.L.S.
THE SUBJECT PROPERTY
IS NOT LOCATED IN A
SPECIAL FLOOD HAZARD
AREA.



PLAT OF SURVEY SHOWING THE PROPERTIES
OF LILLIAN D. PARCELL CARR, BEING LOT 11-B,
BLOCK 1, SOUTH WASHINGTON HEIGHTS, SHOWING
A NEW DIVISION LINE AND CREATING NEW
LOT 11-AA (0.109 AC.) AND NEW LOT 11-BB
(0.369 AC.)
ROANOKE
SCALE: 1"=30'
VIRGINIA
APRIL 13, 1987

THE ORIG. SCALE OF THIS MAP HAS NOT BEEN REDUCED. BY JACK G. BESS - CERTIFIED LAND SURVEYOR

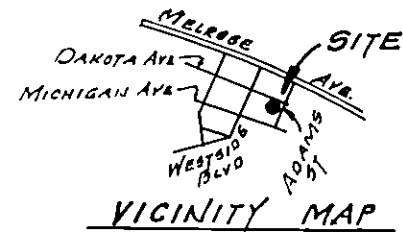

VICINITY MAP
IN THE CLERKS OFFICE OF THE
CIRCUIT COURT OF THE CITY OF
ROANOKE, VIRGINIA, THIS PLAT
WAS PRESENTED ON August 19,
1987 AND WITH THE
CERTIFICATE OF ACKNOWLEDGE-
MENT THEREOF ANNEXED, IS
ADMITTED TO RECORD ON
August 19, 1987
AT 10:50 CLOCK A.M.

TESTEE: PATSY TESTERMAN, CLERK
BY: *Sudowne M. McCann*
DEPUTY CLERK