


NOTE: THE ORIGINAL SCALE OF THIS MAP HAS NOT BEEN REDUCED.

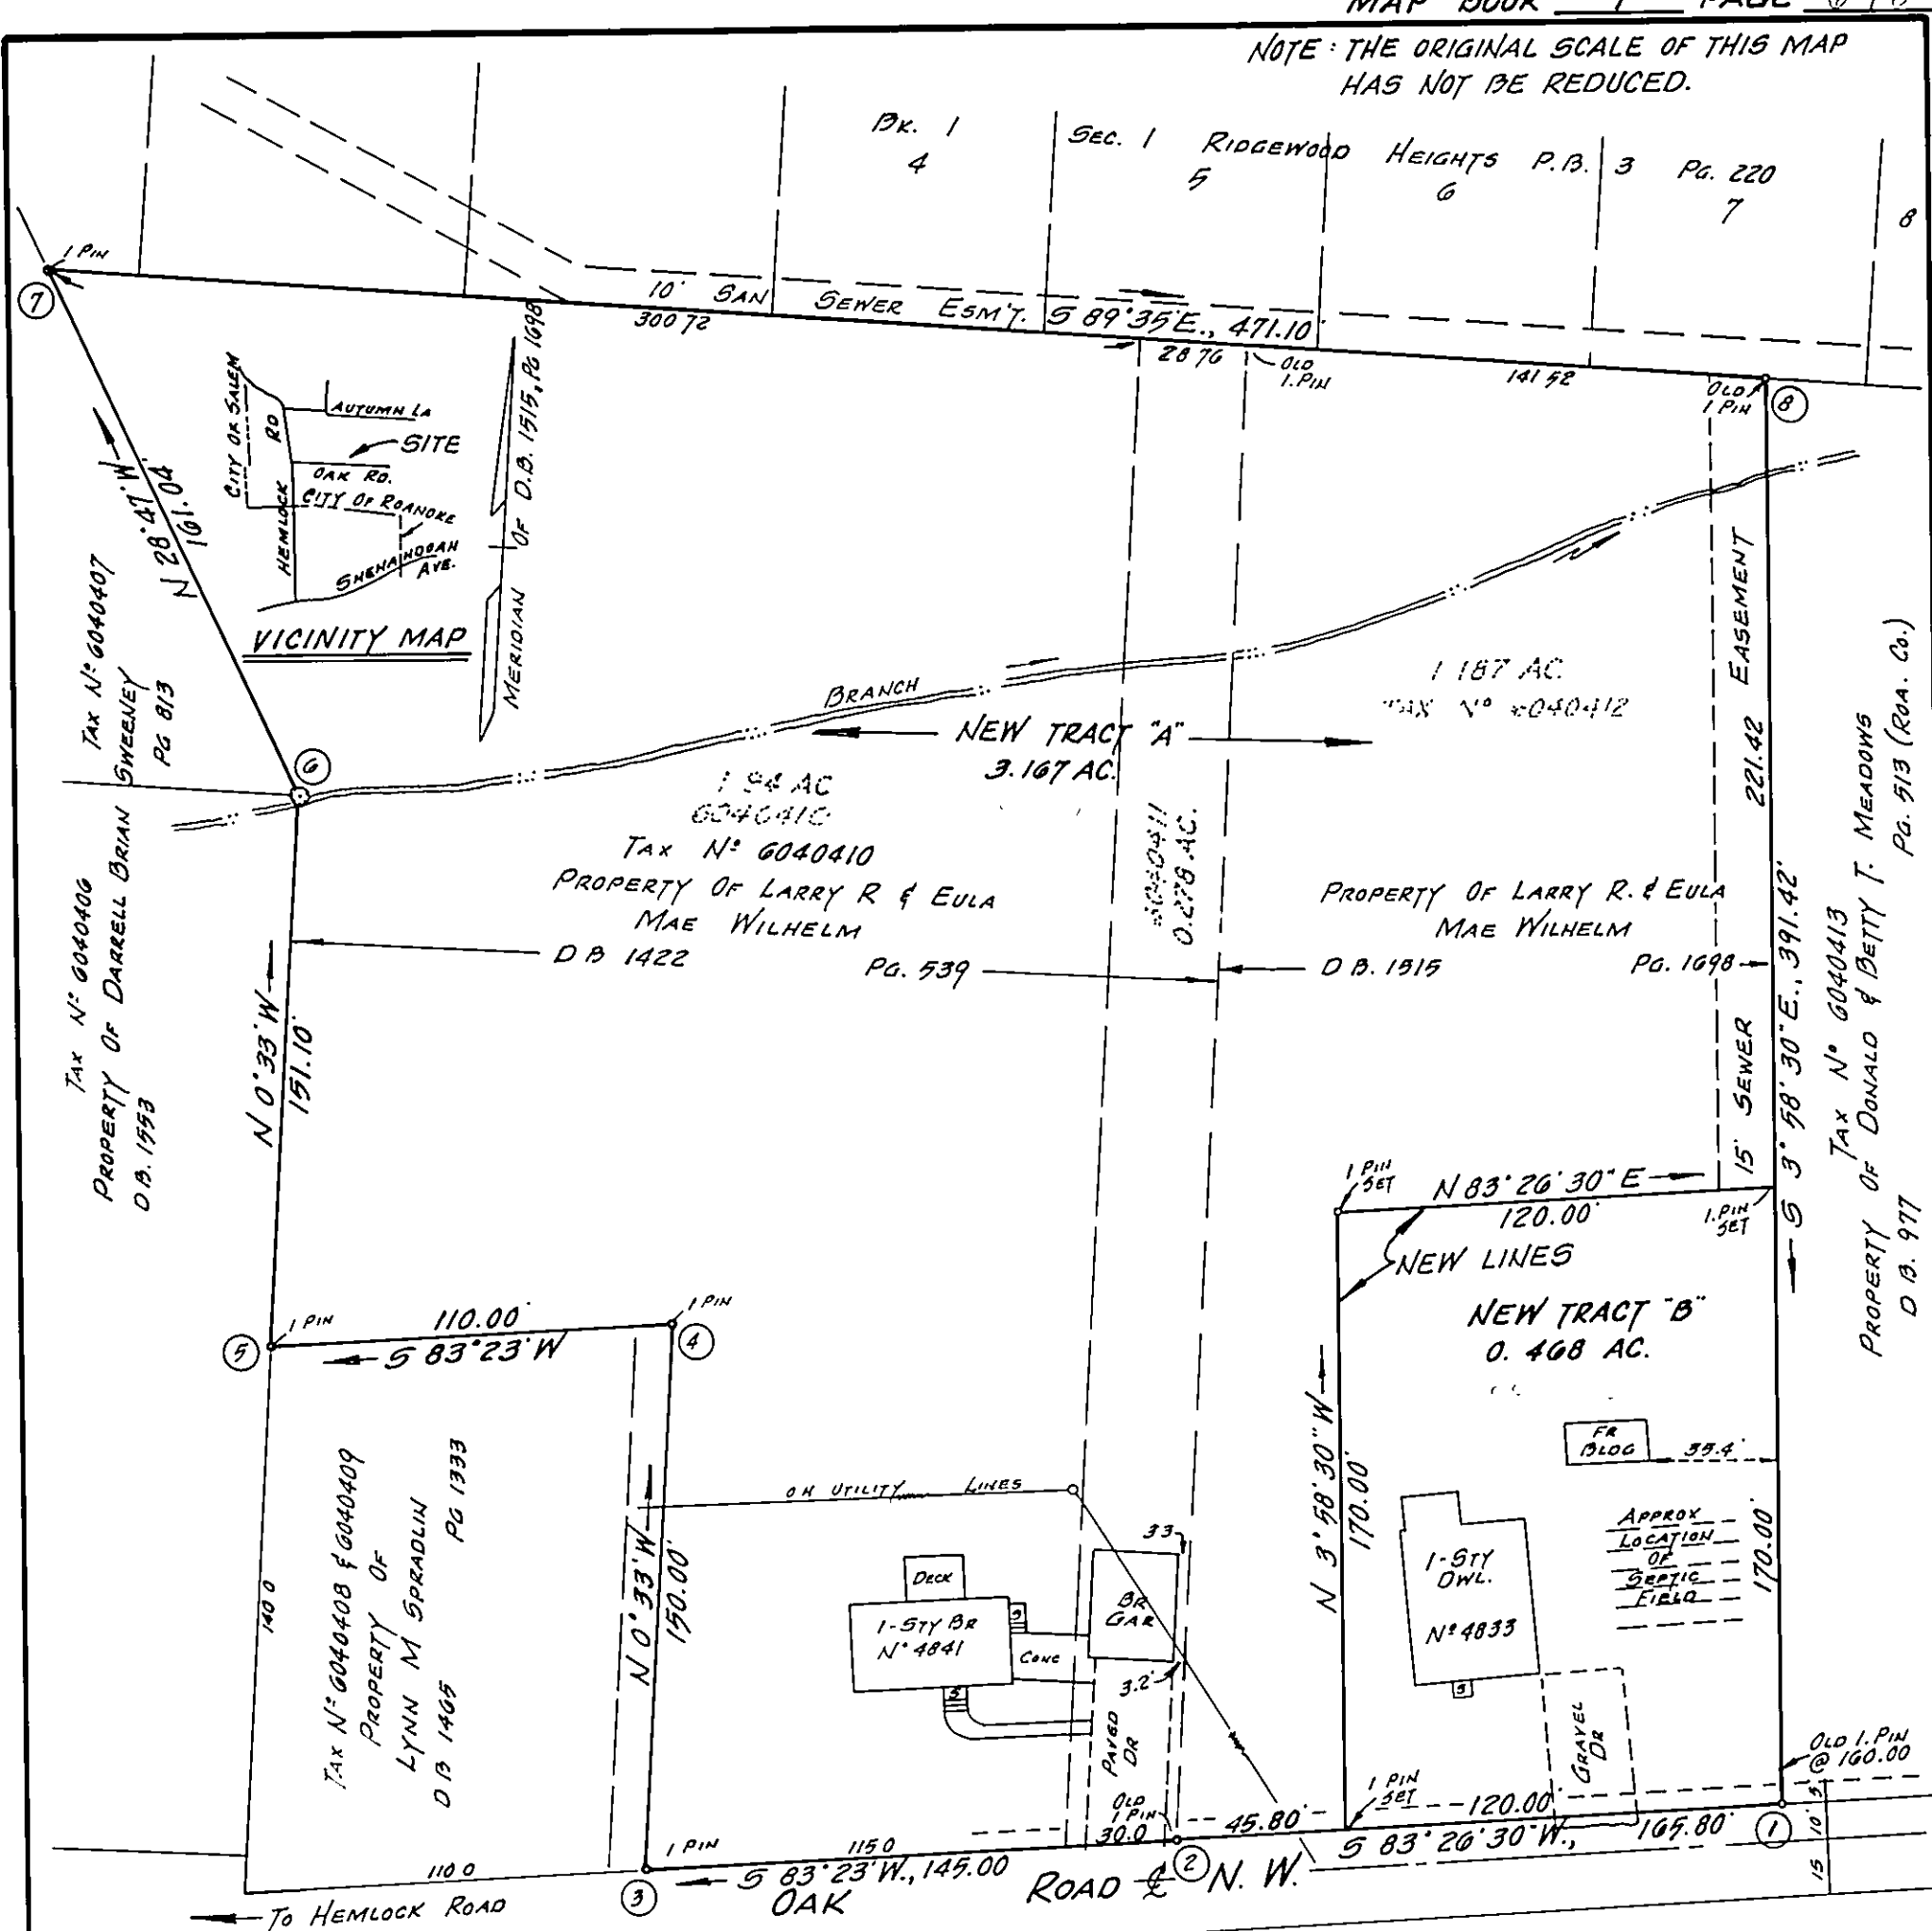

APPROVED: Charles M. Duffline 1-14-88
CITY ENGINEER OF ROANOKE VIRGINIA DATE
Edward R. Tucker 1/14/87
AGENT FOR CITY OF ROANOKE PLANNING COMMISSION/ DATE

THE SUBJECT PROPERTY IS NOT LOCATED IN A SPECIAL FLOOD HAZARD AREA.
I HEREBY CERTIFY THAT THIS PLAT OF SURVEY AND CORRECT TO THE BEST OF MY KNOWLEDGE AND BELIEF.
Jack G. Bess
JACK G. BESS, C.L.S.

KNOW ALL MEN BY THESE PRESENT, TO WIT:
THAT LARRY R. & EULA MAE WILHELM ARE THE FEE SIMPLE OWNERS OF THE LAND BOUNDED BY CORNERS 1 THRU 8 TO 1, INCLUSIVE, WHICH COMPRISES ALL THE LAND CONVEYED TO SAID OWNERS BY DEED BOOK 1422 PG. 539 & 1515, PAGE 1698, RECORDED IN THE CLERKS OFFICE OF THE CIRCUIT COURT OF THE CITY OF ROANOKE, VIRGINIA.

THE SAID OWNERS CERTIFY THAT THE SUBDIVISION OF THE LAND SHOWN HEREON IS ENTIRELY WITH ITS OWN FREE WILL AND CONSENT AS REQUIRED UNDER SECTION 15.1-405 THRU 15.1-405 OF THE 1950 CODE OF VIRGINIA, AS AMENDED TO DATE, AND FURTHER TO AND IN COMPLIANCE WITH THE CITY OF ROANOKE LAND SUBDIVISION ORDINANCES, AS AMENDED TO DATE.

Larry R. Wilhelm Eula Mae Wilhelm
LARRY R. WILHELM, SR. EULA MAE WILHELM

STATE OF VIRGINIA: To Wit
I, DAVID A BESS A NOTARY PUBLIC IN AND FOR THE STATE AT LARGE DO HEREBY CERTIFY THAT LARRY R. & EULA MAE WILHELM, HAVE PERSONALLY APPEARED BEFORE ME AND ACKNOWLEDGED THE SAME ON THIS 12TH DAY OF JANUARY 1988
MY COMMISSION EXPIRES: SEPT. 10, 1990
David A. Bess
NOTARY PUBLIC



IN THE CLERKS OFFICE FOR THE CIRCUIT COURT OF ROANOKE VIRGINIA, THIS MAP WAS PRESENTED WITH THE CERTIFICATE OF ACKNOWLEDGMENT THERETO ATTACHED IS ADMITTED TO RECORD AT 11:30 O'CLOCK A.M. ON THIS 20 DAY OF JANUARY 1988
TESTE: PASTY TESTERMAN, CLERK
BY: Sharon Johnson
DEPUTY CLERK

PLAT OF SURVEY SHOWING PROPERTY OF
LARRY R. & EULA MAE WILHELM
COMBINING A 1.94, 0.278 & 1.187 ACRE TRACTS (TOTAL 3.407 ACRES BY DEED) AND SHOWING THE DIVISION OF SAME AND CREATING NEW TRACT "A" (3.167 AC.) AND NEW TRACT "B" (0.468 AC.)
ROANOKE VIRGINIA
SCALE: 1" = 50'
DEC. 7, 1987

BY: JACK G. BESS N.B. W-104
CERTIFIED LAND SURVEYOR

THE ORIGINAL SCALE OF THIS MAP HAS NOT BEEN REDUCED.