


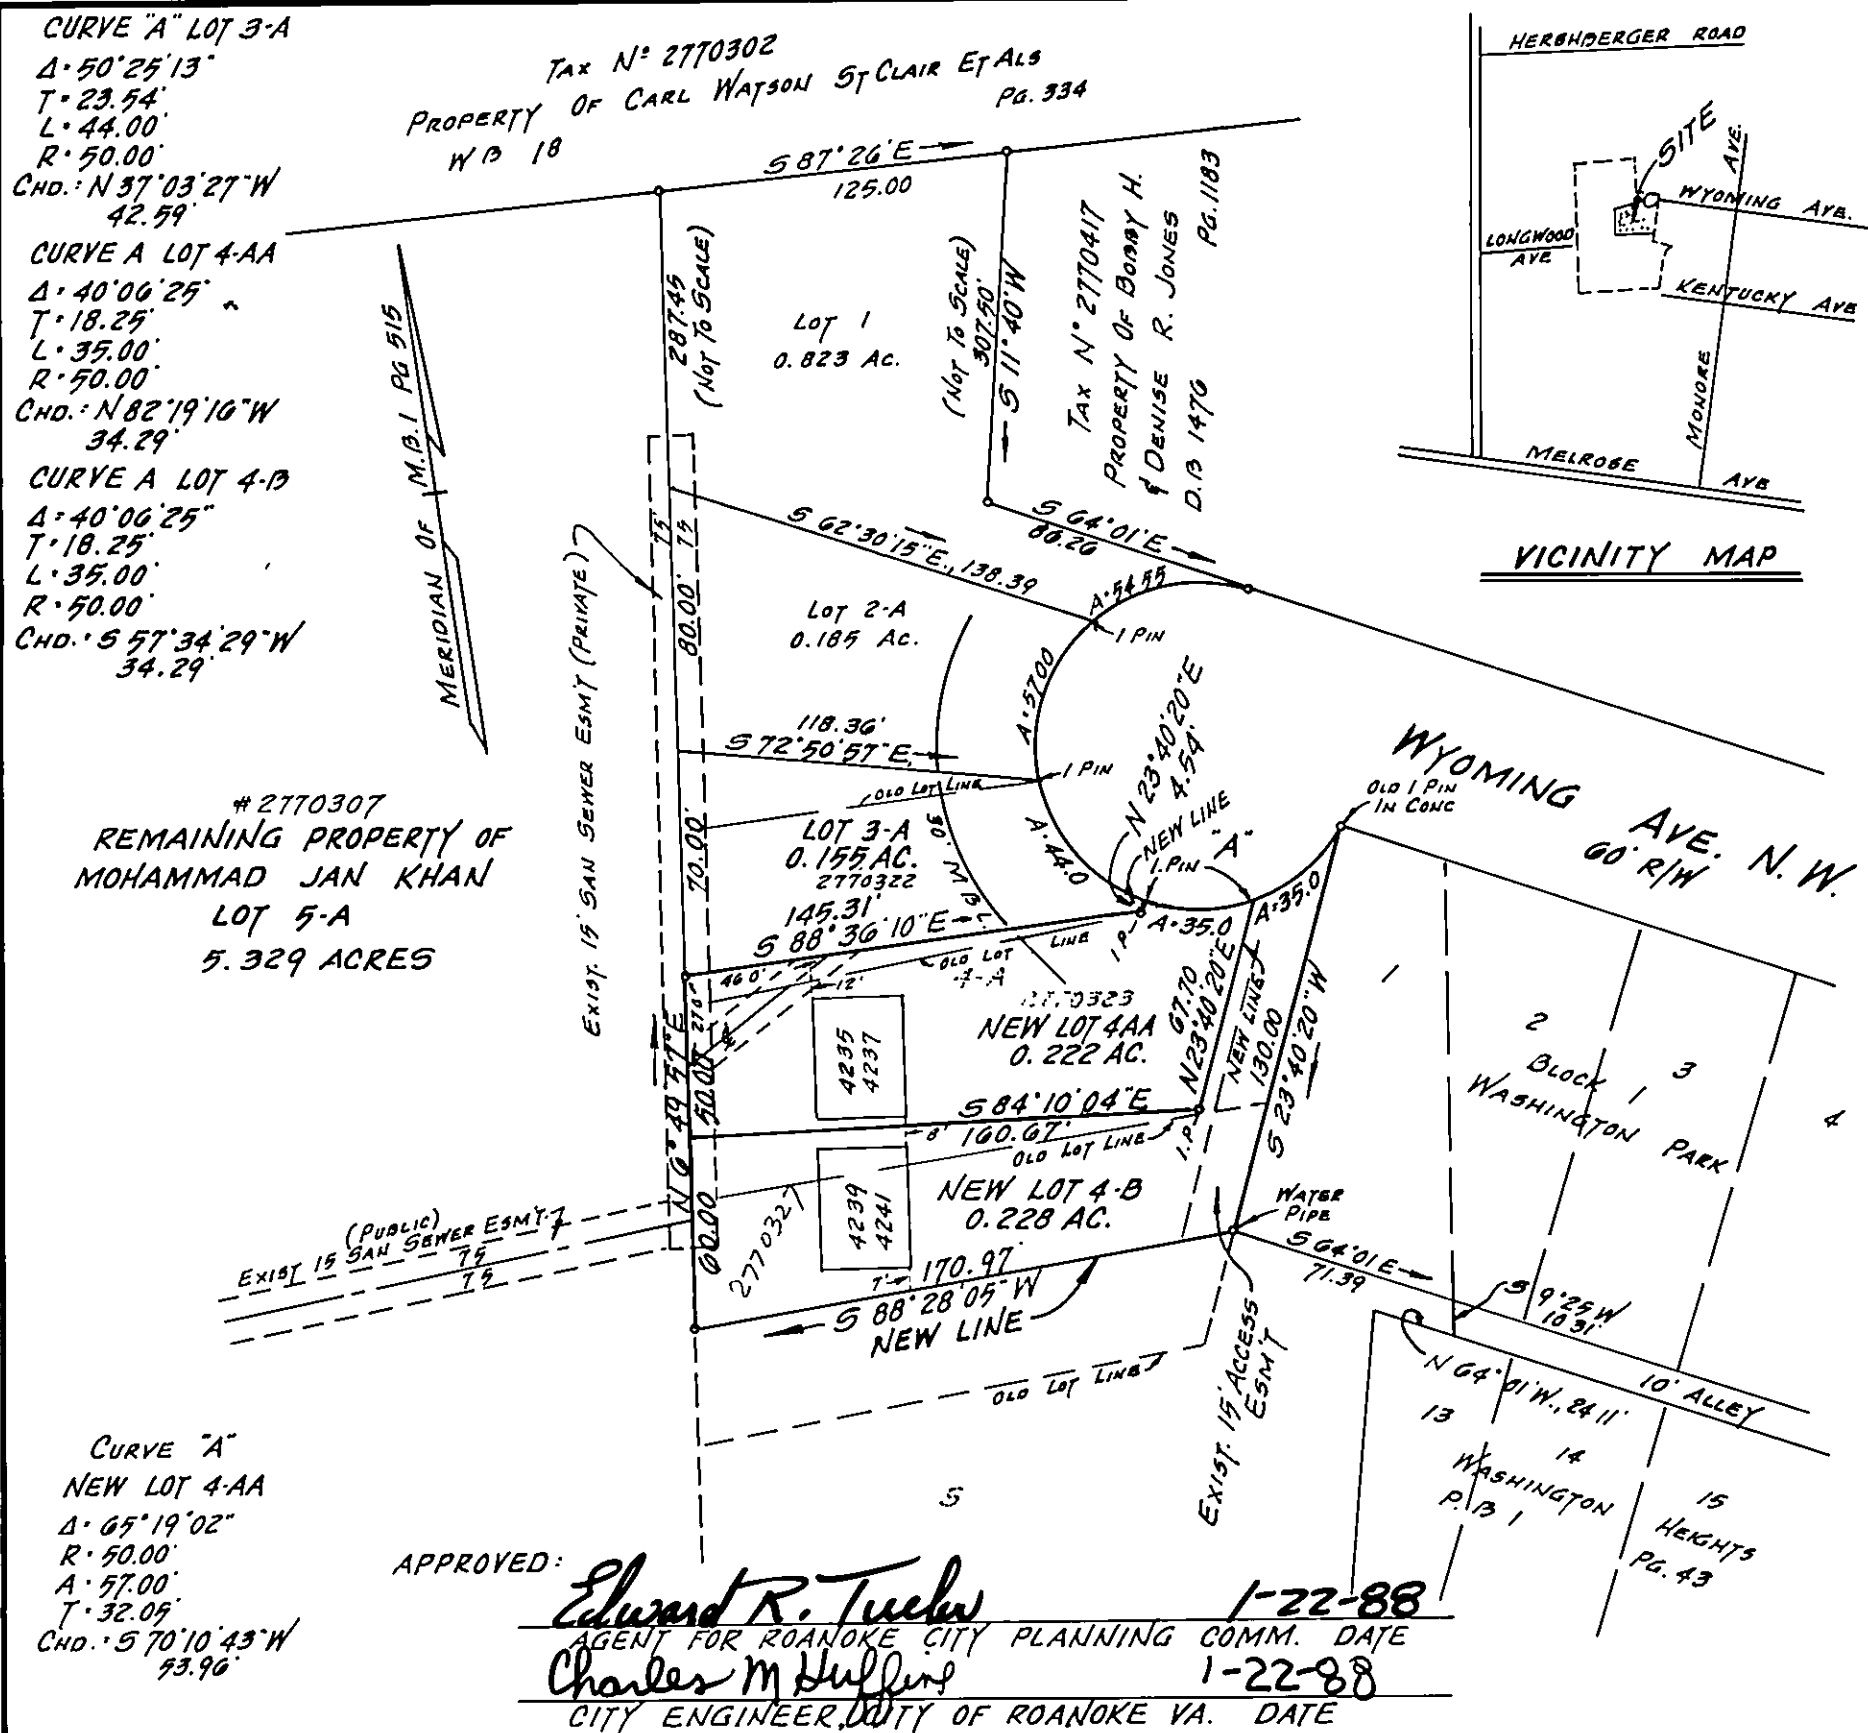

KNOW ALL MEN BY THESE PRESENT, TO WIT:

THAT MOHAMMAD JAN KHAN, IS THE FEE SIMPLE OWNER AND PROPRIETOR OF THE LAND SHOWN HEREON TO BE A REVISION OF MAP BOOK 1, PG. 515, "DEANWOOD FOREST" AND M.B. 1, PG. 549, RELOCATION OF LOT LOT LINE LOT 3-A & 4-A, "DEANWOOD TERRACE", WHICH COMPRISES ALL OF THE LAND CONVEYED TO SAID OWNER BY DEED DATED MAY 14, 1984, AND RECORDED IN D.B. 1502, PG. 988, IN THE CLERKS OFFICE OF THE CIRCUIT COURT OF THE CITY OF ROANOKE, VIRGINIA.

THE SAID OWNER CERTIFIES THAT THE SUBDIVISION OF THE LAND SHOWN HEREON IS ENTIRELY WITH HIS OWN FREE WILL AND CONSENT AS REQUIRED UNDER SECTION 15.1-405 THRU 15.1-405 OF THE 1950 CODE OF THE COMMONWEALTH OF VIRGINIA, AS AMENDED TO DATE AND FURTHER PURSUANT TO AND IN COMPLIANCE WITH THE CITY OF ROANOKE VIRGINIA LAND SUBDIVISION ORDINANCES, AS AMENDED TO DATE.

WITNESS THE SIGNATURE AND SEAL ON THIS 4<sup>TH</sup> DAY OF JANUARY 1988

M. A. Khan  
 OWNER


STATE OF VIRGINIA TO WIT:  
 (AT LARGE)

I, VERAL R. DEARING, A NOTARY PUBLIC IN AND FOR THE AFORESAID STATE, DO HEREBY CERTIFY THAT MOHAMMAD JAN KHAN, WHOSE NAME IS SIGNED TO THE FOREGOING WRITING DATED 1-4-88, 1988, HAS APPEARED BEFORE ME AND ACKNOWLEDGED THE SAME ON 1-4-88 1988.

MY COMMISSION EXPIRES 10-8-88

Veral R. Dearing  
 NOTARY PUBLIC

NOTE: THE SUBJECT PROPERTY IS NOT LOCATED IN A SPECIAL DESIGNATED FLOOD AREA.

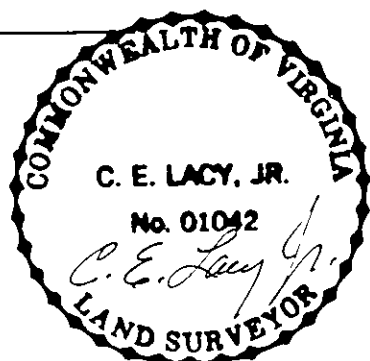

IN THE CLERKS OFFICE OF THE CIRCUIT COURT OF THE CITY OF ROANOKE, VIRGINIA, THIS MAP WITH THE CERTIFICATE OF ACKNOWLEDGEMENT THERETO ANNEXED IS ADMITTED TO RECORD ON January 2 1988 AT 2:35 O'CLOCK P.M.

TESTEE: PATSY TESTERMAN, CLERK

Deanne L. Lacy  
 DEPUTY CLERK

I CERTIFY THAT THIS SURVEY IS TRUE AND CORRECT TO THE BEST OF MY KNOWLEDGE AND BELIEF

C. E. Lacy, Jr.  
 CERTIFIED LAND SURVEYOR

PLAT OF SURVEY REVISING M.B. 1, PAGE 515 AND M.B. 1, PAGE 549, BEING LOT LINE RELOCATION OF NEW LOT NEW LOT 3-A (0.155 AC.) NEW LOT 4-AA (0.222 AC.) NEW LOT 4-B (0.228 AC.) AND LOT 5-A (5.329 AC.), MAP OF DAWNWOOD FOREST

ROANOKE,

VIRGINIA

SCALE: 1" = 60'

JAN. 4, 1988

NOTE: THE ORIGINAL SCALE OF THIS MAP HAS NOT BEEN REDUCED.