



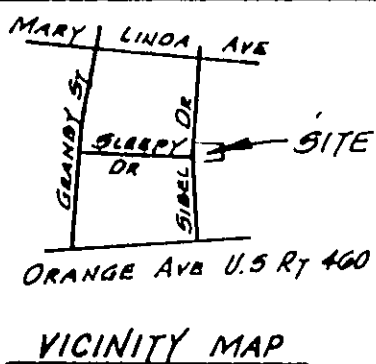

THE ORIGINAL SCALE OF THIS MAP HAS NOT BEEN REDUCED.

NOTE THE SUBJECT PROPERTY IS NOT WITHIN THE FEDERAL INSURANCE RATE MAP, ONE HUNDRED YEAR FLOOD PLAIN

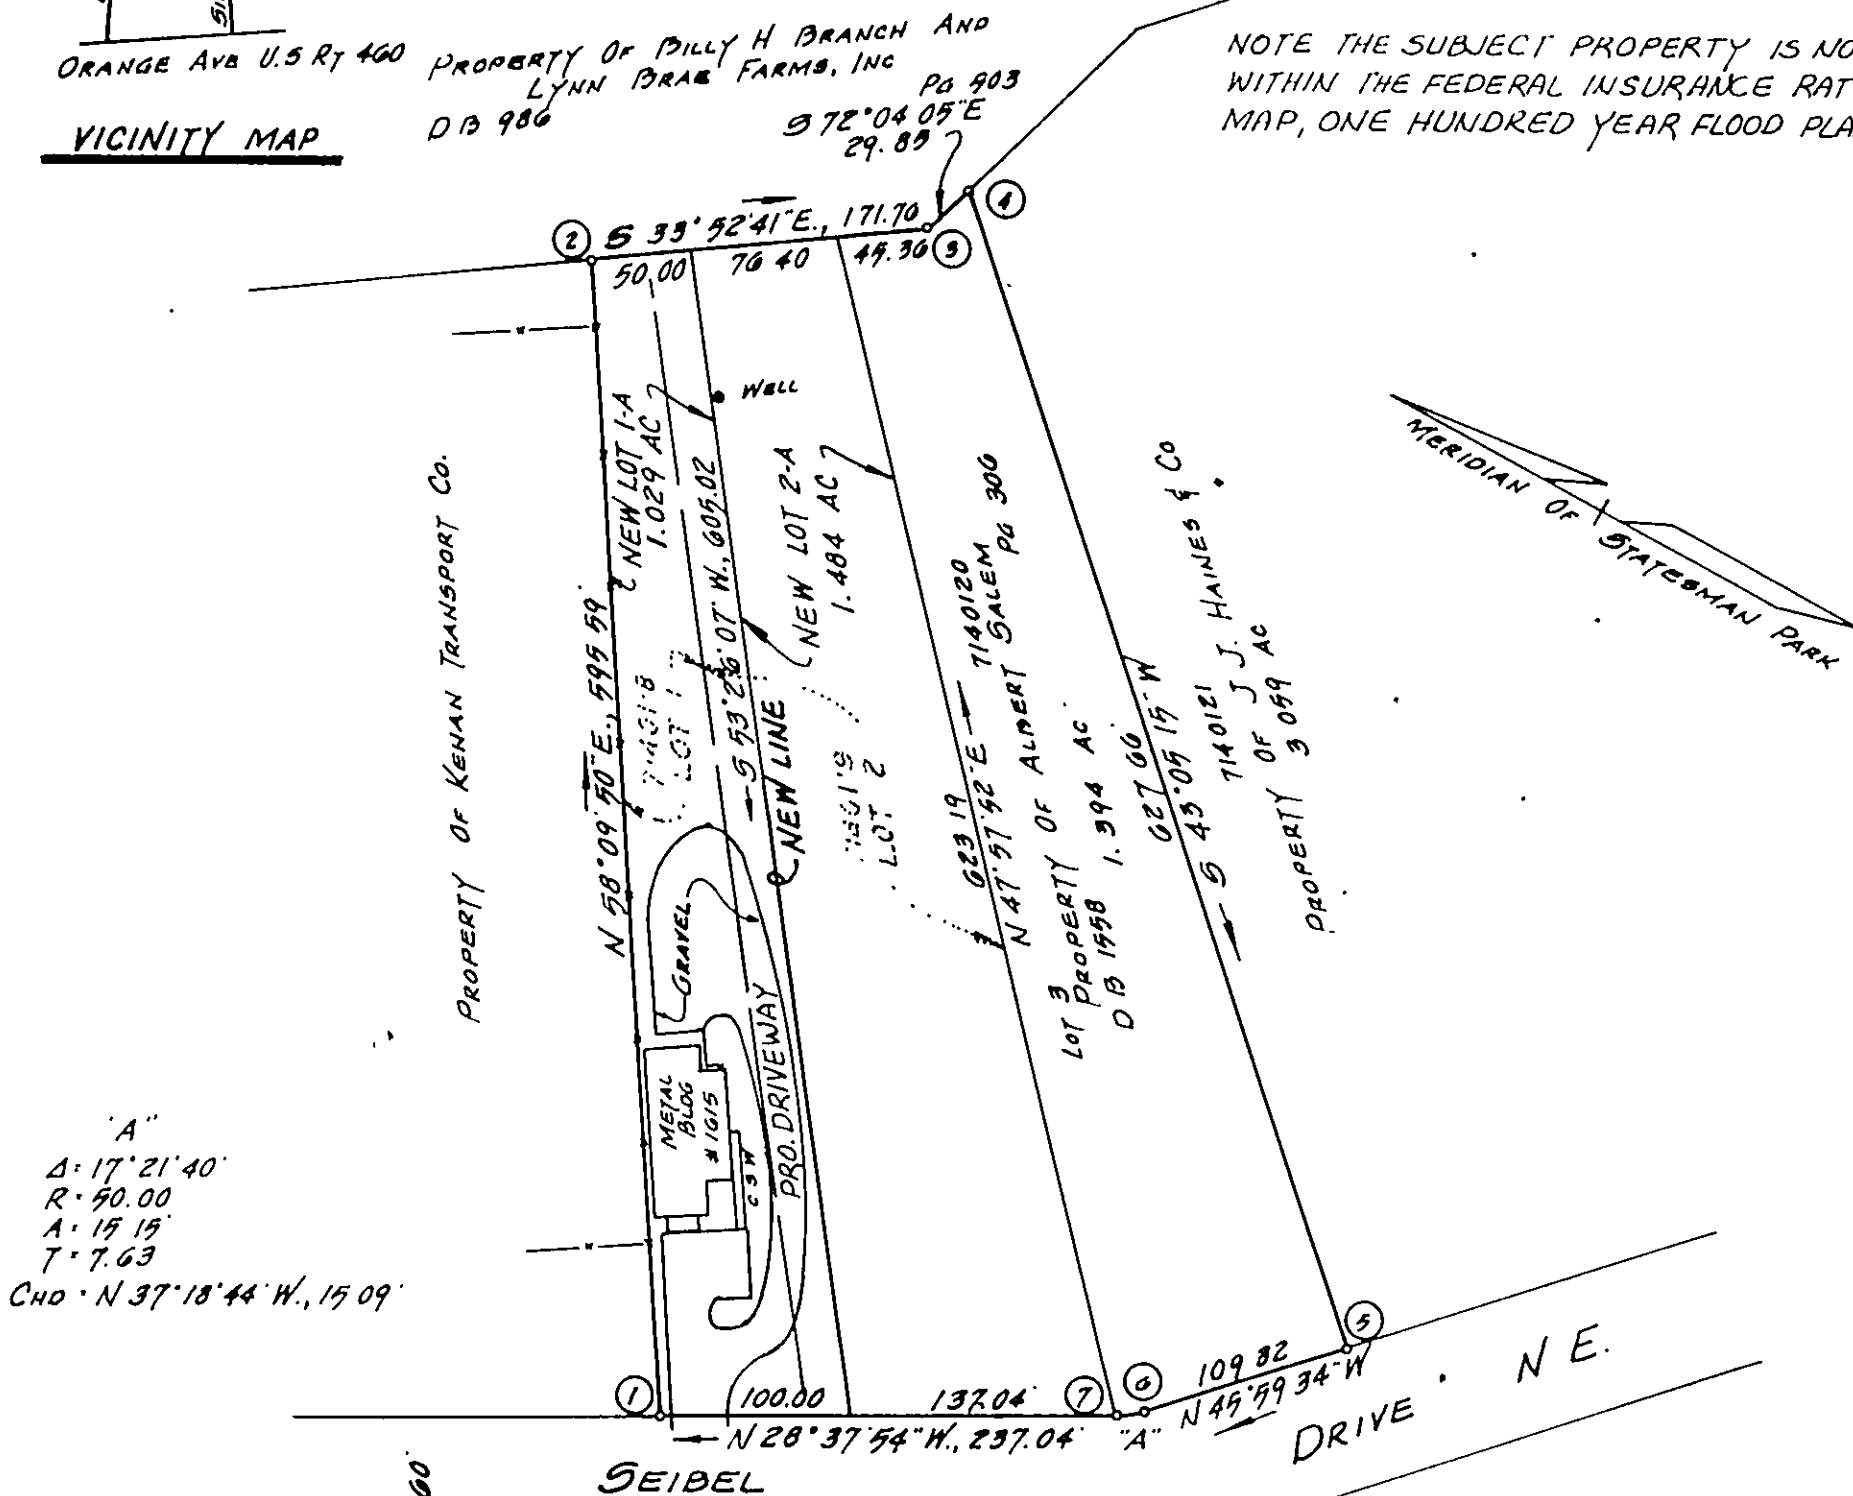

"A"
 $\Delta: 17^{\circ} 21' 40''$
 $R: 50.00$
 $A: 15.15'$
 $T: 7.63$
 $CHD: N 37^{\circ} 18' 44'' W, 15.09'$

APPROVED: Edward R. Tuck 3/7/88
 AGENT, ROANOKE CITY PLANNING COMMISSION DATE
Charles M. Duffin 4/7/88
 CITY ENGINEER, CITY OF ROANOKE VIRGINIA DATE

SLEEPY DR.

IN THE CLERK'S OFFICE FOR THE CIRCUIT COURT OF ROANOKE VIRGINIA, THIS MAP WAS PRESENTED WITH THE CERTIFICATE OF ACKNOWLEDGEMENT THEREOF ATTACHED IS ADMITTED TO RECORD AT 12:28 O'CLOCK P.M., ON THIS 8th DAY OF April, 1988.

TESTE: PATSY TESTERMAN, CLERK
Patsy Testerman
 DEPUTY CLERK

KNOW ALL MEN BY THESE PRESENT, TO WIT:

THAT ALBERT SALEM IS THE FEE SIMPLE OWNER OF THE TRACT OF LAND SHOWN HEREON TO BE SUBDIVIDED, AND IS BOUNDED BY CORNERS 1 THRU 7 TO 1, INCLUSIVE, AND IS THE SAME LAND CONVEYED TO SAID OWNER BY DEED BOOK 1958, PAGE 306, AND RECORDED IN THE CLERK'S OFFICE OF CIRCUIT COURT OF THE CITY OF ROANOKE, VIRGINIA.

THAT THE SAID OWNER HEREBY CERTIFIES THAT THE SUBDIVISION OF THE LAND SHOWN HEREON IS ENTIRELY WITH ITS OWN FREE WILL AND ACCORD AS REQUIRED UNDER SECTION 15.1-405 THRU 15.1-485 OF THE 1950 CODE OF VIRGINIA, AS AMENDED TO DATE, AND FURTHER PURSUANT TO AND IN COMPLIANCE WITH THE CITY OF ROANOKE LAND SUBDIVISION ORDINANCES, AS AMENDED TO DATE.

IN WITNESS WHEREOF IS HEREBY PLACED THE SIGNATURE OF SAID OWNER ON THIS 23 DAY OF March, 1988


Albert Salem
 ALBERT SALEM

STATE OF VIRGINIA, TO WIT:

I, Patsy Testerman, A NOTARY PUBLIC IN AND FOR THE AFORESAID STATE, DO HEREBY CERTIFY THAT ALBERT SALEM, WHOSE NAME IS SIGNED TO THE FOREGOING WRITING HAS PERSONALLY APPEARED BEFORE ME AND ACKNOWLEDGED THE SAME IN MY AFORESAID JURISDICTION ON THIS 23 DAY OF March, 1988.

My Commission Expires: Oct 4, 1991

Patsy Testerman
 NOTARY PUBLIC

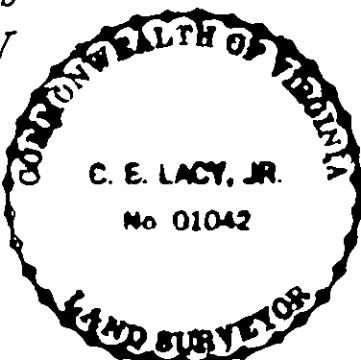

I CERTIFY THAT THIS SURVEY IS TRUE AND CORRECT TO THE BEST OF MY KNOWLEDGE AND BELIEF.

C. E. Lacy, Jr.
 CERTIFIED LAND SURVEYOR

PLAT OF SURVEY FOR
 ALBERT SALEM

SHOWING LOTS 1, 2 & 3, STATESMAN PARK AND SHOWING THE DIVISION OF LOTS 1 & 2, AND CREATING NEW LOT 1-A (1.029 AC.) AND NEW LOT 2-A (1.484 AC.)

ROANOKE,
 SCALE: 1" = 50'

VIRGINIA
 MARCH 21, 1988