


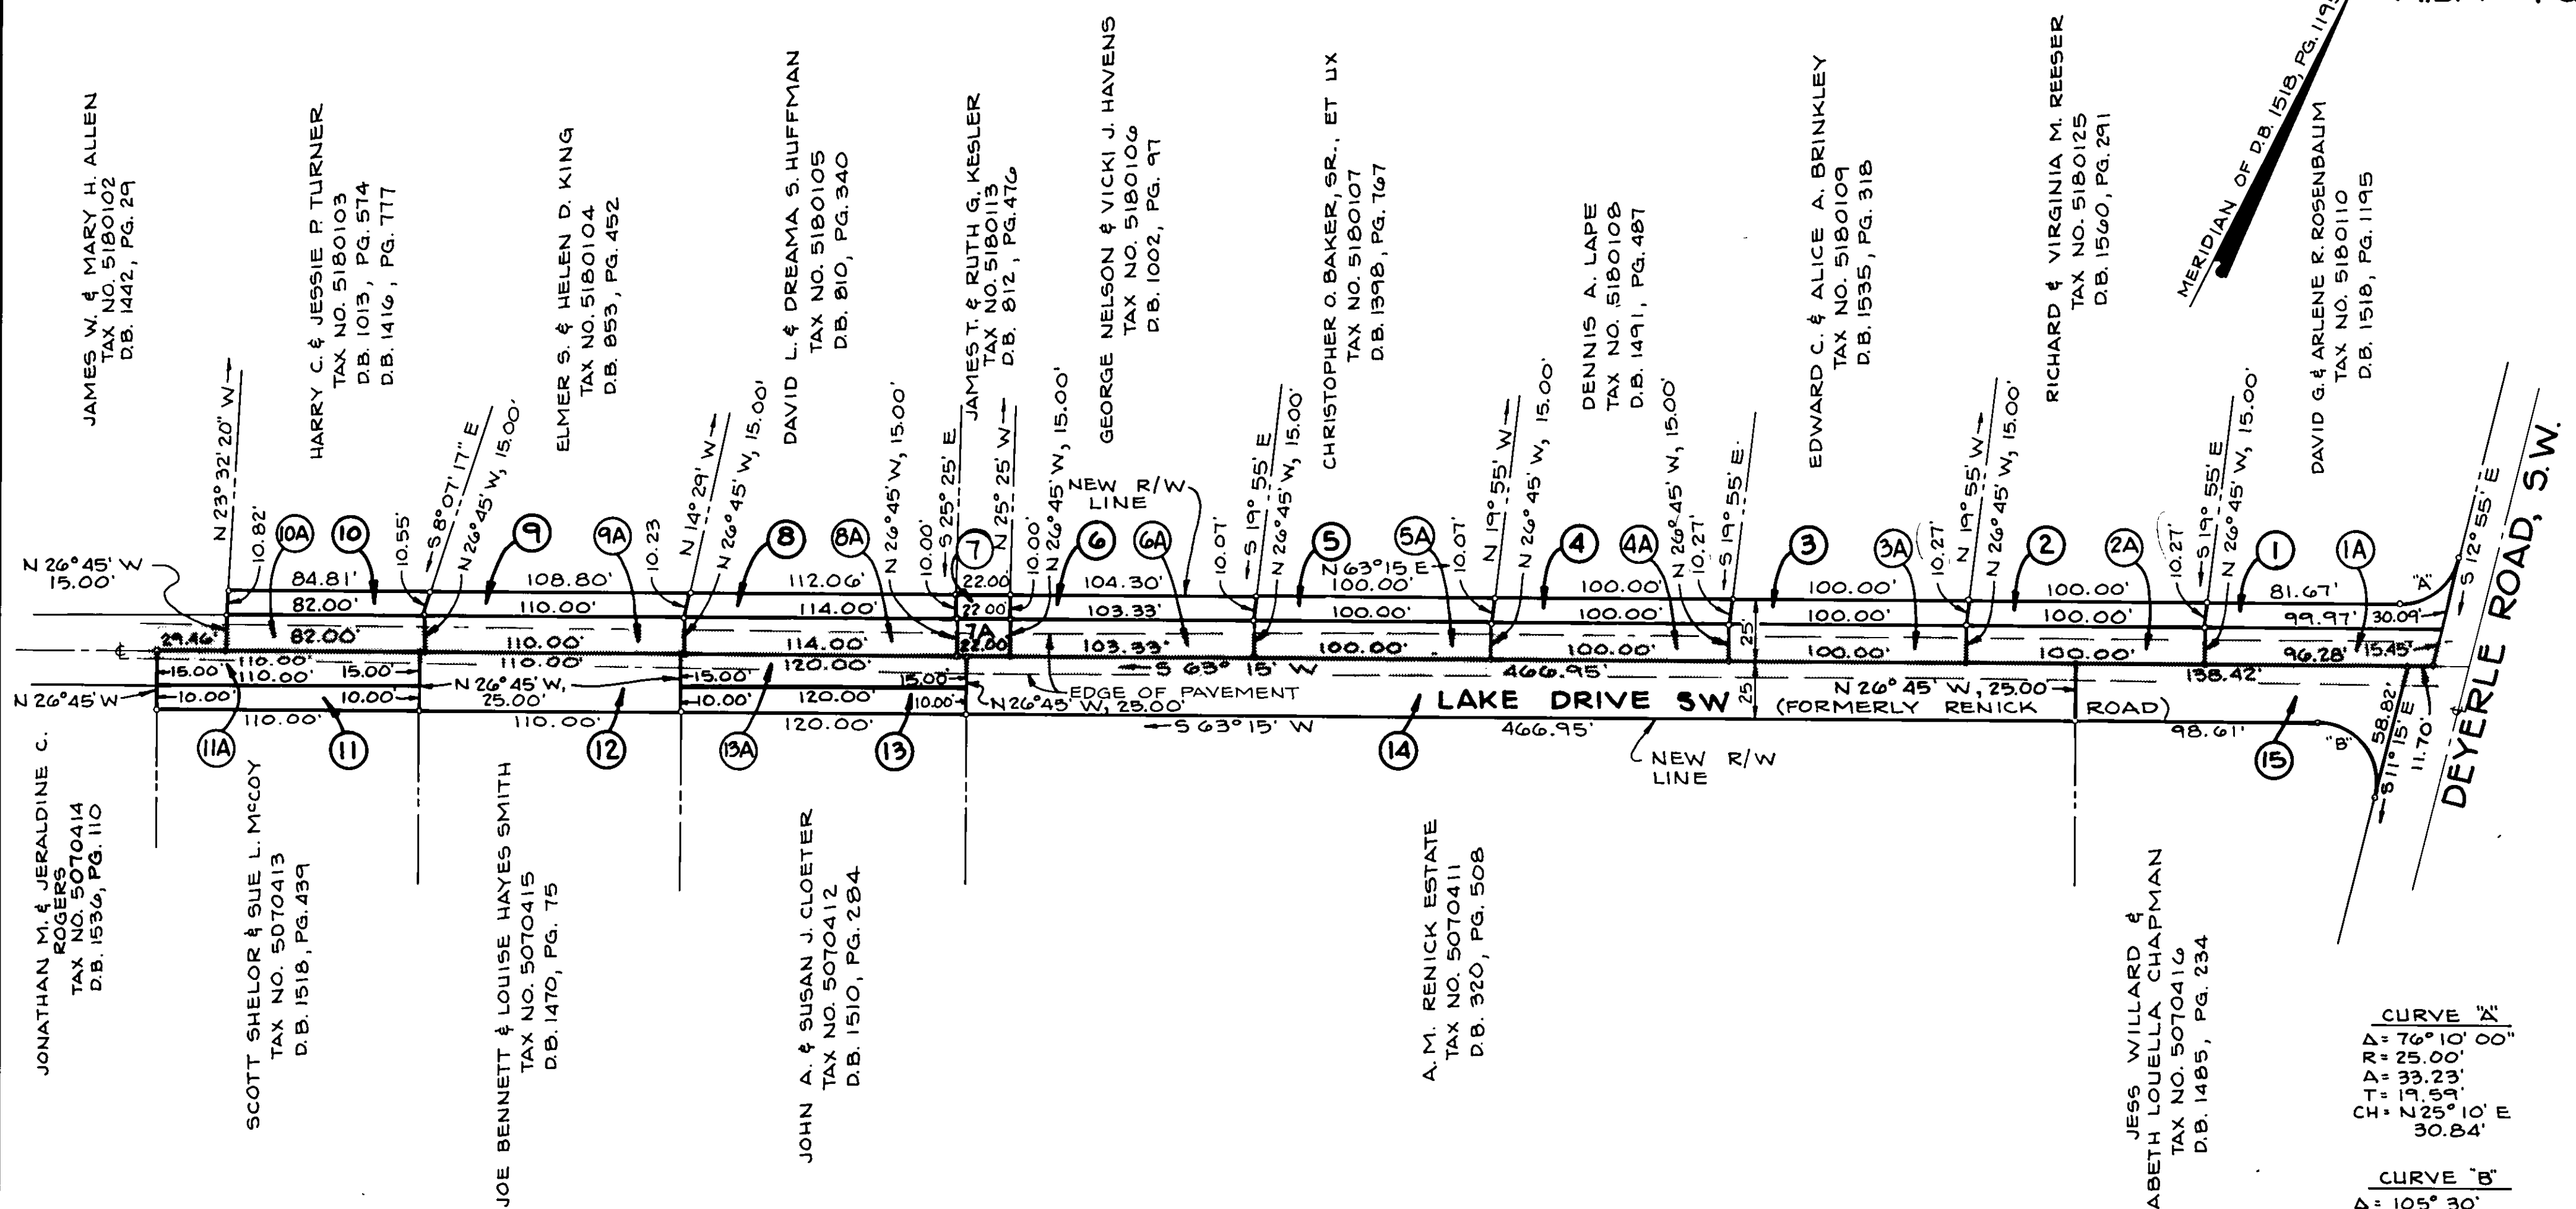

IN THE CLERK'S OFFICE FOR THE CIRCUIT COURT OF ROANOKE, VIRGINIA THIS MAP WAS PRESENTED WITH THE CERTIFICATE OF ACKNOWLEDGMENT THERETO ATTACHED ADMITTED TO RECORD AT 1:20 O'CLOCK P.M. ON THIS 15 DAY OF April, 1986.

TESTE: Patsy Testerman CLERK

Kathryn Holladay DEPUTY CLERK

APPROVED:

Charles M. Mulline
CITY ENGINEER OF ROANOKE, VIRGINIA

Edward R. Tice
AGENT FOR CITY OF ROANOKE PLANNING COMMISSION


12-8-87
DATE

12/8/87
DATE


CURVE "A"
Δ = 76° 10' 00"
R = 25.00'
Δ = 33.23'
T = 19.53'
CH = 25° 10' E
30.84'

CURVE "B"
Δ = 105° 30'
R = 25.00'
Δ = 46.03'
T = 32.88'
CH = 56° 00' E
39.80'

PARCEL NO.	OWNERS	ACREAGE DEEDED BY FEE SIMPLE	ACREAGE DEEDED BY QUIT CLAIM
1/1A	DAVID G. & ARLENE R. ROSENBAUM	1) 0.025 AC.	1A) 0.034 AC.
2/2A	RICHARD & VIRGINIA M. REESER	2) 0.023 AC.	2A) 0.034 AC.
3/3A	EDWARD C. & ALICE A. BRINKLEY	3) 0.023 AC.	3A) 0.034 AC.
4/4A	DENNIS A. LAPE	4) 0.023 AC.	4A) 0.034 AC.
5/5A	CHRISTOPHER O. BAKER, SR., ET UX	5) 0.023 AC.	5A) 0.034 AC.
6/6A	GEORGE NELSON & VICKI J. HAVENS	6) 0.024 AC.	6A) 0.036 AC.
7/7A	JAMES T. & RUTH G. KESLER	7) 0.005 AC.	7A) 0.008 AC.
8/8A	DAVID L. & DREAMA S. HUFFMAN	8) 0.026 AC.	8A) 0.039 AC.
9/9A	ELMER S. & HELEN D. KING	9) 0.025 AC.	9A) 0.038 AC.
10/10A	HARRY C. & JESSIE P. TURNER	10) 0.019 AC.	10A) 0.028 AC.
11/11A	SCOTT SHELOR & SUE L. MCCOY	11) 0.025 AC.	11A) 0.038 AC.
12	JOE BENNETT & LOUISE HAYES SMITH	12) 0.063 AC.	
13/13A	JOHN A. & SUSAN J. CLOETER	13) 0.028 AC.	13A) 0.041 AC.
14	A. M. RENICK ESTATE	14) 0.268 AC.	
15	JESS WILLARD & ELIZABETH L. CHAPMAN	15) 0.083 AC.	

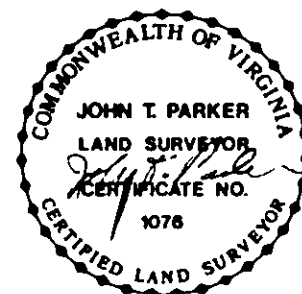

THIS PLAT IS SUBJECT TO INFORMATION WHICH MAY BE DISCLOSED BY A TITLE REPORT BY A LICENSED ATTORNEY.

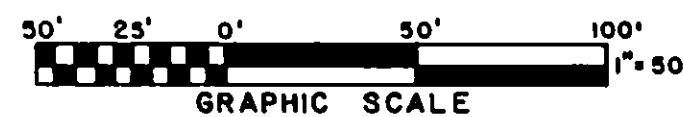

PLAN FOR LAKE DRIVE PROPERTY OWNERS

SHOWING PARCELS BEING DEEDED TO THE CITY OF ROANOKE FOR THE WIDENING OF LAKE DRIVE, S.W. (FORMERLY RENICK RD.)

ROANOKE, VIRGINIA

T. P. PARKER & SON
ENGINEERS & SURVEYORS, LTD.

SCALE: 1" = 50'

N.B.: BH-14

OCT. 14, 1987

W.O. 87-2357