

SURVEYOR'S CERTIFICATE

I HEREBY CERTIFY THAT THIS PLAT AND PLAN OF CONDOMINIUM SUBDIVISION CONSISTING OF THREE (3) SHEETS, IS CORRECT: THAT IT IS A SUBDIVISION OF LAND AND BUILDING ENTITLED "5TH ADDITION, PHASE III FROM EXPANDABLE LAND, WINDWARD CONDOMINIUM" AS RECORDED AMONG LAND RECORDS OF ROANOKE, VIRGINIA IN DEED BOOK _____, PAGE _____ AND OF THE IMPROVEMENTS LOCATED THEREON CONSISTING OF TWO (2) BUILDINGS CONTAINING TWELVE (12) UNITS AND THAT IT HAS BEEN PREPARED PURSUANT TO AND IN COMPLIANCE OF THE CODE OF VIRGINIA AS AMENDED, I.E. "THE CONDOMINIUM ACT": I FURTHER CERTIFY THAT THE LOCATIONS AND DIMENSIONS OF ALL EXISTING IMPROVEMENTS HAVE BEEN CAREFULLY ESTABLISHED BY A TRANSIT TAPE SURVEY AND THAT, UNLESS OTHERWISE SHOWN, THERE ARE NO VISIBLE ENCROACHMENTS. WE FURTHER CERTIFY THAT ALL CONDOMINIUM UNITS, OR PORTIONS THEREOF, DEPICTED ON THIS PLAT AND PLAN OF CONDOMINIUM SUBDIVISION HAVE BEEN SUBSTANTIALLY COMPLETED. THE TOTAL AREA INCLUDED WITHIN THE BOUNDS OF "5TH ADDITION, PHASE III FROM EXPANDABLE LAND, WINDWARD CONDOMINIUM" IS 1.353 ACRES OF SUBMITTED LAND AND 5.836 ACRES OF REMAINING EXPANDABLE LAND.

Philip W. Nester
PHILIP W. NESTER, LS 1398
DATE MAY 2 1988

IN THE CLERK'S OFFICE OF THE CIRCUIT COURT OF THE CITY OF ROANOKE, VIRGINIA, THIS PLAT WAS PREPARED THIS _____ DAY OF _____ 1988, AND WITH THE CERTIFICATE OF ACKNOWLEDGEMENT THERETO ANNEXED ADMITTED TO RECORD AT _____ O'CLOCK _____ M. TESTEE: _____ BY: _____ CLERK _____ DEPUTY CLERK _____

1. THIS IS TO CERTIFY THAT I HAVE CONSULTED THE FEDERAL INSURANCE ADMINISTRATION FLOOD HAZARD BOUNDARY MAP AND FOUND THAT THE PROPERTY IS NOT LOCATED IN A SPECIAL FLOOD HAZARD ZONE.
2. TOTAL PARKING SPACES: 24

LEGEND.

- SURVEYED PROPERTY LINE
- DEED LINE
- PATIO AREA (STANDARD OR OPTIONAL), LIMITED COMMON ELEMENT
- CONCRETE WALK, COMMON ELEMENT
- DRIVEWAY APRON, LIMITED COMMON ELEMENT



SCALE: 1" = 30'

EXHIBIT "A"

5TH ADDITION


PHASE III

WINDWARD CONDOMINIUM

CITY OF ROANOKE, VIRGINIA

SURVEYED MARCH 25, 1988

JOB NUMBER 208-87

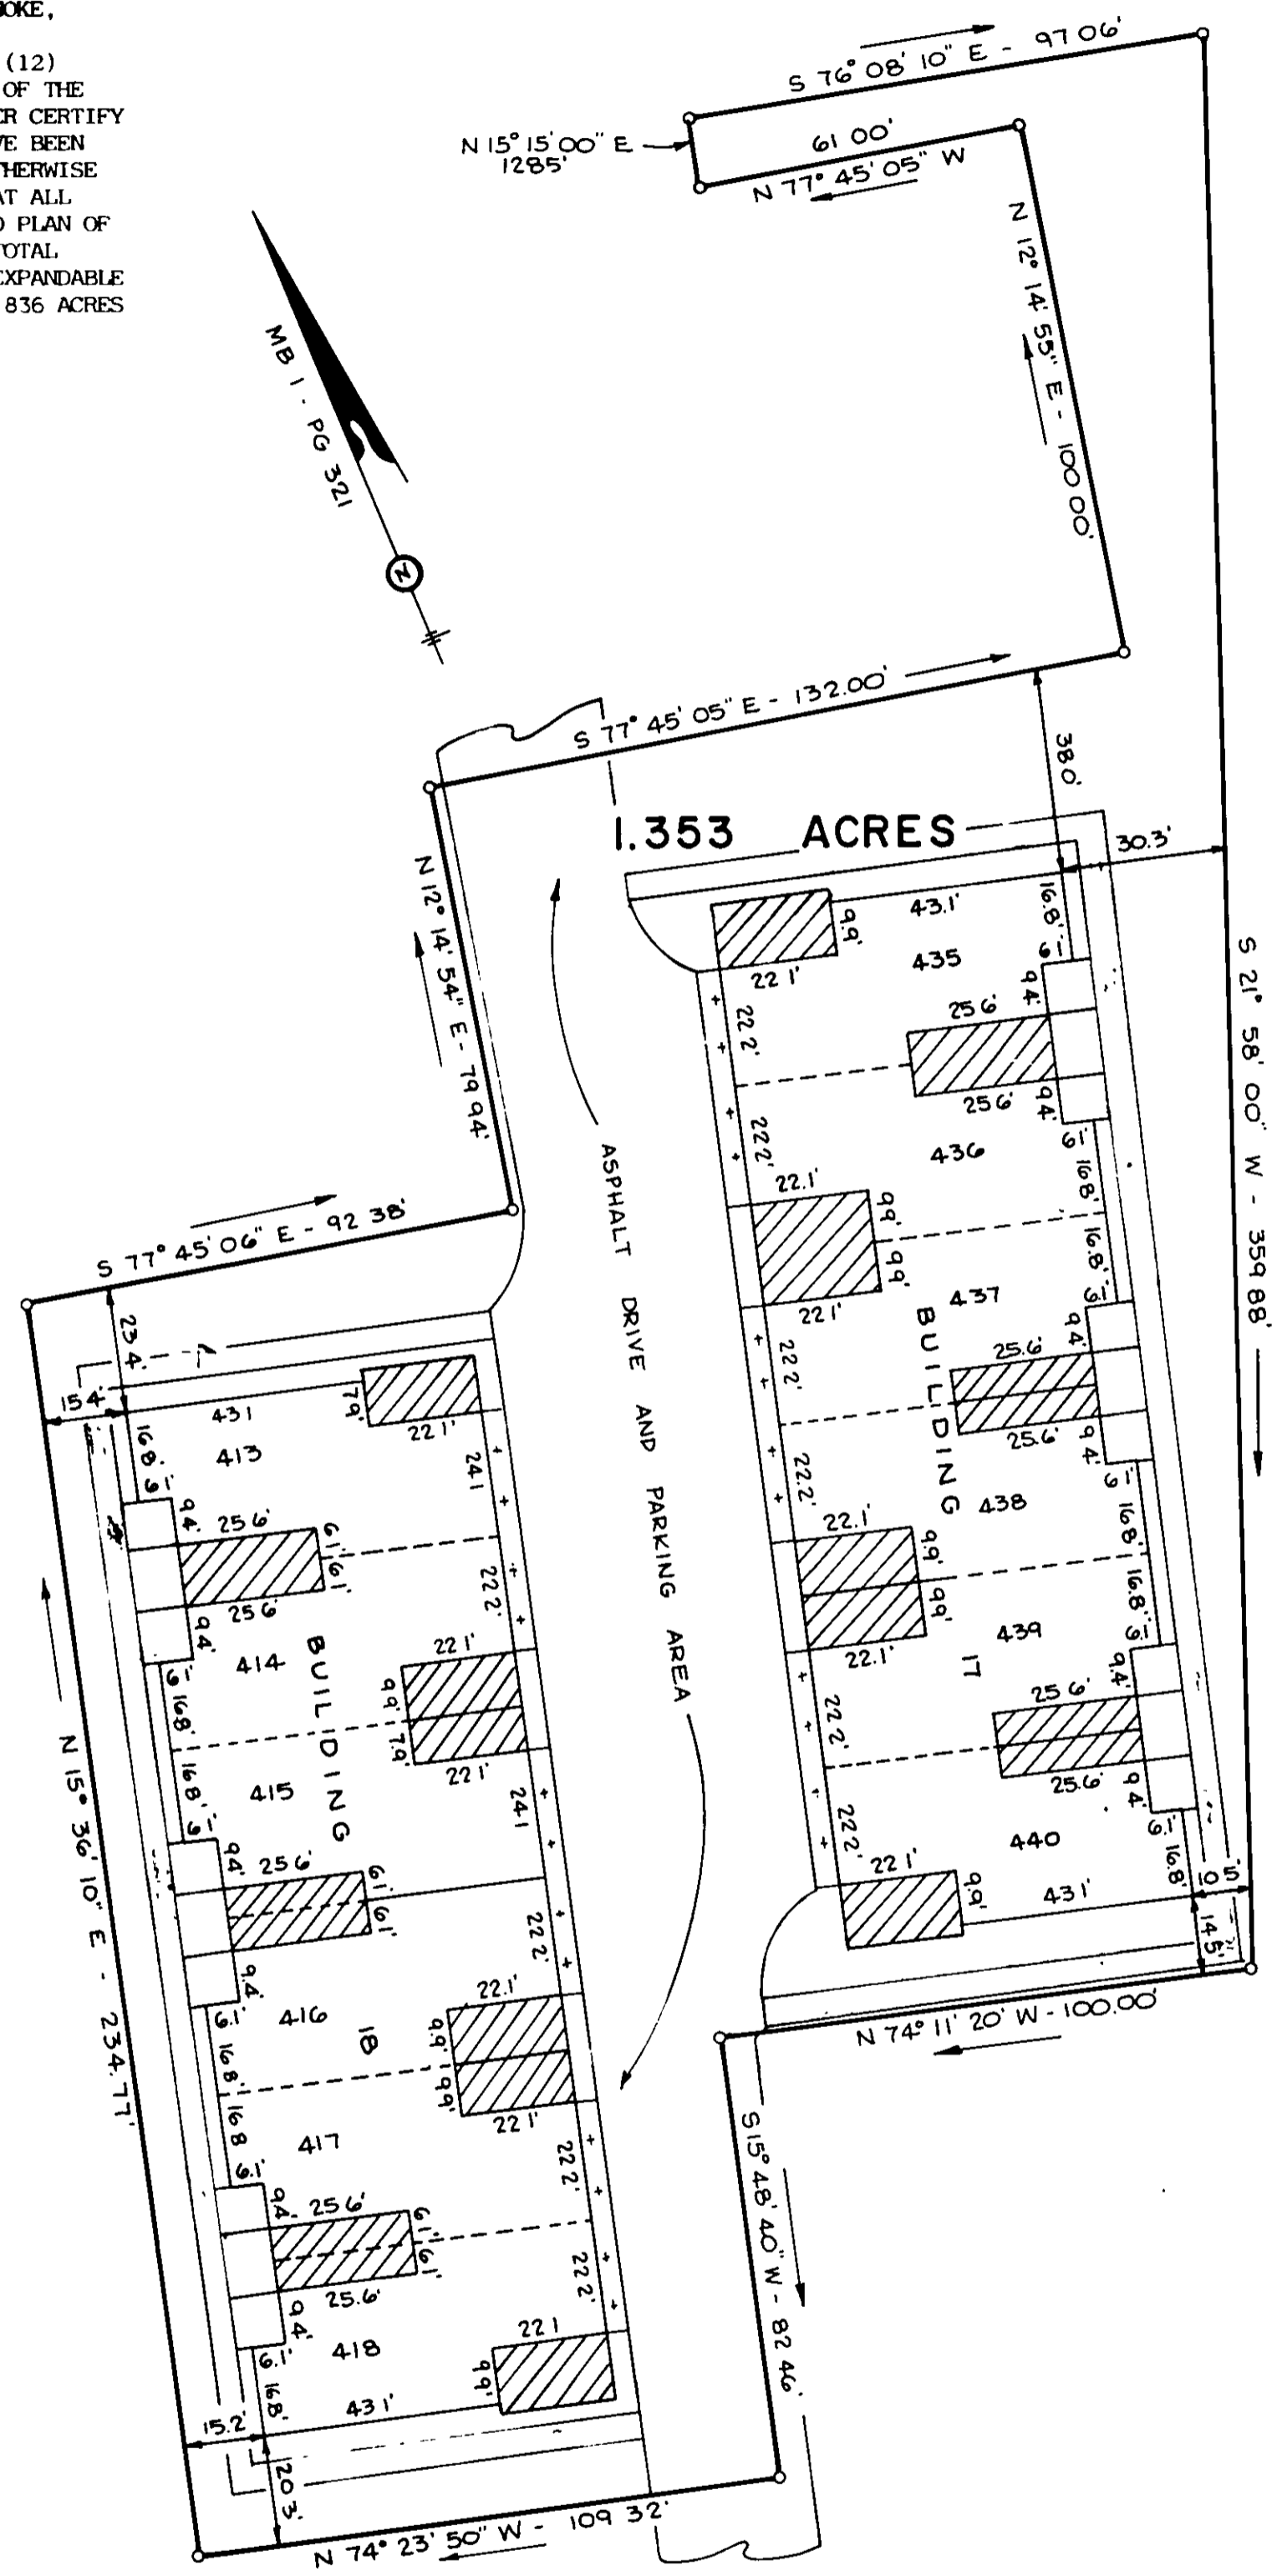

Philip W. Nester