


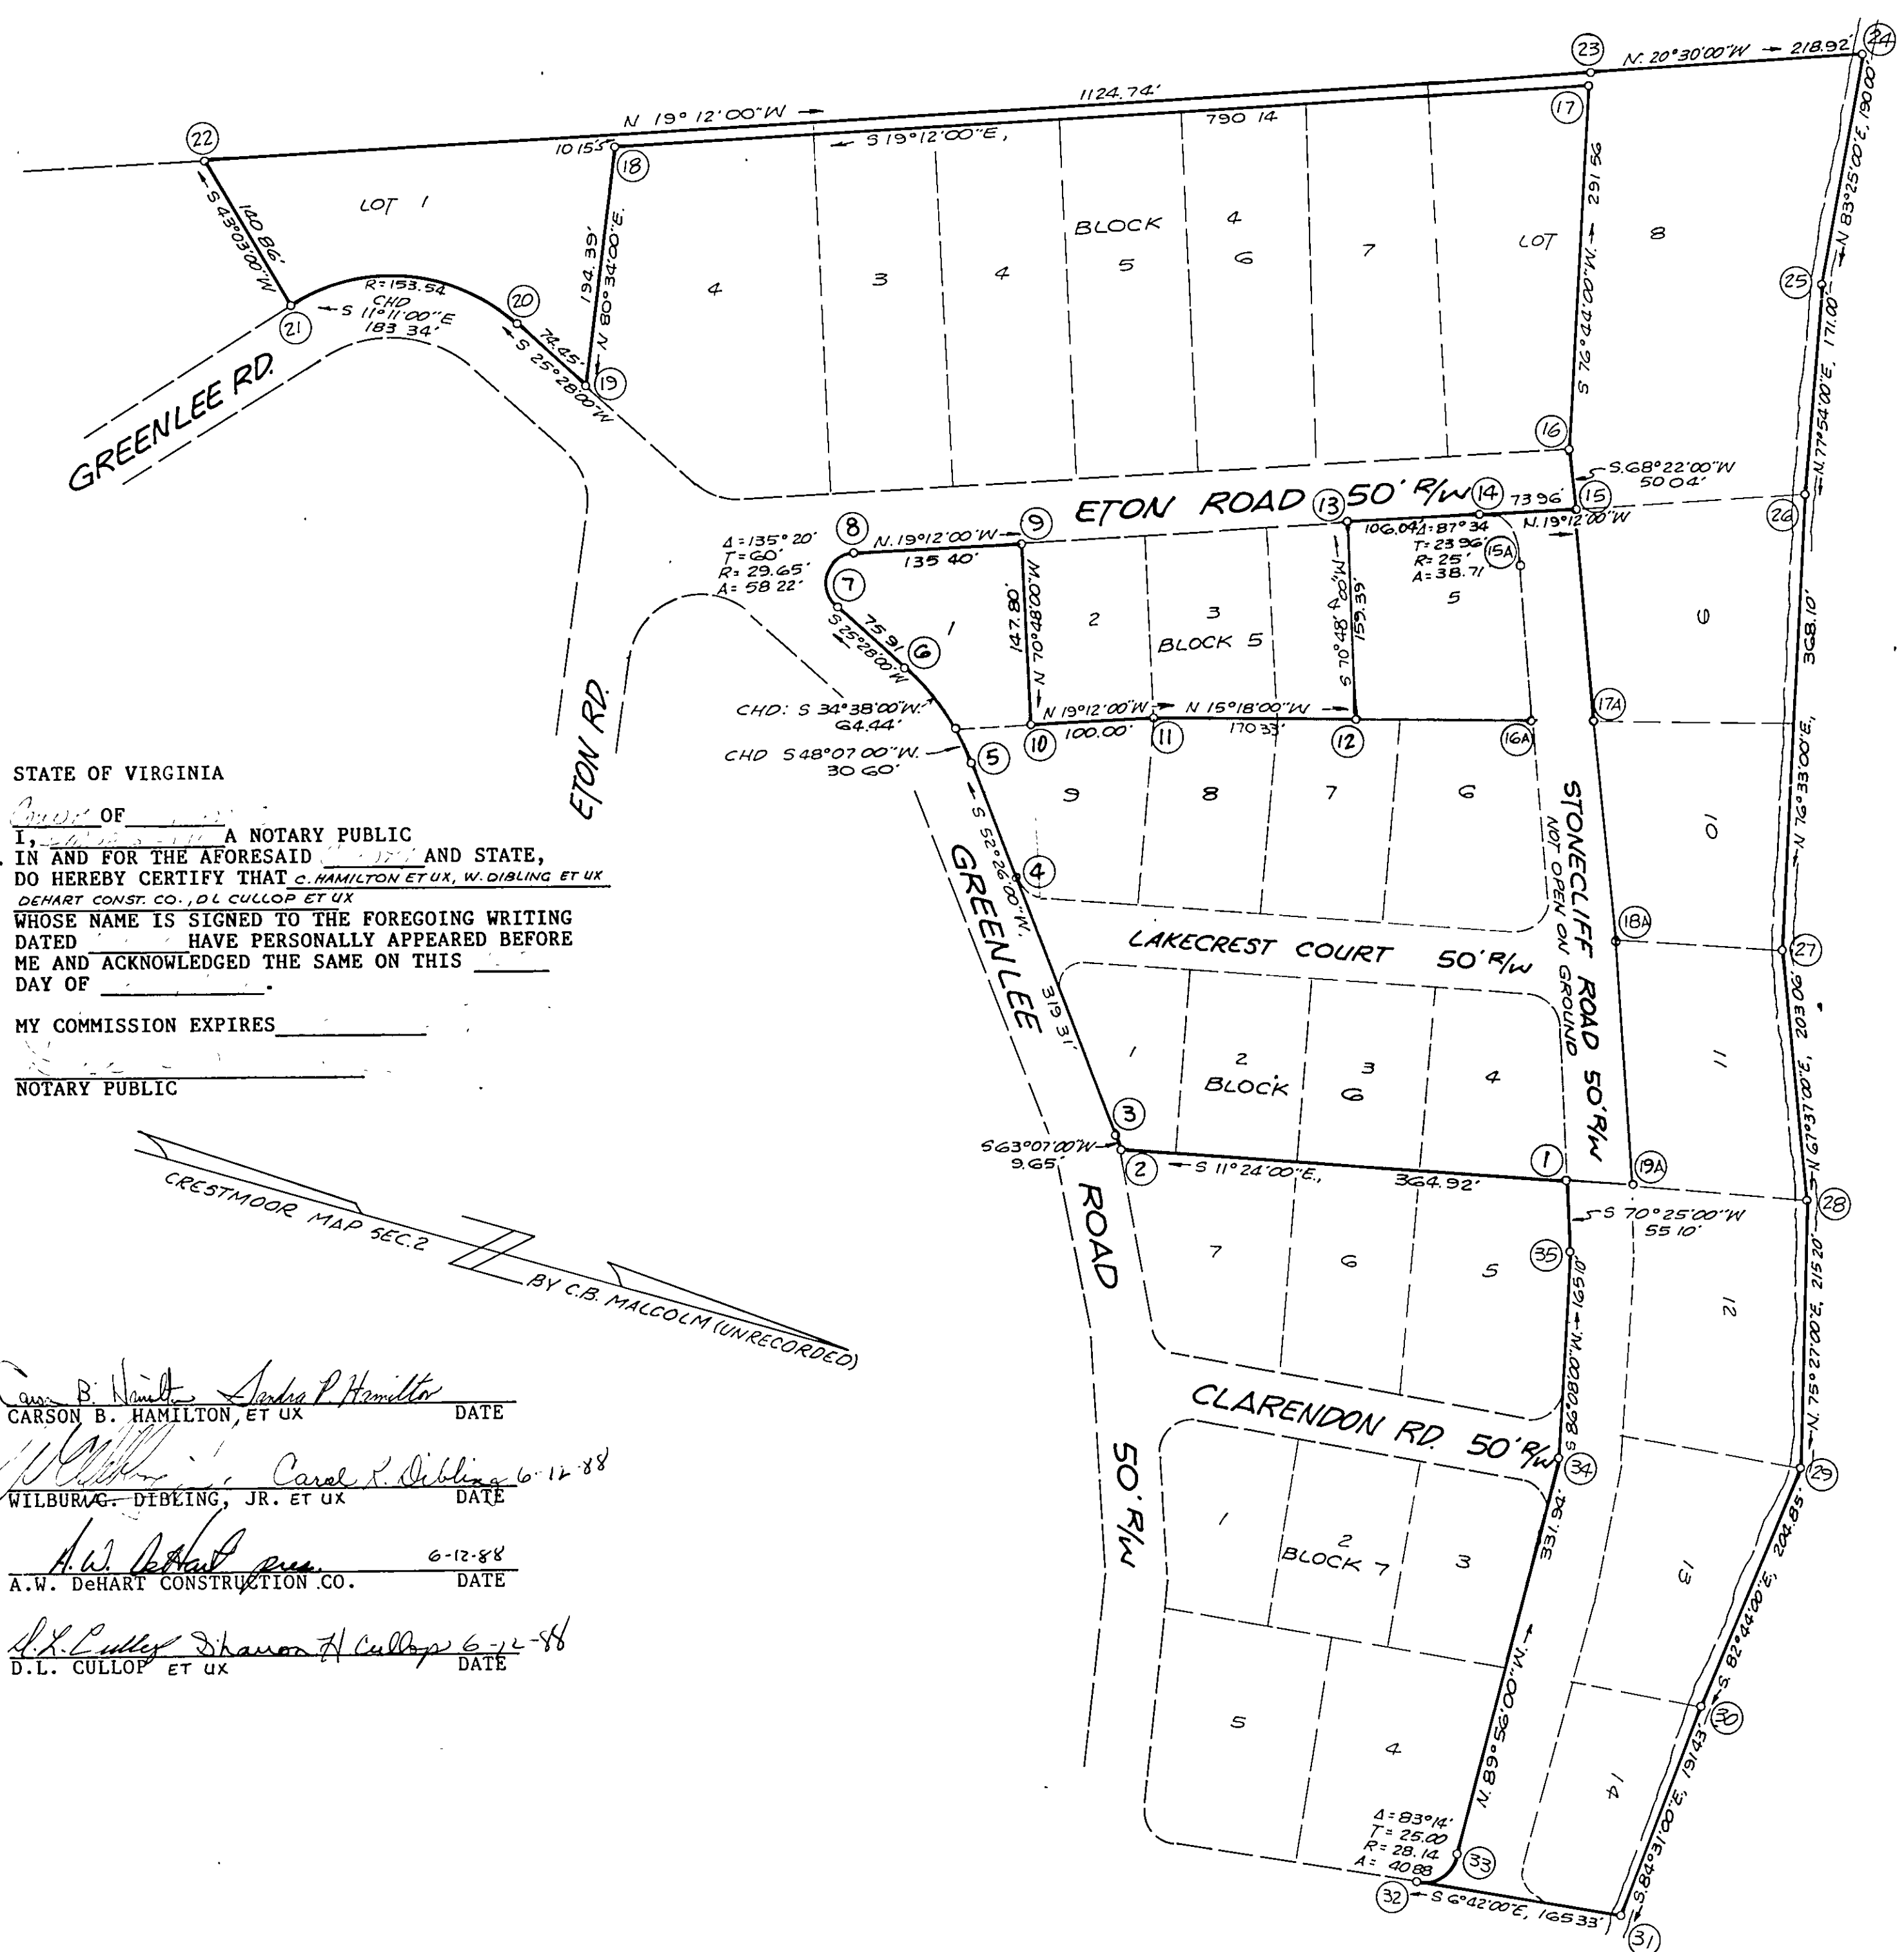

STATE OF VIRGINIA
I, Carson B. Hamilton, A NOTARY PUBLIC
IN AND FOR THE AFORESAID STATE AND STATE,
DO HEREBY CERTIFY THAT C. HAMILTON ET UX, W. DIBLING ET UX
DEHART CONST. CO., D.L. CULLOP ET UX
WHOSE NAME IS SIGNED TO THE FOREGOING WRITING
DATED 6-12-88 HAVE PERSONALLY APPEARED BEFORE
ME AND ACKNOWLEDGED THE SAME ON THIS 6-12-88
DAY OF JUNE
MY COMMISSION EXPIRES 6-12-88
NOTARY PUBLIC

CRESTMOR MAP SEC. 2
BY C.B. MALCOLM (UNRECORDED)

Carson B. Hamilton 6-12-88
CARSON B. HAMILTON, ET UX DATE
Wilbur G. Dibling, Jr. 6-12-88
WILBUR G. DIBLING, JR. ET UX DATE
A.W. DeHart 6-12-88
A.W. DEHART CONSTRUCTION CO. DATE
D.L. Cullop 6-12-88
D.L. CULLOP ET UX DATE

THIS REVISION OF MAP BOOK 1, PG 635, CHANGES PUBLIC STREET FROM RIDGEFIELD RD TO LAKECREST COURT

PLAT
SHOWING AREA OF RESUBDIVISION
AND REMAINING PROPERTY OF
CARL B. FLORA & MIRIAM F. FLORA & GARY FLORA
CITY OF ROANOKE, VIRGINIA

