


UNITS A,C,E,H,J,M,O,Q & S
TYPICAL FIRST FLOOR

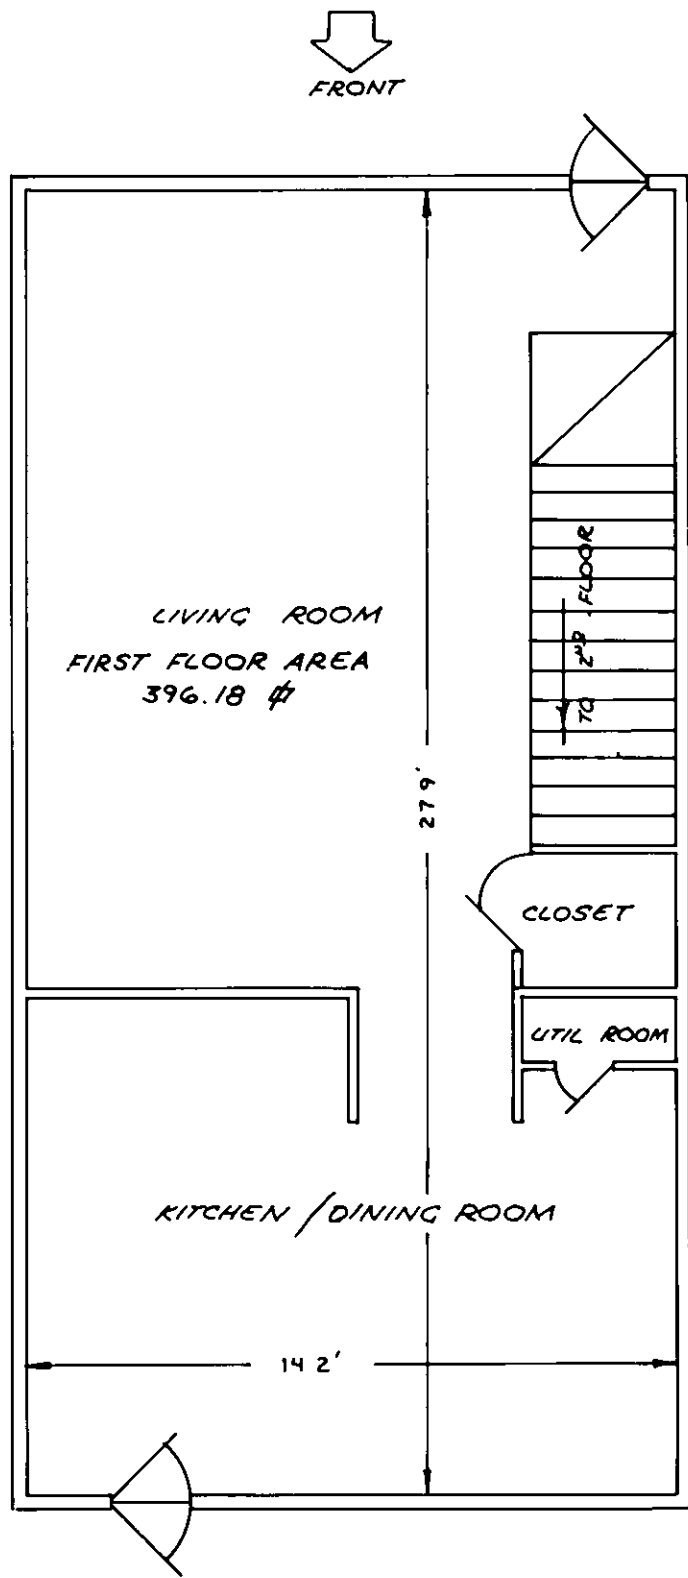


UNIT	FIRST FLOOR ELEVATION
A	91.75'
C	91.75'
E	91.74'
H	92.23'
J	93.59'
M	97.10'
O	98.09'
Q	99.08'
S	99.06'


UNIT	FIRST FLOOR ELEVATION
B	91.73'
D	91.75'
F	91.74'
G	90.97'
I	92.24'
K	93.59'
L	96.15'
N	97.10'
P	98.08'
R	99.09'
T	99.05'

B.M. - TOP S.S. MANHOLE @ BLUEMONT AVE.
ELEVATION - 100.00' (ASSUMED)


UNITS B,D,F,G,I,K,L,N,P,R & T
TYPICAL FIRST FLOOR

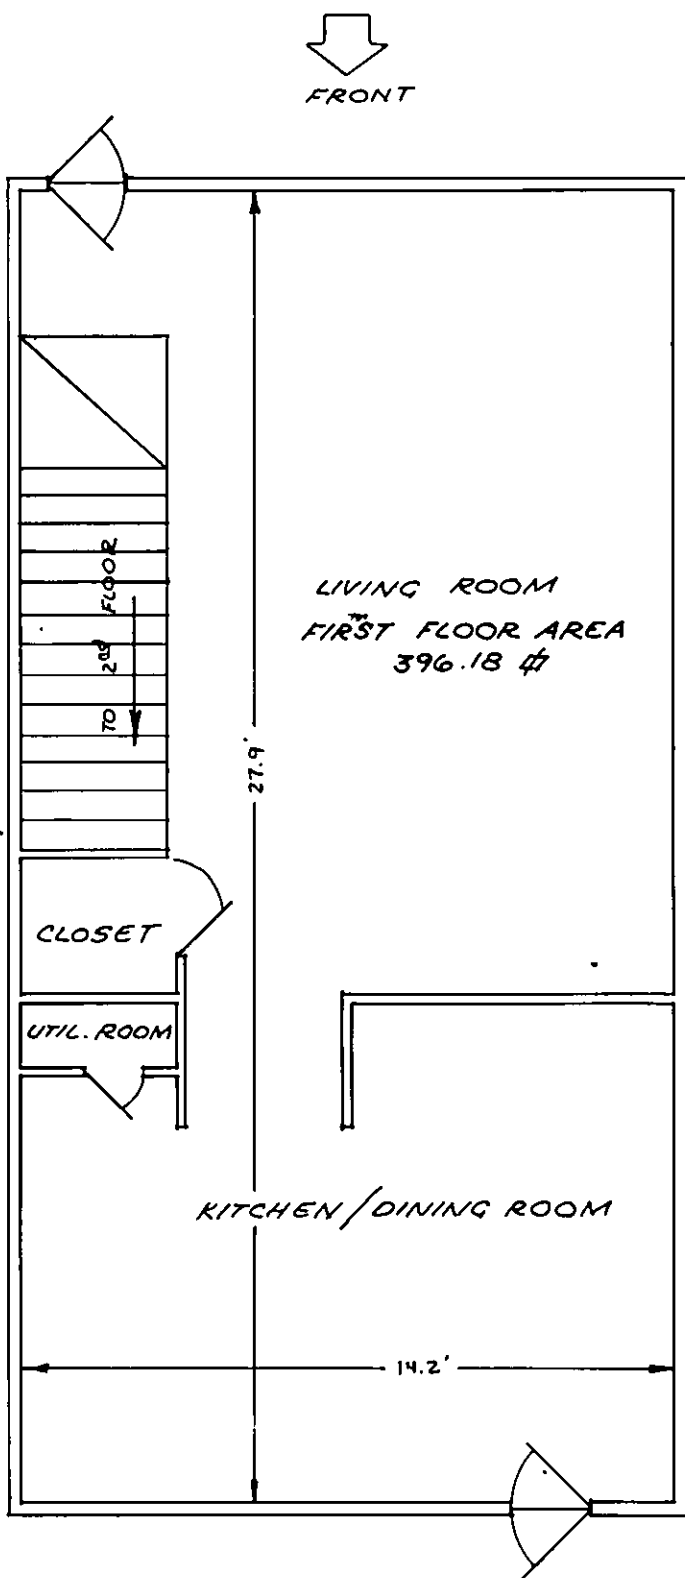

TYPICAL SECOND FLOOR

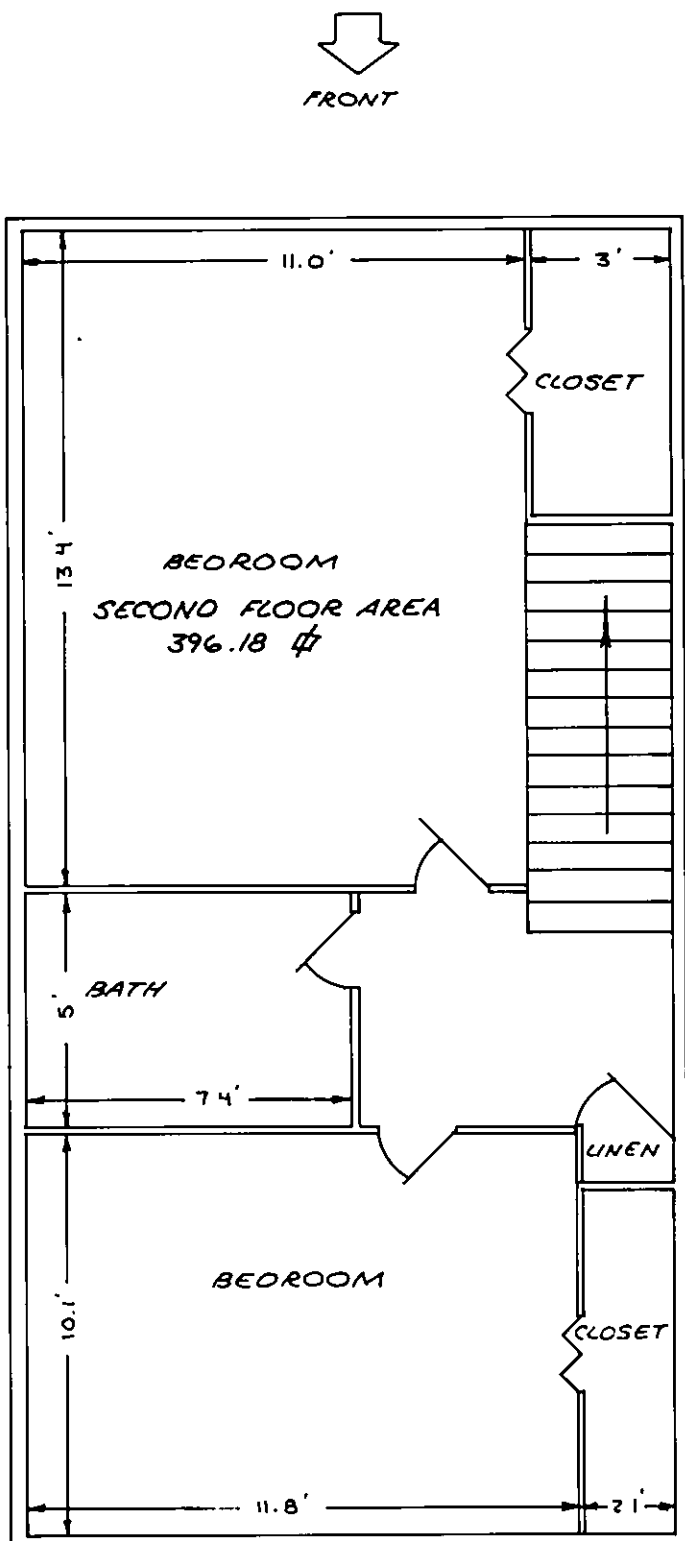

TYPICAL SECOND FLOOR

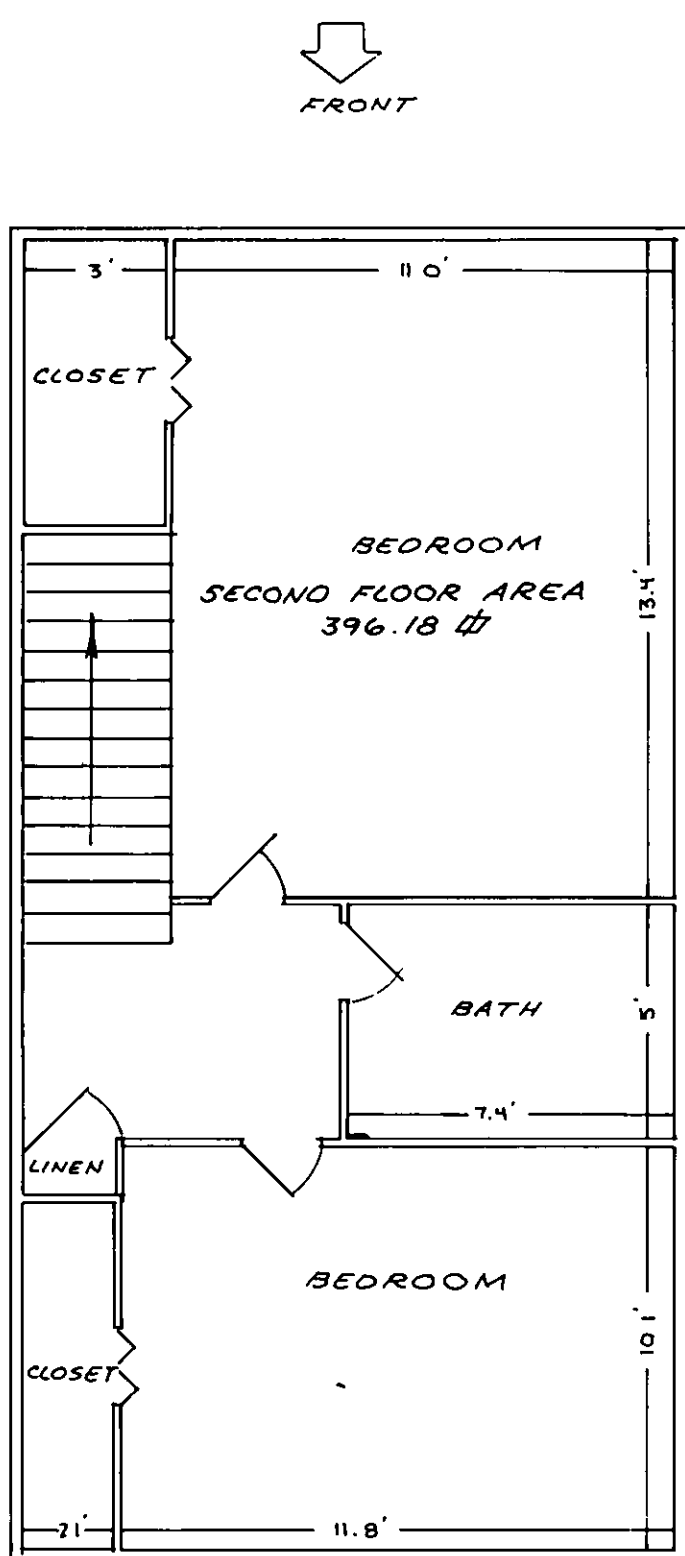

SCALE: 1" = 1/16"

SHEET 2 OF 2

EXHIBIT 'A'
RALEIGH PLACE
CITY OF ROANOKE, VIRGINIA
SURVEYED MAY, 1988
JOB NUMBER 987
JANUARY 13, 1989 (PHASE III - 0.187 AC.)