


WESTCHESTER COURT
SECTION "C" BLOCK 2
R.O. CO. P.B. 3 PG. 286

WESTCHESTER COURT
SECTION "B" BLOCK 2
R.O. CO. P.B. 3 PG. 158

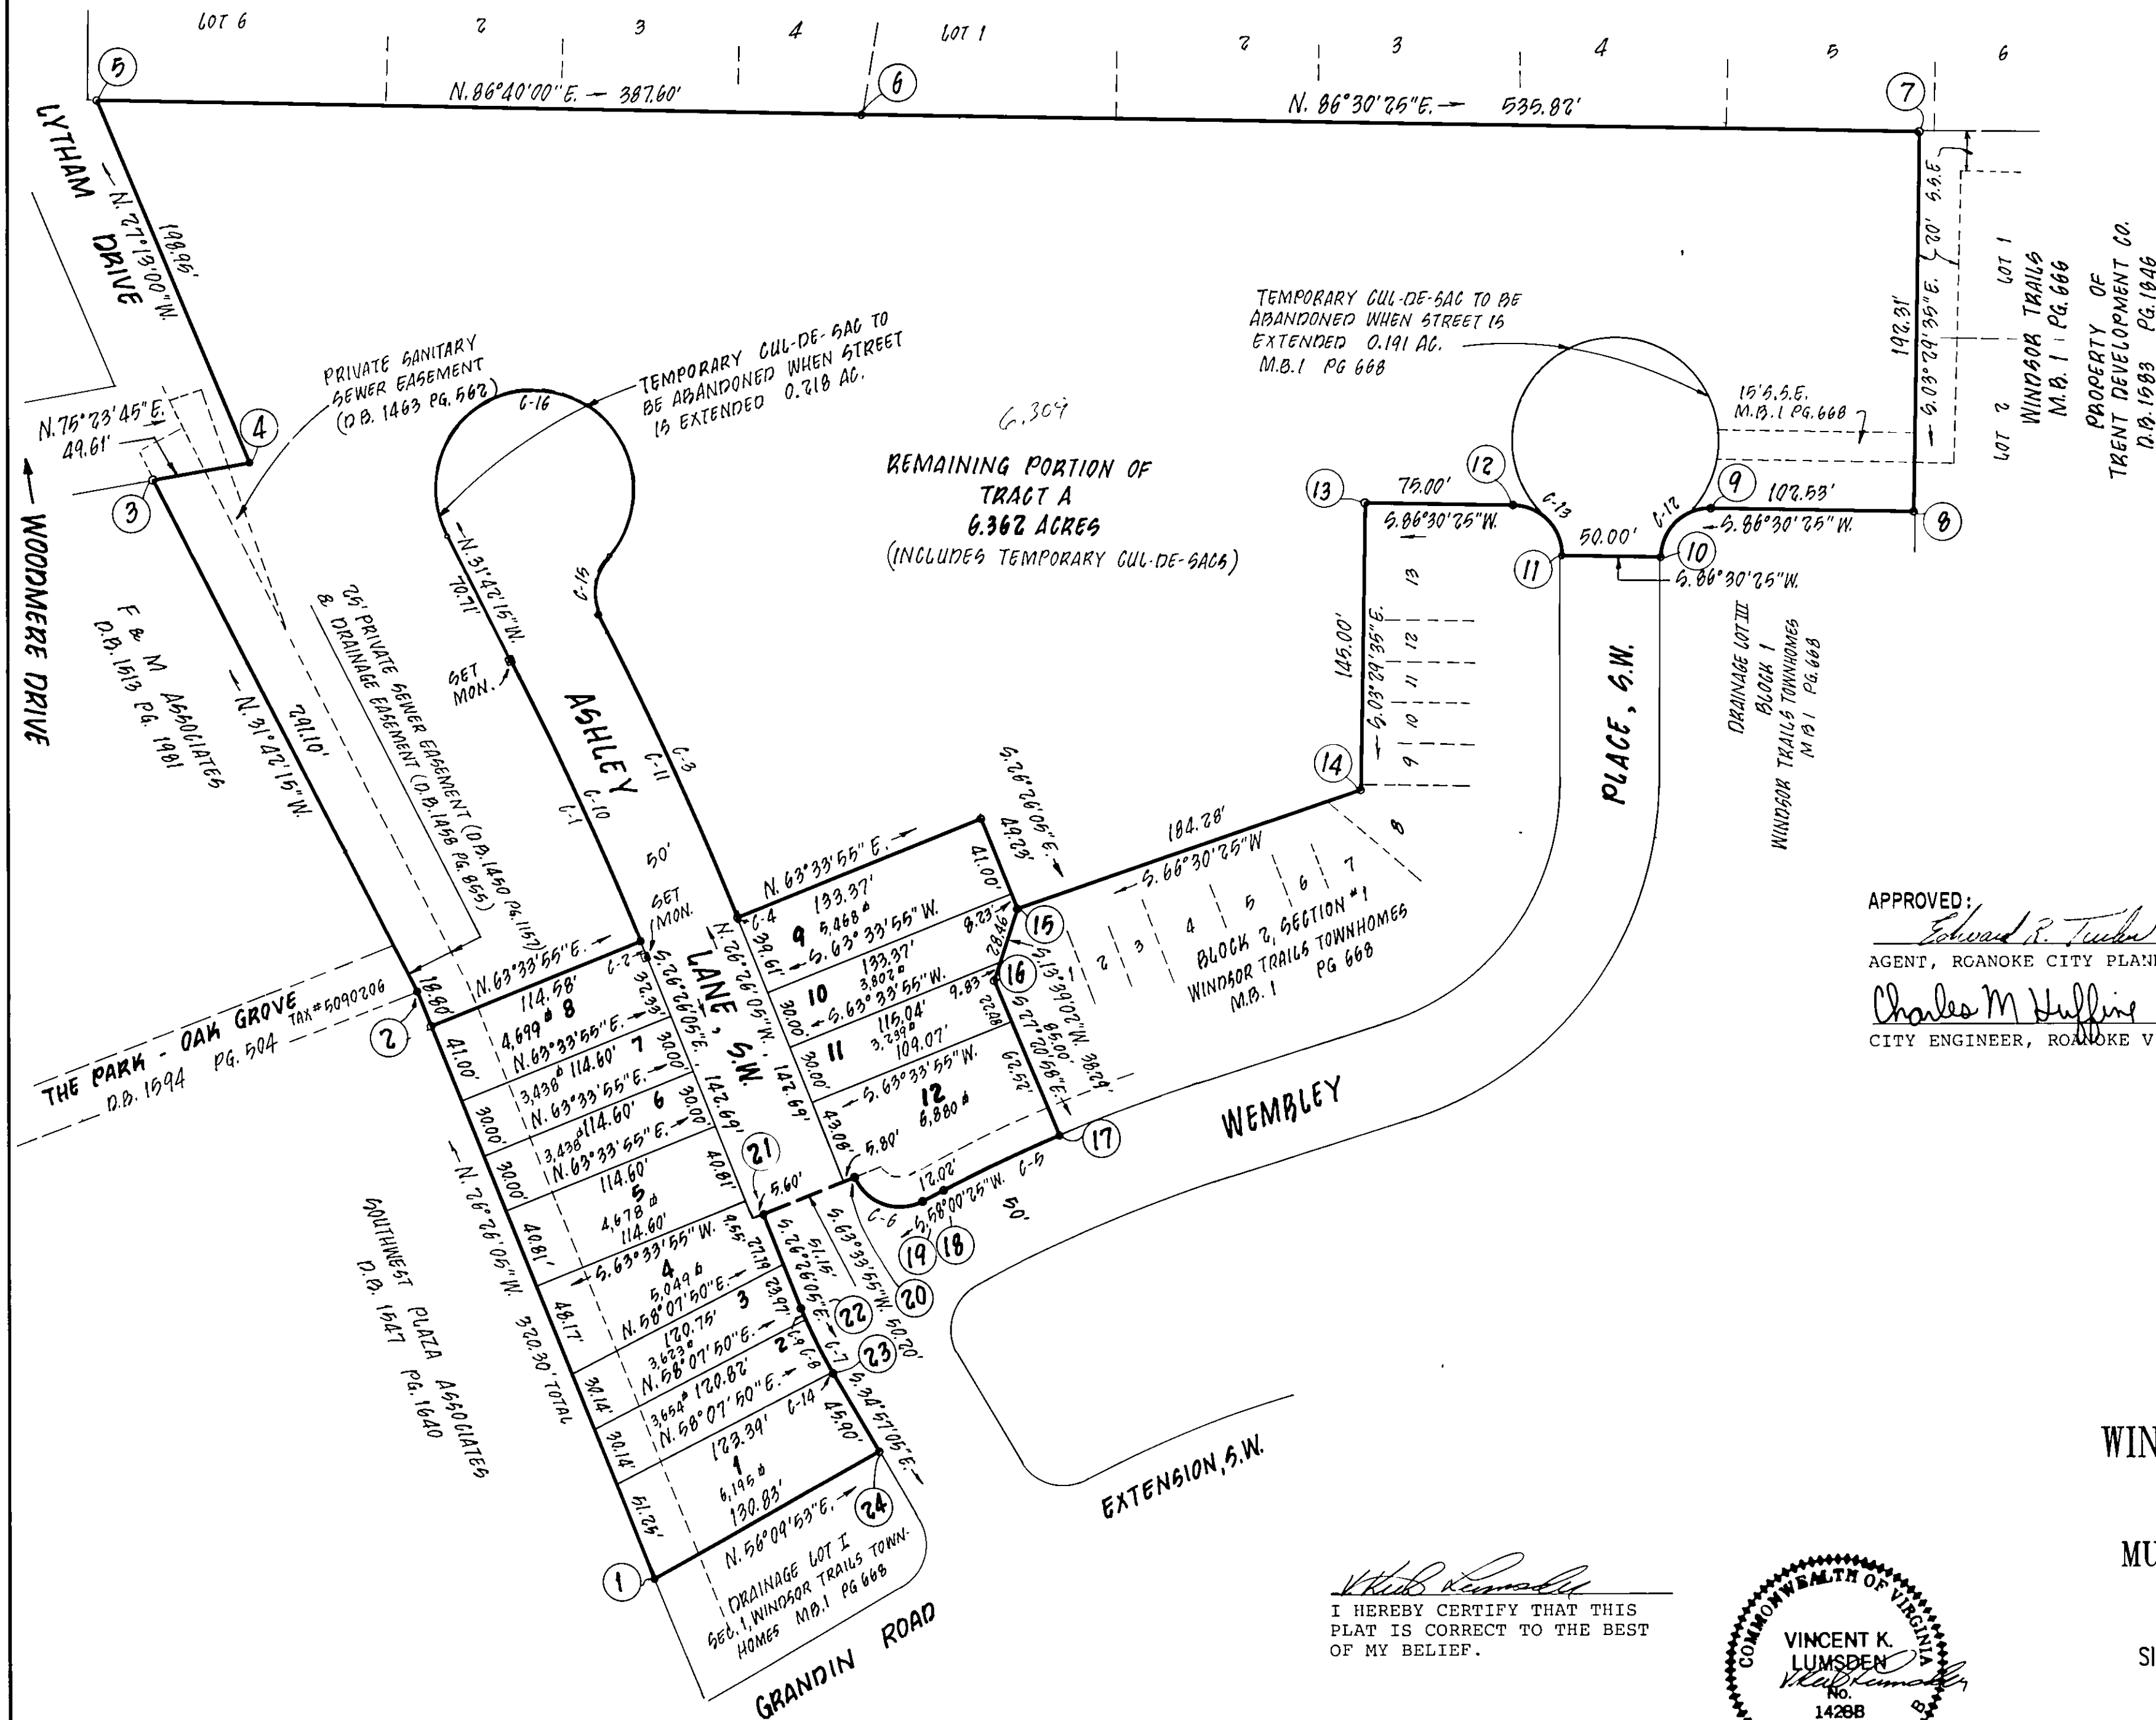

APPROVED:
Edward R. Tucker
AGENT, ROANOKE CITY PLANNING COMMISSION
Charles M. Huffine
CITY ENGINEER, ROANOKE VIRGINIA

5/3/89
DATE
5/3/89
DATE

TOTAL AREA = 7.772 AC.
PLAT SHOWING

SECTION No. 2

WINDSOR TRAILS TOWNHOMES


BEING A SUBDIVISION OF
PROPERTY OF

MUNGER DEVELOPMENT COMPANY

A VIRGINIA CORPORATION
CREATING LOTS 1 THRU 12
SITUATED ALONG GRANDIN ROAD EXTENSION
ROANOKE, VIRGINIA

SCALE: 1" = 60' DATE: 17 APRIL 1989

BUFORD T. LUMSDEN & ASSOCIATES, P.C.
ENGINEERS - SURVEYORS
ROANOKE, VIRGINIA

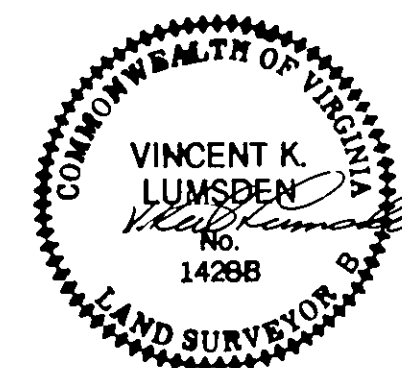

V. K. Lumsden
I HEREBY CERTIFY THAT THIS
PLAT IS CORRECT TO THE BEST
OF MY BELIEF.

MERIDIAN OF D.B. 869 PG. 463 (ROANOK COUNTY)