

THE ORIGINAL SCALE OF THIS MAP HAS NOT BEEN REDUCED.

KNOW ALL MEN BY THESE PRESENTS, TO WIT:

THAT HARRY A. & WANDA A. CRAIGHEAD, TRUSTEES OF LOCAL UNION N° 491; JESSE W. ELMORE, LIFE ESTATE, AND ALLEGHENY WEST CONFERENCE, SEVENTH-DAY ADVENTISTS ARE FEE OWNERS AND PROPRIETORS OF THE LAND SHOWN HEREON TO BE SUBDIVIDED, AND BOUNDED BY CORNERS 1 THRU 4 TO 1, INCLUSIVE, AND KNOWN AS LOTS 1 THRU 16, BLOCK 52, AND 12 FOOT CLOSED ALLEY BY ORDINANCE N° 29278, DATED SEPT. 26, 1988, MAP OF MELROSE LAND COMPANY, LOTS 1 THRU 6 AND LOTS 9 THRU 12, CONVEYED TO HARRY A. & WANDA A. CRAIGHEAD BY DEEDS RECORDED IN THE CLERK'S OFFICE OF THE CIRCUIT COURT OF ROANOKE CITY, VIRGINIA IN DEED BOOK 1286 PAGE 587 AND DEED BOOK 1381, PAGE 217 AND DEED BOOK 1502, PAGE 65, AND ORIGINAL LOTS 7 AND 8, CONVEYED TO TRUSTEES OF LOCAL UNION N° 491 BY DEED RECORDED IN THE AFORESAID CLERK'S OFFICE IN DEED BOOK 1214, PAGE 586, AND ORIGINAL LOTS 13 AND 14, CONVEYED TO JESSE W. ELMORE, LIFE ESTATE, BY DEED RECORDED IN THE AFORESAID CLERK'S OFFICE IN DEED BOOK 1486, PAGE 417, AND ORIGINAL LOTS 15 AND 16 CONVEYED TO ALLEGHENY WEST CONFERENCE SEVENTH-DAY ADVENTISTS BY DEED RECORDED IN THE AFORESAID CLERK'S OFFICE IN DEED BOOK 1293, PAGE 281.

THE SAID OWNERS HEREBY CERTIFY THAT THEY HAVE RESUBDIVIDED THIS LAND, AS SHOWN HEREON, ENTIRELY WITH THEIR OWN FREE WILL AND ACCORD AS REQUIRED BY SECTION 15.1-465 OF THE CODE OF VIRGINIA OF 1950, AS AMENDED TO DATE, AND FURTHER PURSUANT TO AND IN COMPLIANCE WITH THE CITY OF ROANOKE LAND SUBDIVISION ORDINANCES.

IN WITNESS WHEREOF AND HEREBY PLACED THE FOLLOWING SIGNATURES ON THIS 17TH DAY OF May 1989.

BY: HARRY A. CRAIGHEAD WANDA A. CRAIGHEAD
HARRY A. CRAIGHEAD WANDA A. CRAIGHEAD

TRUSTEES OF LOCAL UNION N° 491:
BY: J. D. Fitzgerald Jessie T. Trivett

BY: Jessie W. Elmore
JESSE W. ELMORE

ALLEGHENY WEST CONFERENCE SEVENTH-DAY ADVENTISTS:

BY: _____ _____
PRESIDENT SECRETARY

STATE OF VIRGINIA TO WIT:
(AT LARGE)

I, _____, A NOTARY PUBLIC IN AND FOR THE AFORESAID STATE DO HEREBY CERTIFY THAT HARRY A. & WANDA A. CRAIGHEAD HAVE APPEARED BEFORE ME AND ACKNOWLEDGED THE FOREGOING INSTRUMENT ON THIS _____ DAY OF _____ 1988

NOTARY PUBLIC COMMISSION EXPIRES

STATE OF VIRGINIA TO WIT:
(AT LARGE)

I, Wanda C. Craighead, A NOTARY PUBLIC IN AND FOR THE AFORESAID STATE DO HEREBY CERTIFY THAT JESSE W. ELMORE HAS APPEARED BEFORE ME AND ACKNOWLEDGED THE FOREGOING INSTRUMENT ON THIS 17th DAY OF May, 1989

Wanda C. Craighead May 20, 1990
NOTARY PUBLIC COMMISSION EXPIRES

STATE OF VIRGINIA TO WIT:
(AT LARGE)


I, Wanda C. Craighead, A NOTARY PUBLIC IN AND FOR THE AFORESAID STATE DO HEREBY CERTIFY THAT J. D. Fitzgerald & Jessie T. Trivett TRUSTEES OF LOCAL UNION N° 491, HAVE APPEARED BEFORE ME AND ACKNOWLEDGED THE FORGOING INSTRUMENT ON THIS 17th DAY OF May, 1989

Wanda C. Craighead July 20, 1990
NOTARY PUBLIC COMMISSION EXPIRES

STATE OF VIRGINIA TO WIT:
(AT LARGE)

I, VERSAE RAE DENING, A NOTARY PUBLIC IN AND FOR THE AFORESAID STATE DO HEREBY CERTIFY THAT WILLIE J. LEWIS AND RICHARD ROGERS PRESIDENT AND SECRETARY, RESPECTIVELY, OF ALLEGHENY WEST CONFERENCE SEVENTH-DAY ADVENTISTS, HAVE APPEARED BEFORE ME AND ACKNOWLEDGED THE FOREGOING INSTRUMENT ON THIS 17th DAY OF MAY, 1989

NOTARY PUBLIC Theresa Rae Dening COMMISSION EXPIRES Nov. 14, 1992

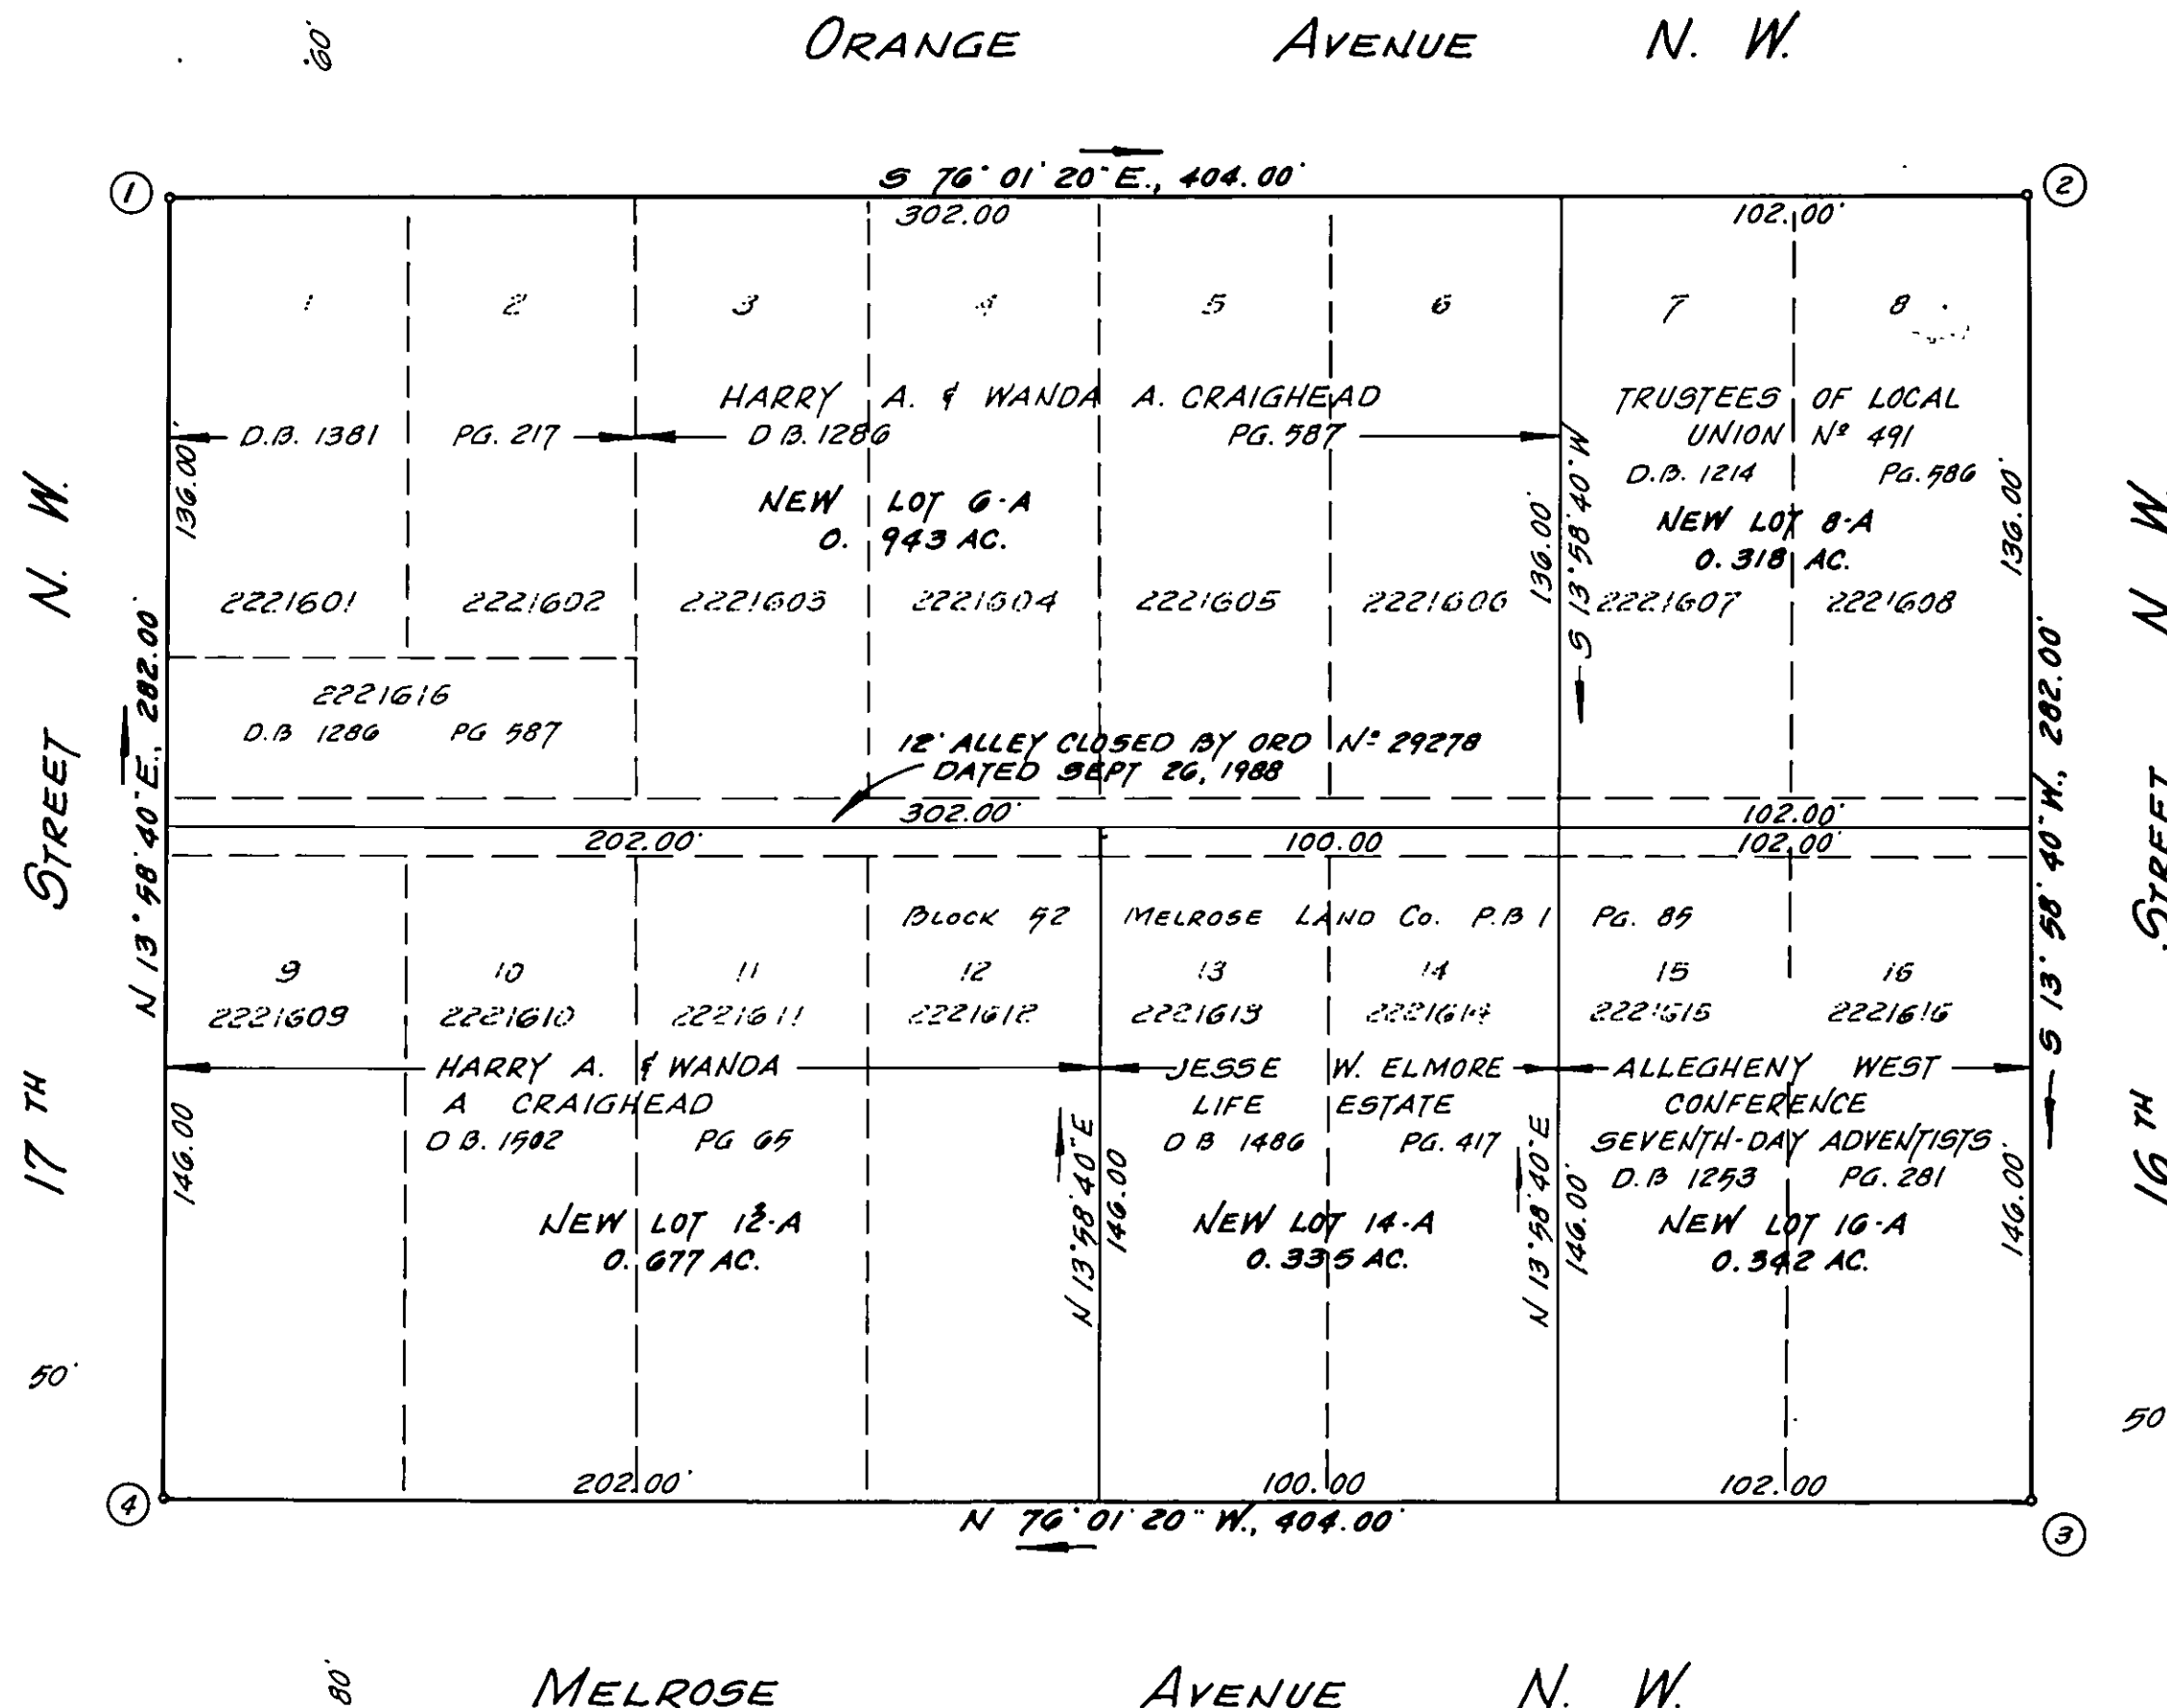

APPROVED: Edward R. Tucker 7/21/89
AGENT, ROANOKE CITY PLANNING COMMISSION, DATE

Charles M. Hurling 7/21/89
CITY ENGINEER ROANOKE VA. DATE

IN THE CLERK'S OFFICE OF THE CIRCUIT COURT OF THE CITY OF ROANOKE, VIRGINIA, THIS PLAT WAS PRESENTED ON THIS 21st DAY OF July, 1989 AND WITH THE CERTIFICATE OF ACKNOWLEDGEMENT THEREOF ANNEXED ADMITTED TO RECORD AT 9:35 O'CLOCK A.M.

TESTEE: PATSY TESTERMAN, CLERK

_____ DEPUTY CLERK

NOTES:

1. THIS PROPERTY IS NOT LOCATED IN A SPECIAL FLOOD HAZARD AREA AS DESIGNATED BY THE SECRETARY OF HOUSING AND URBAN DEVELOPMENT.
2. IRON PIN OR OTHER MARKER EXISTING ARE SET AT EACH PROPERTY CORNER.

I HEREBY CERTIFY THAT THIS PLAT OF SURVEY IS CORRECT TO THE BEST OF MY KNOWLEDGE AND BELIEF
C. E. Lacy, Jr. 11-11-88
C. E. LACY, JR. DATE

PLAT SHOWING
NEW LOTS 6-A, 8-A, 12-A, 14-A & 16-A
BEING A RESUBDIVISION OF ORIGINAL LOTS 1 THROUGH 16, BLOCK 52, MELROSE LAND COMPANY MAP AND 12 FOOT WIDE ALLEY OFFICIALLY VACATED BY THE CITY OF ROANOKE ORDINANCE #29278

PROPERTY OF HARRY A. & WANDA A. CRAIGHEAD AND TRUSTEES OF LOCAL UNION N° 491 AND JESSE W. ELMORE AND ALLEGHENY WEST CONFERENCE SEVENTH-DAY ADVENTISTS

ROANOKE,
SCALE: 1"=50'

VIRGINIA
NOV. 8, 1988

BY: C. E. Lacy, Jr.
CERTIFIED LAND SURVEYOR

