


LEGEND:

- — IRON PIN FOUND
○ — IRON PIN SET

SHADED AREA DENOTES EXISTING STRUCTURES

ARTHUR LEWIS
WATKINS ESTATE
DB. 915 PG. 362
TAX # 2013512

WOMETCO COCA-COLA
BOTTLING COMPANY
OF
ROANOKE, INC.
MB 1 PG. 402
TAX # 2013901

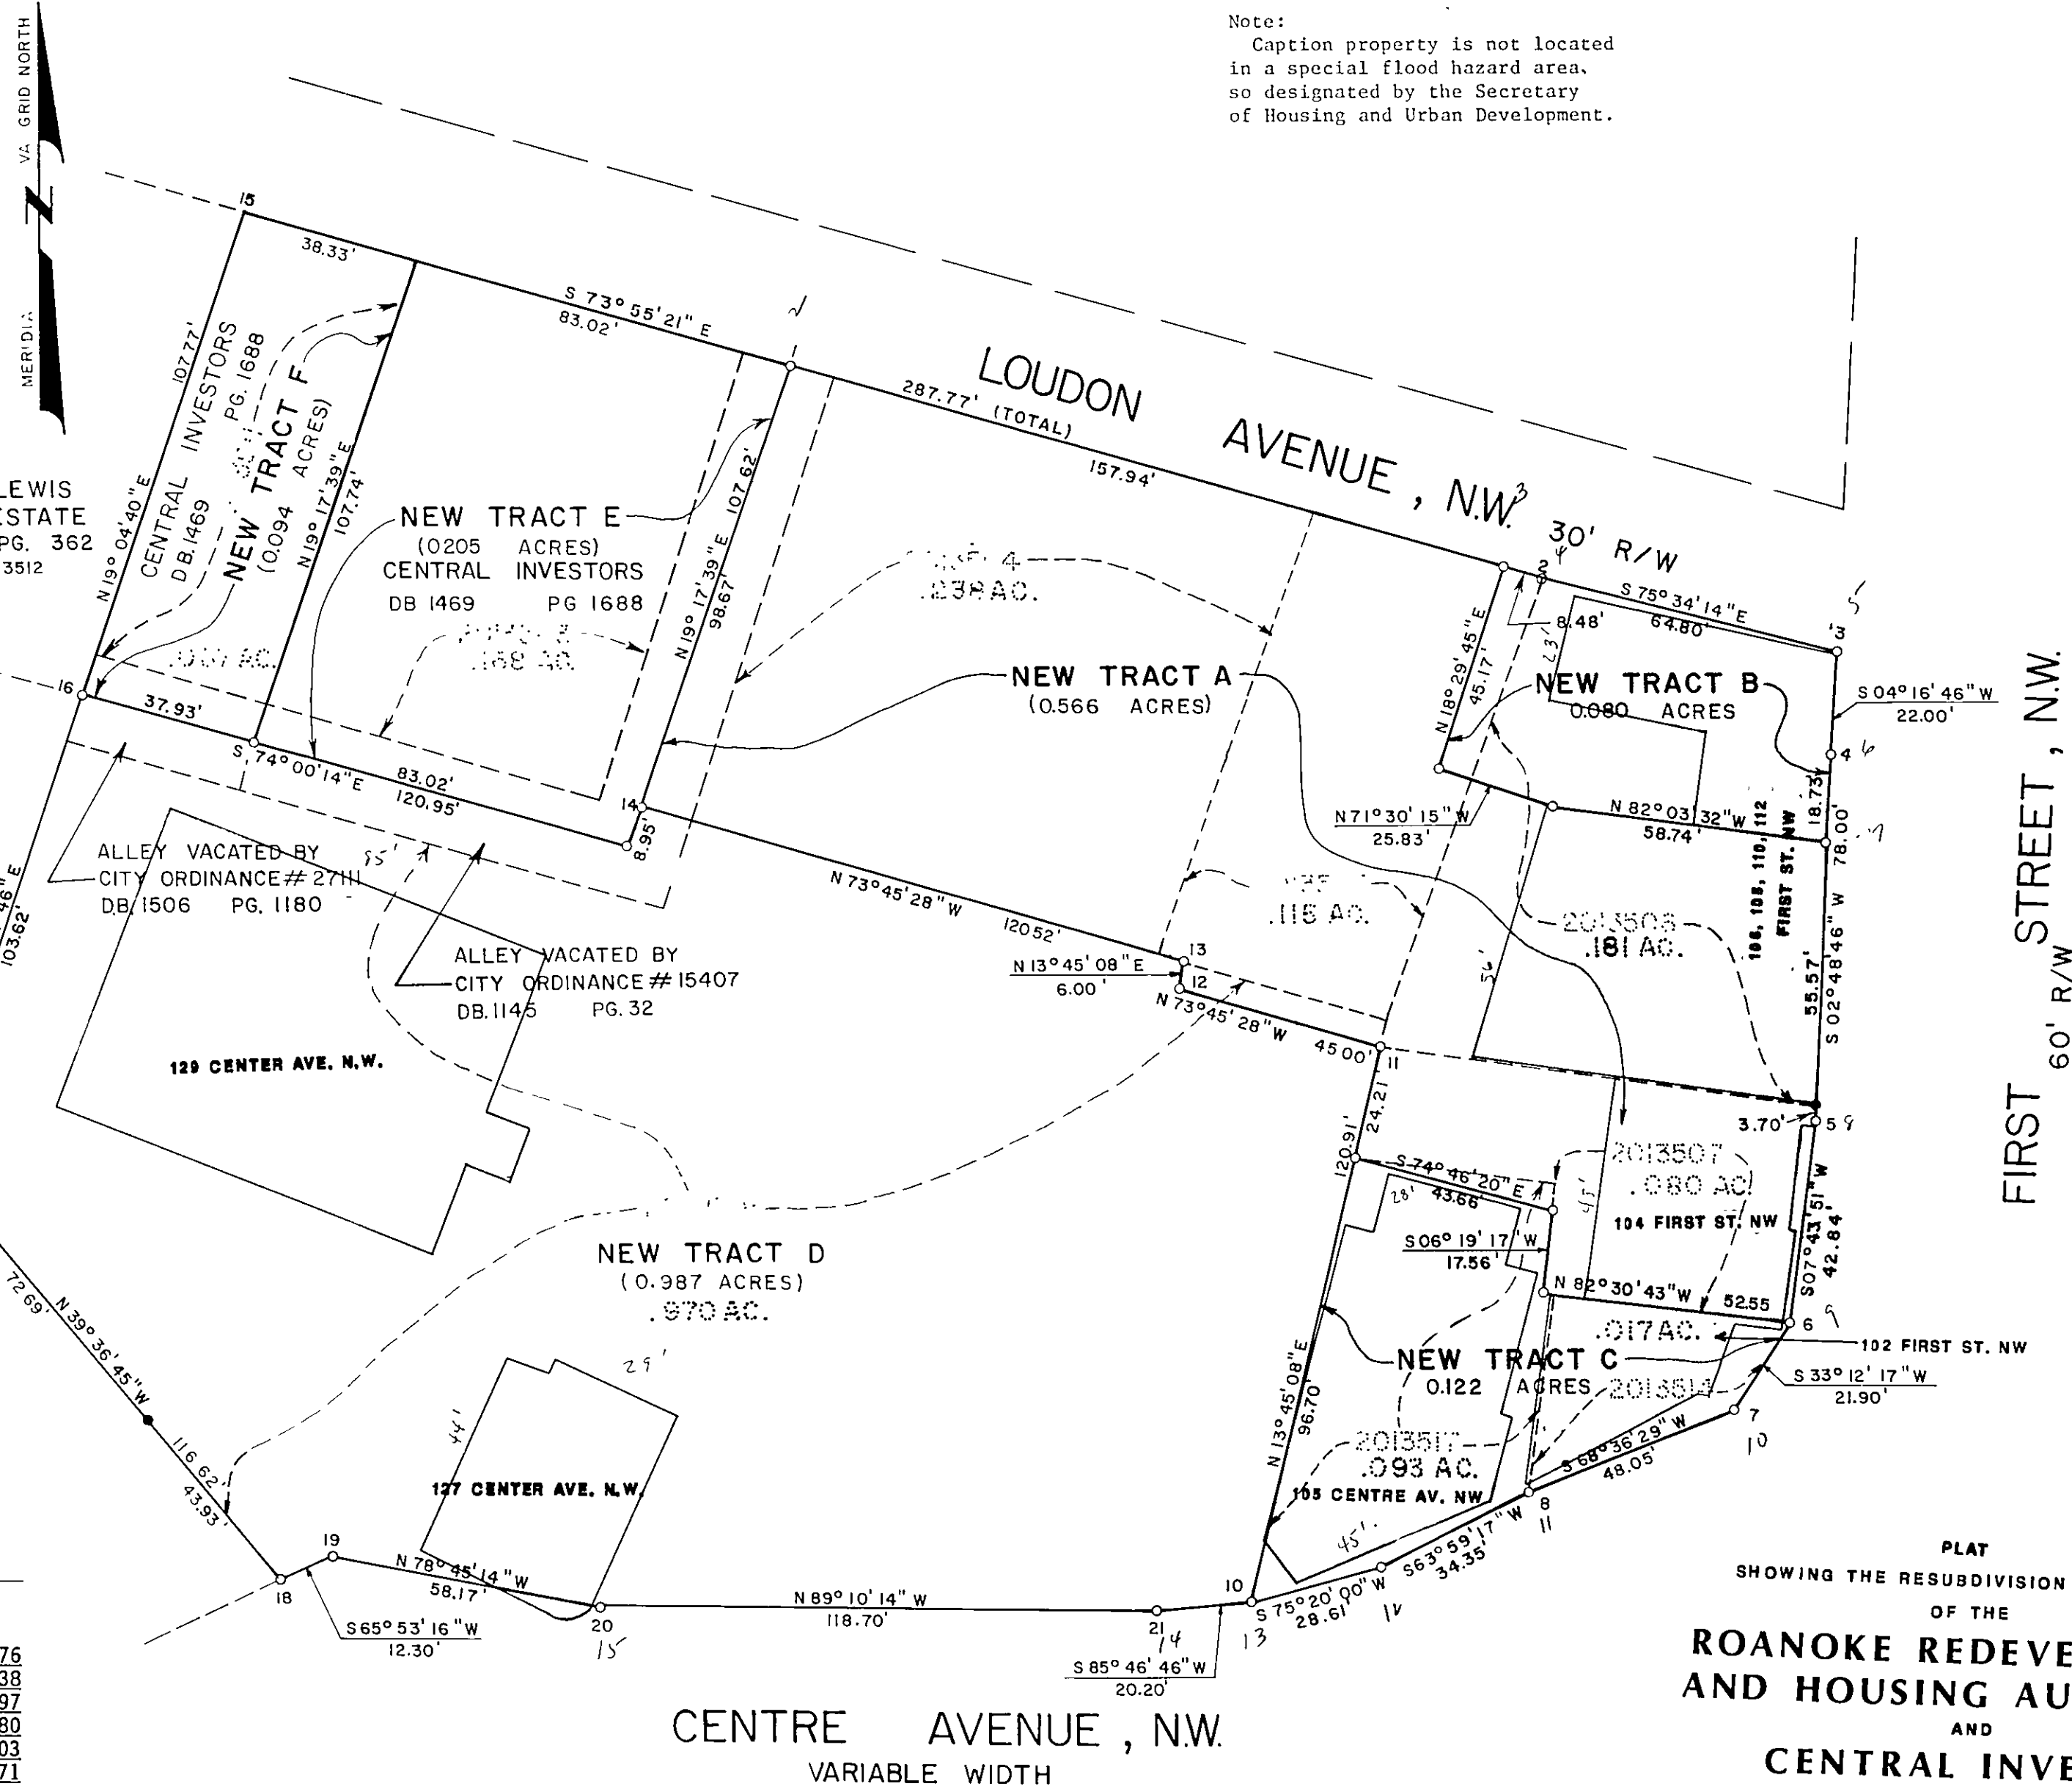

Note:

Caption property is not located in a special flood hazard area, so designated by the Secretary of Housing and Urban Development.

PLAT
SHOWING THE RESUBDIVISION OF PROPERTIES
OF THE
**ROANOKE REDEVELOPMENT
AND HOUSING AUTHORITY**
AND
CENTRAL INVESTORS

CREATING HEREON
NEW TRACT A (0.566 ac.), TRACT B (0.080 ac.),
TRACT C (0.122 ac.), TRACT D (0.987 ac.),
TRACT E (0.205 ac.), AND TRACT F (0.094 ac.)
CITY OF ROANOKE, VIRGINIA

SCA 1 E:1"=30'

AUG. 22, 1989

SHEET 2 OF 2

SEE SHEET 1, DEED LIST

APPROVED:

Charles M. Huffine 9/15/89
CITY ENGINEER, ROANOKE, VIRGINIA DATE

Edward R. Tucker 9/15/89
AGENT FOR THE CITY OF ROANOKE PLANNING COM. DATE



I, KYLE D. AUSTIN, a duly Certified Surveyor in the State of Virginia do hereby certify that the property shown hereon was carefully surveyed, and that is correct to the best of my knowledge and belief.

Kyle D. Austin

KYLE D. AUSTIN, L.L.S. 1483

Mattern & Craig
CONSULTING ENGINEERS - SURVEYORS
701 FIRST STREET
ROANOKE, VIRGINIA 24016