


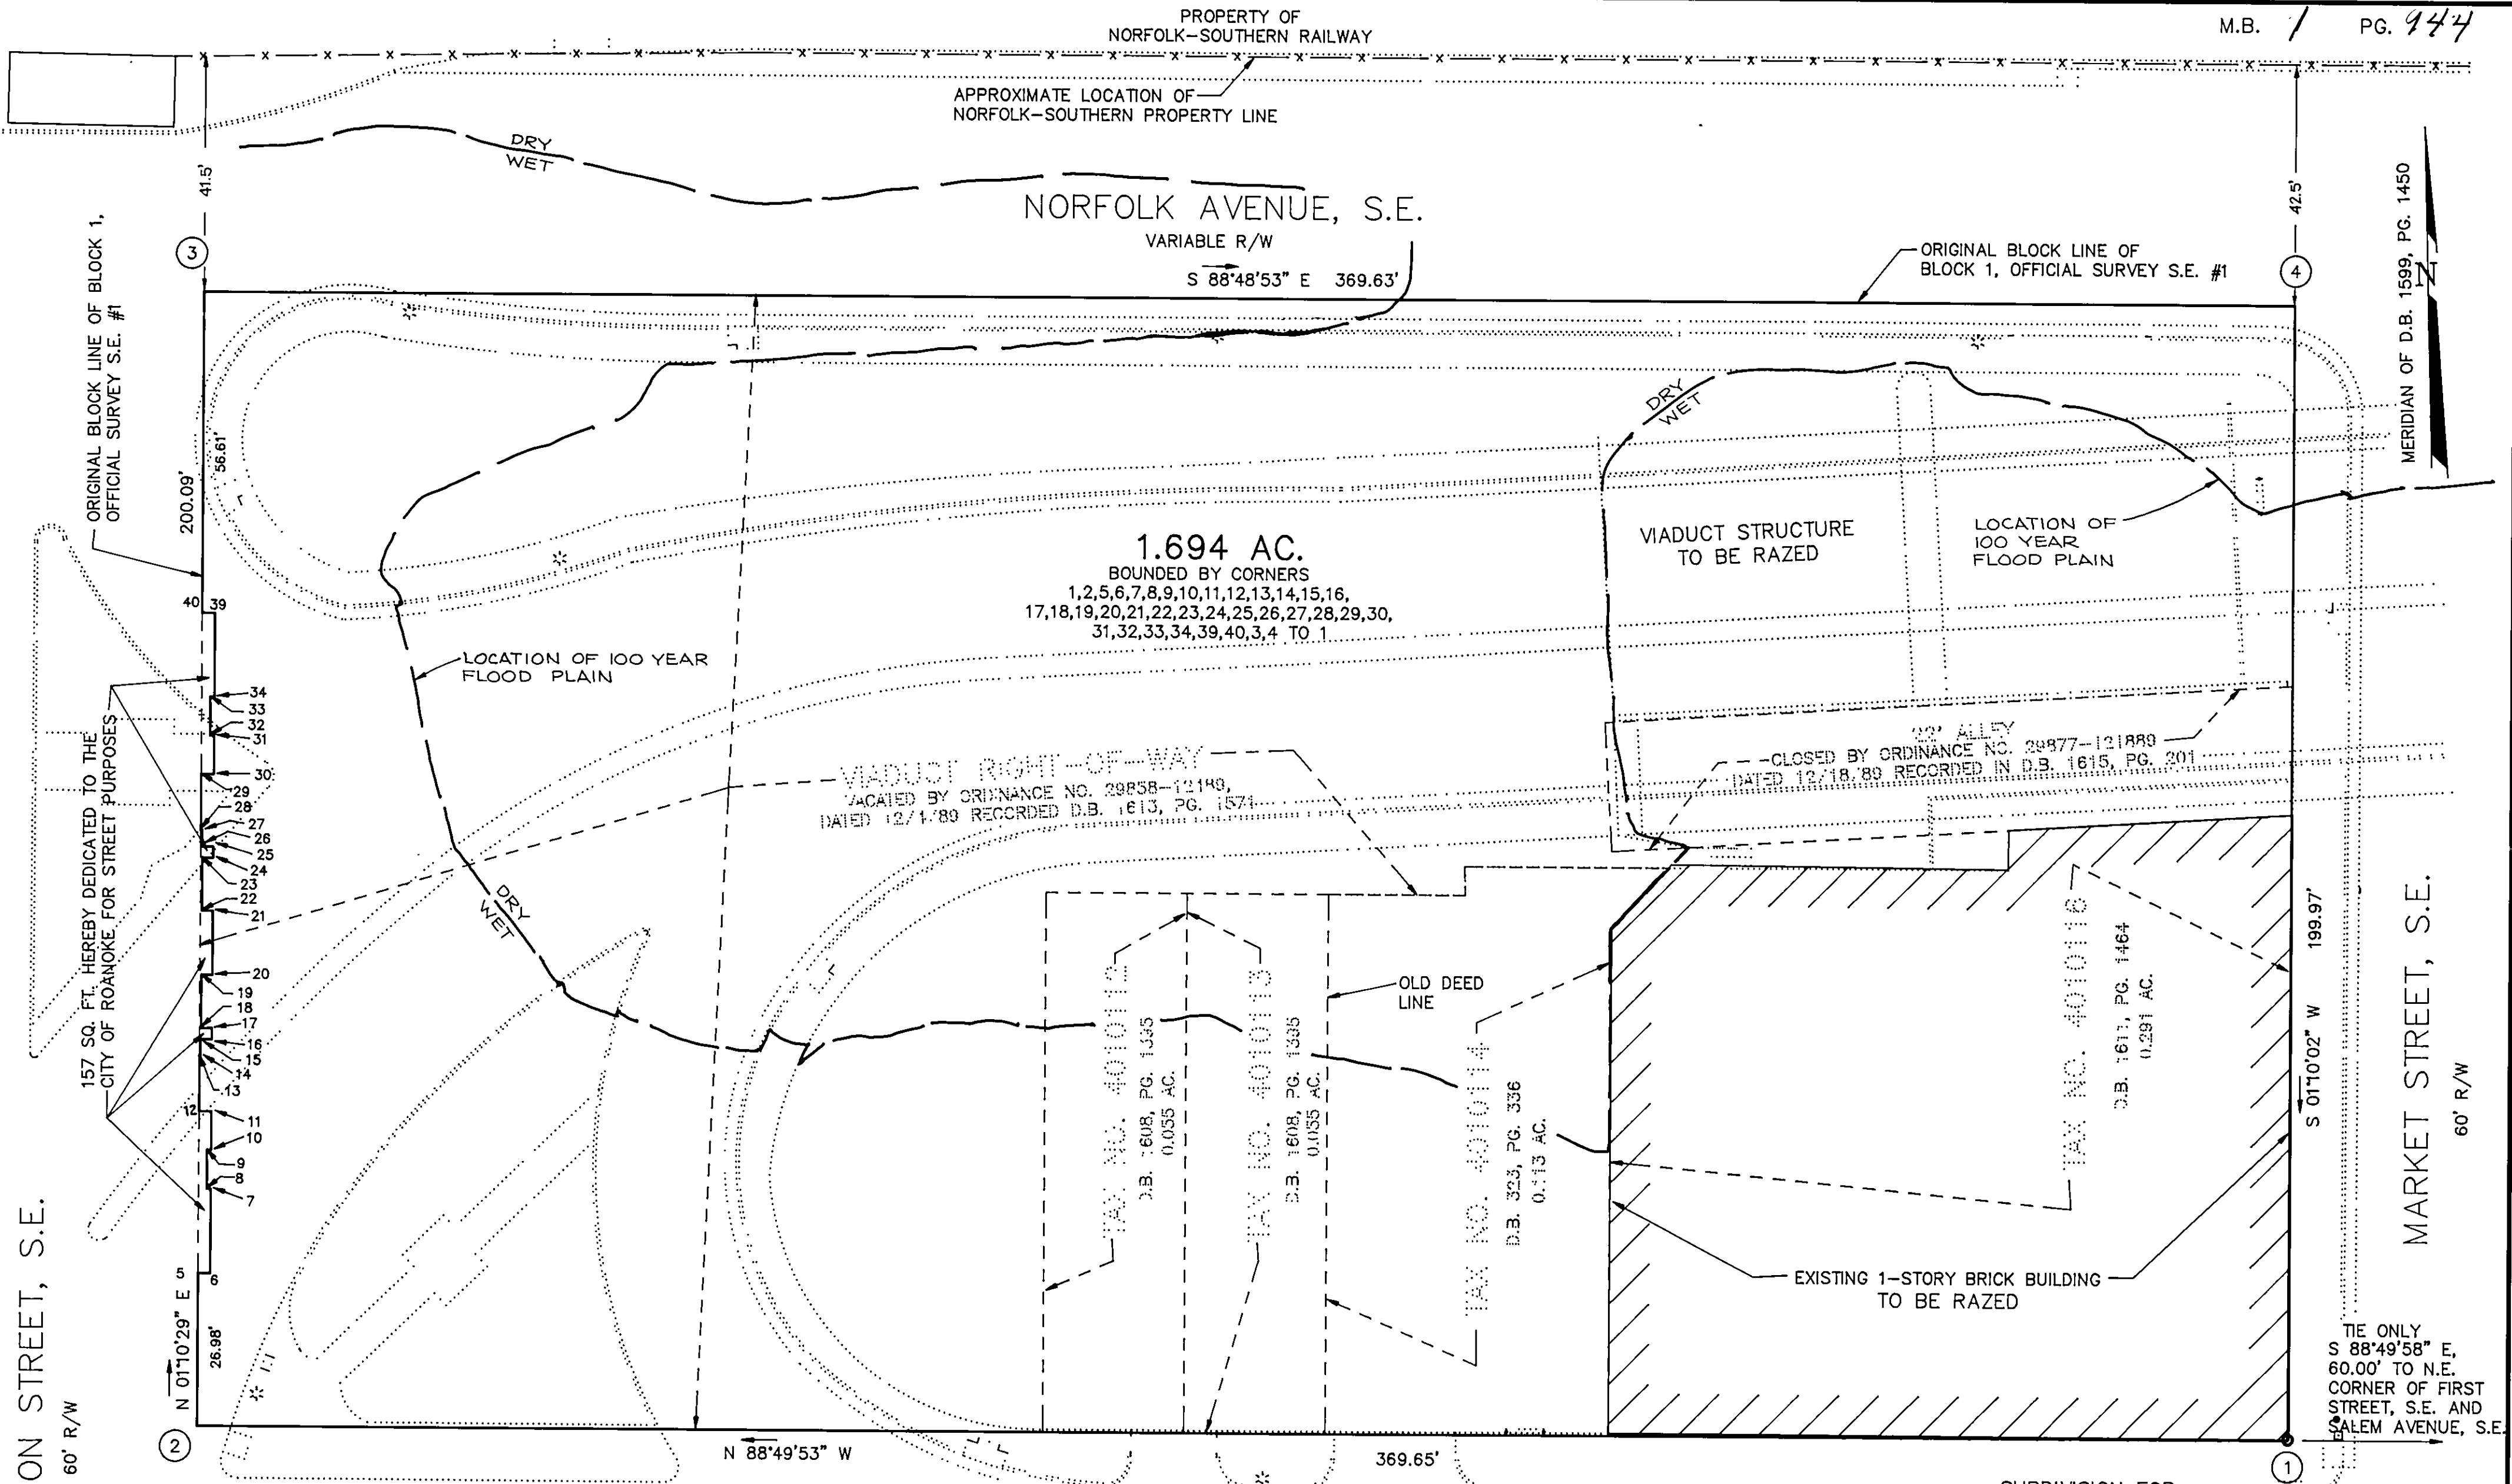

JEFFERSON STREET, S.E.
60' R/W

MARKET STREET, S.E.
60' R/W

SALEM AVENUE, S.E.
50' R/W

APPROVED:
Edward R. Tucker 5/7/90
AGENT - CITY OF ROANOKE
PLANNING COMMISSION
Charles M. Huffine 5/4/90
CITY ENGINEER - CITY OF
ROANOKE, VIRGINIA

CITY OF ROANOKE

SHOWING THE COMBINATION AND RESUBDIVISION OF SIX (6) PARCELS OF
LAND AND CREATING HEREON NEW PARCEL 1-A (0.461 AC.) AND
NEW PARCEL 2-A (1.233 AC.) AND ALSO Dedicating 157 SQ. FT.
TO THE CITY OF ROANOKE FOR PUBLIC STREET PURPOSES

ROANOKE, VIRGINIA

T. P. PARKER & SON
ENGINEERS - SURVEYORS - PLANNERS

TAX NO.'S 401-0112,0113,0114,0116
DRAWN: DAP/CADD
CALC.: DAP
N.B.: JW-32

SCALE: 1" = 20'
MARCH 1, 1990
W.O. 90-0094

SHEET 2 OF 4

M.B. 1 PG. 944

