


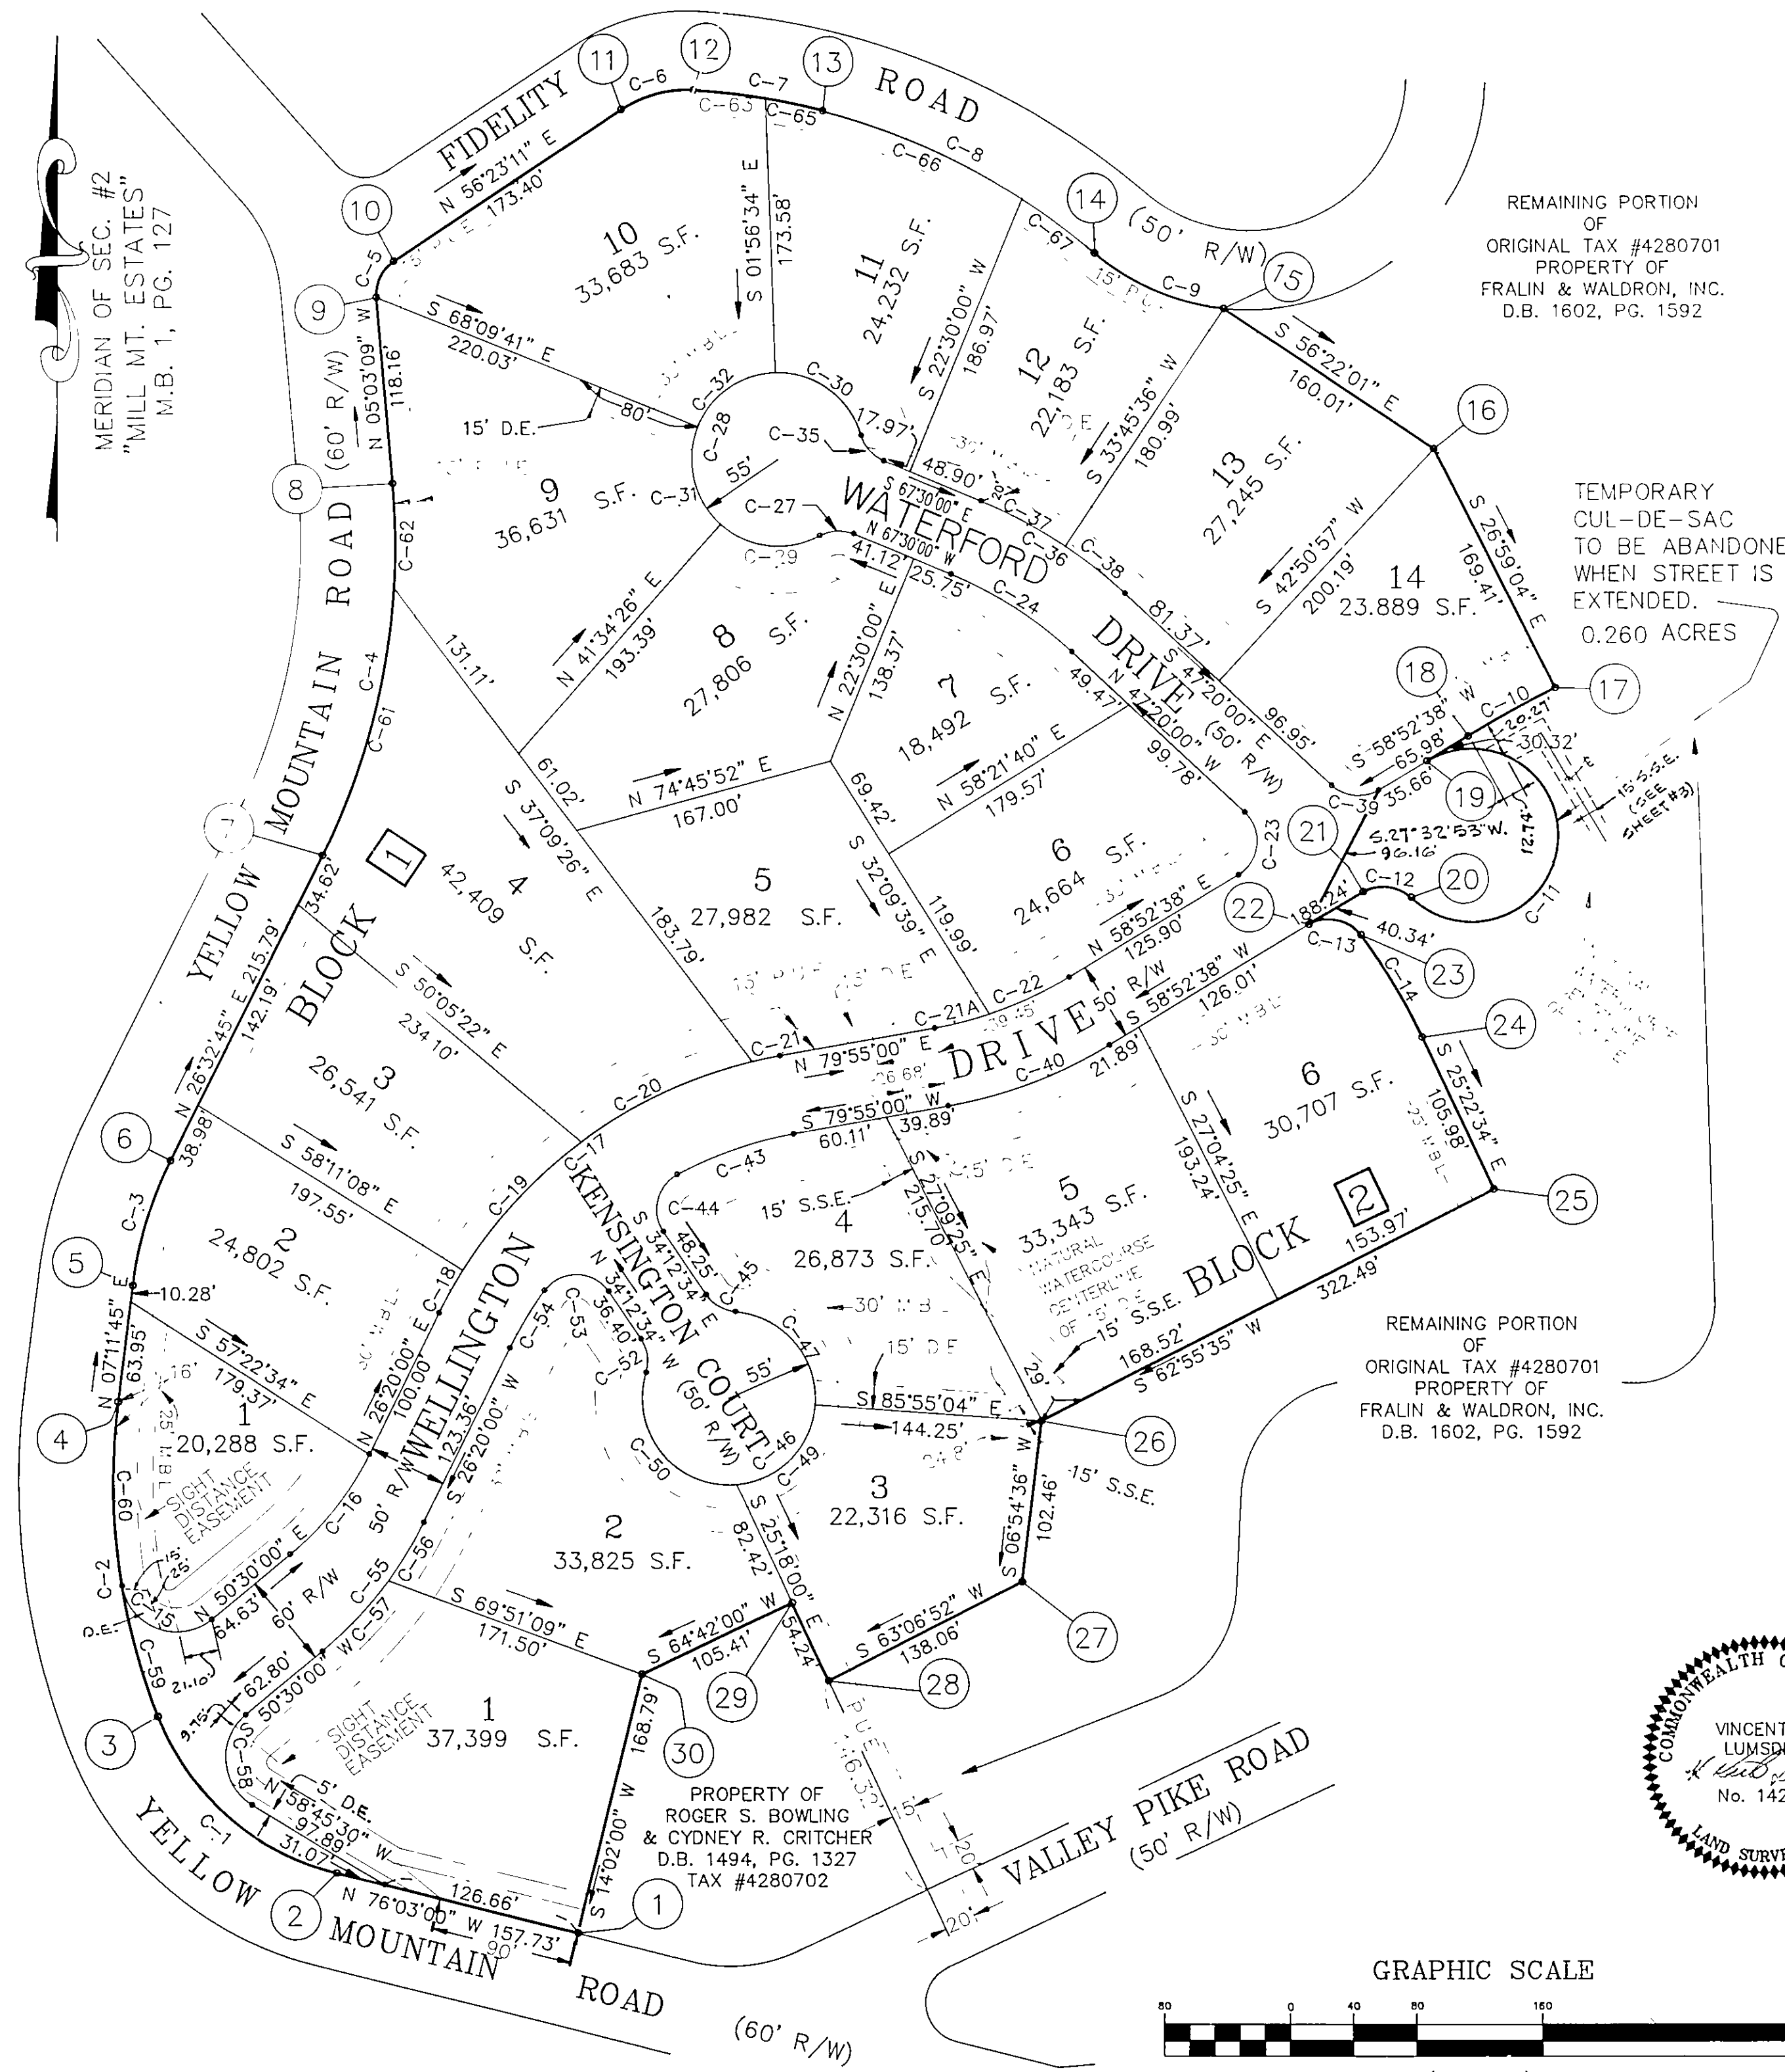

CURVE TABLE					
CURVE	RADIUS	LENGTH	TANGENT	CHORD	BEARING
C-1	184.24'	137.13'	84.36'	130.36'	S 48°48'30" E
PLAT OF SURVEY
SECTION No. 1
"WELLINGTON"
ROANOKE, VIRGINIA
BEING A SUBDIVISION OF AN 80.597
ACRE TRACT OF LAND
PROPERTY OF
FRALIN & WALDRON, INC.
CREATING HEREON
NEW LOTS 1 THROUGH 14, BLOCK 1 &
NEW LOTS 1 THROUGH 6, BLOCK 2
DEDICATING 2.450 ACRES TO THE CITY OF ROANOKE
FOR PUBLIC STREET PURPOSES
& CREATING NEW TRACT I
SCALE: 1" = 80' DATE: 21 MAY, 1990
LUMSDEN ASSOCIATES, P.C.
ENGINEERS - SURVEYORS - PLANNERS
ROANOKE, VIRGINIA
COMM. # 89-175

