
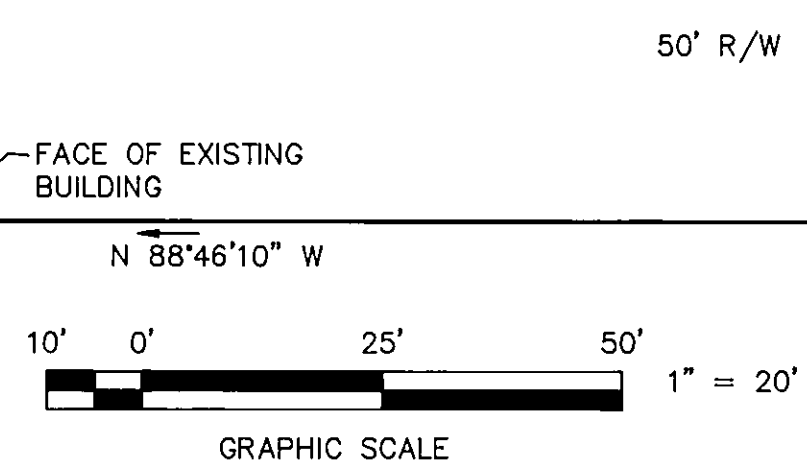


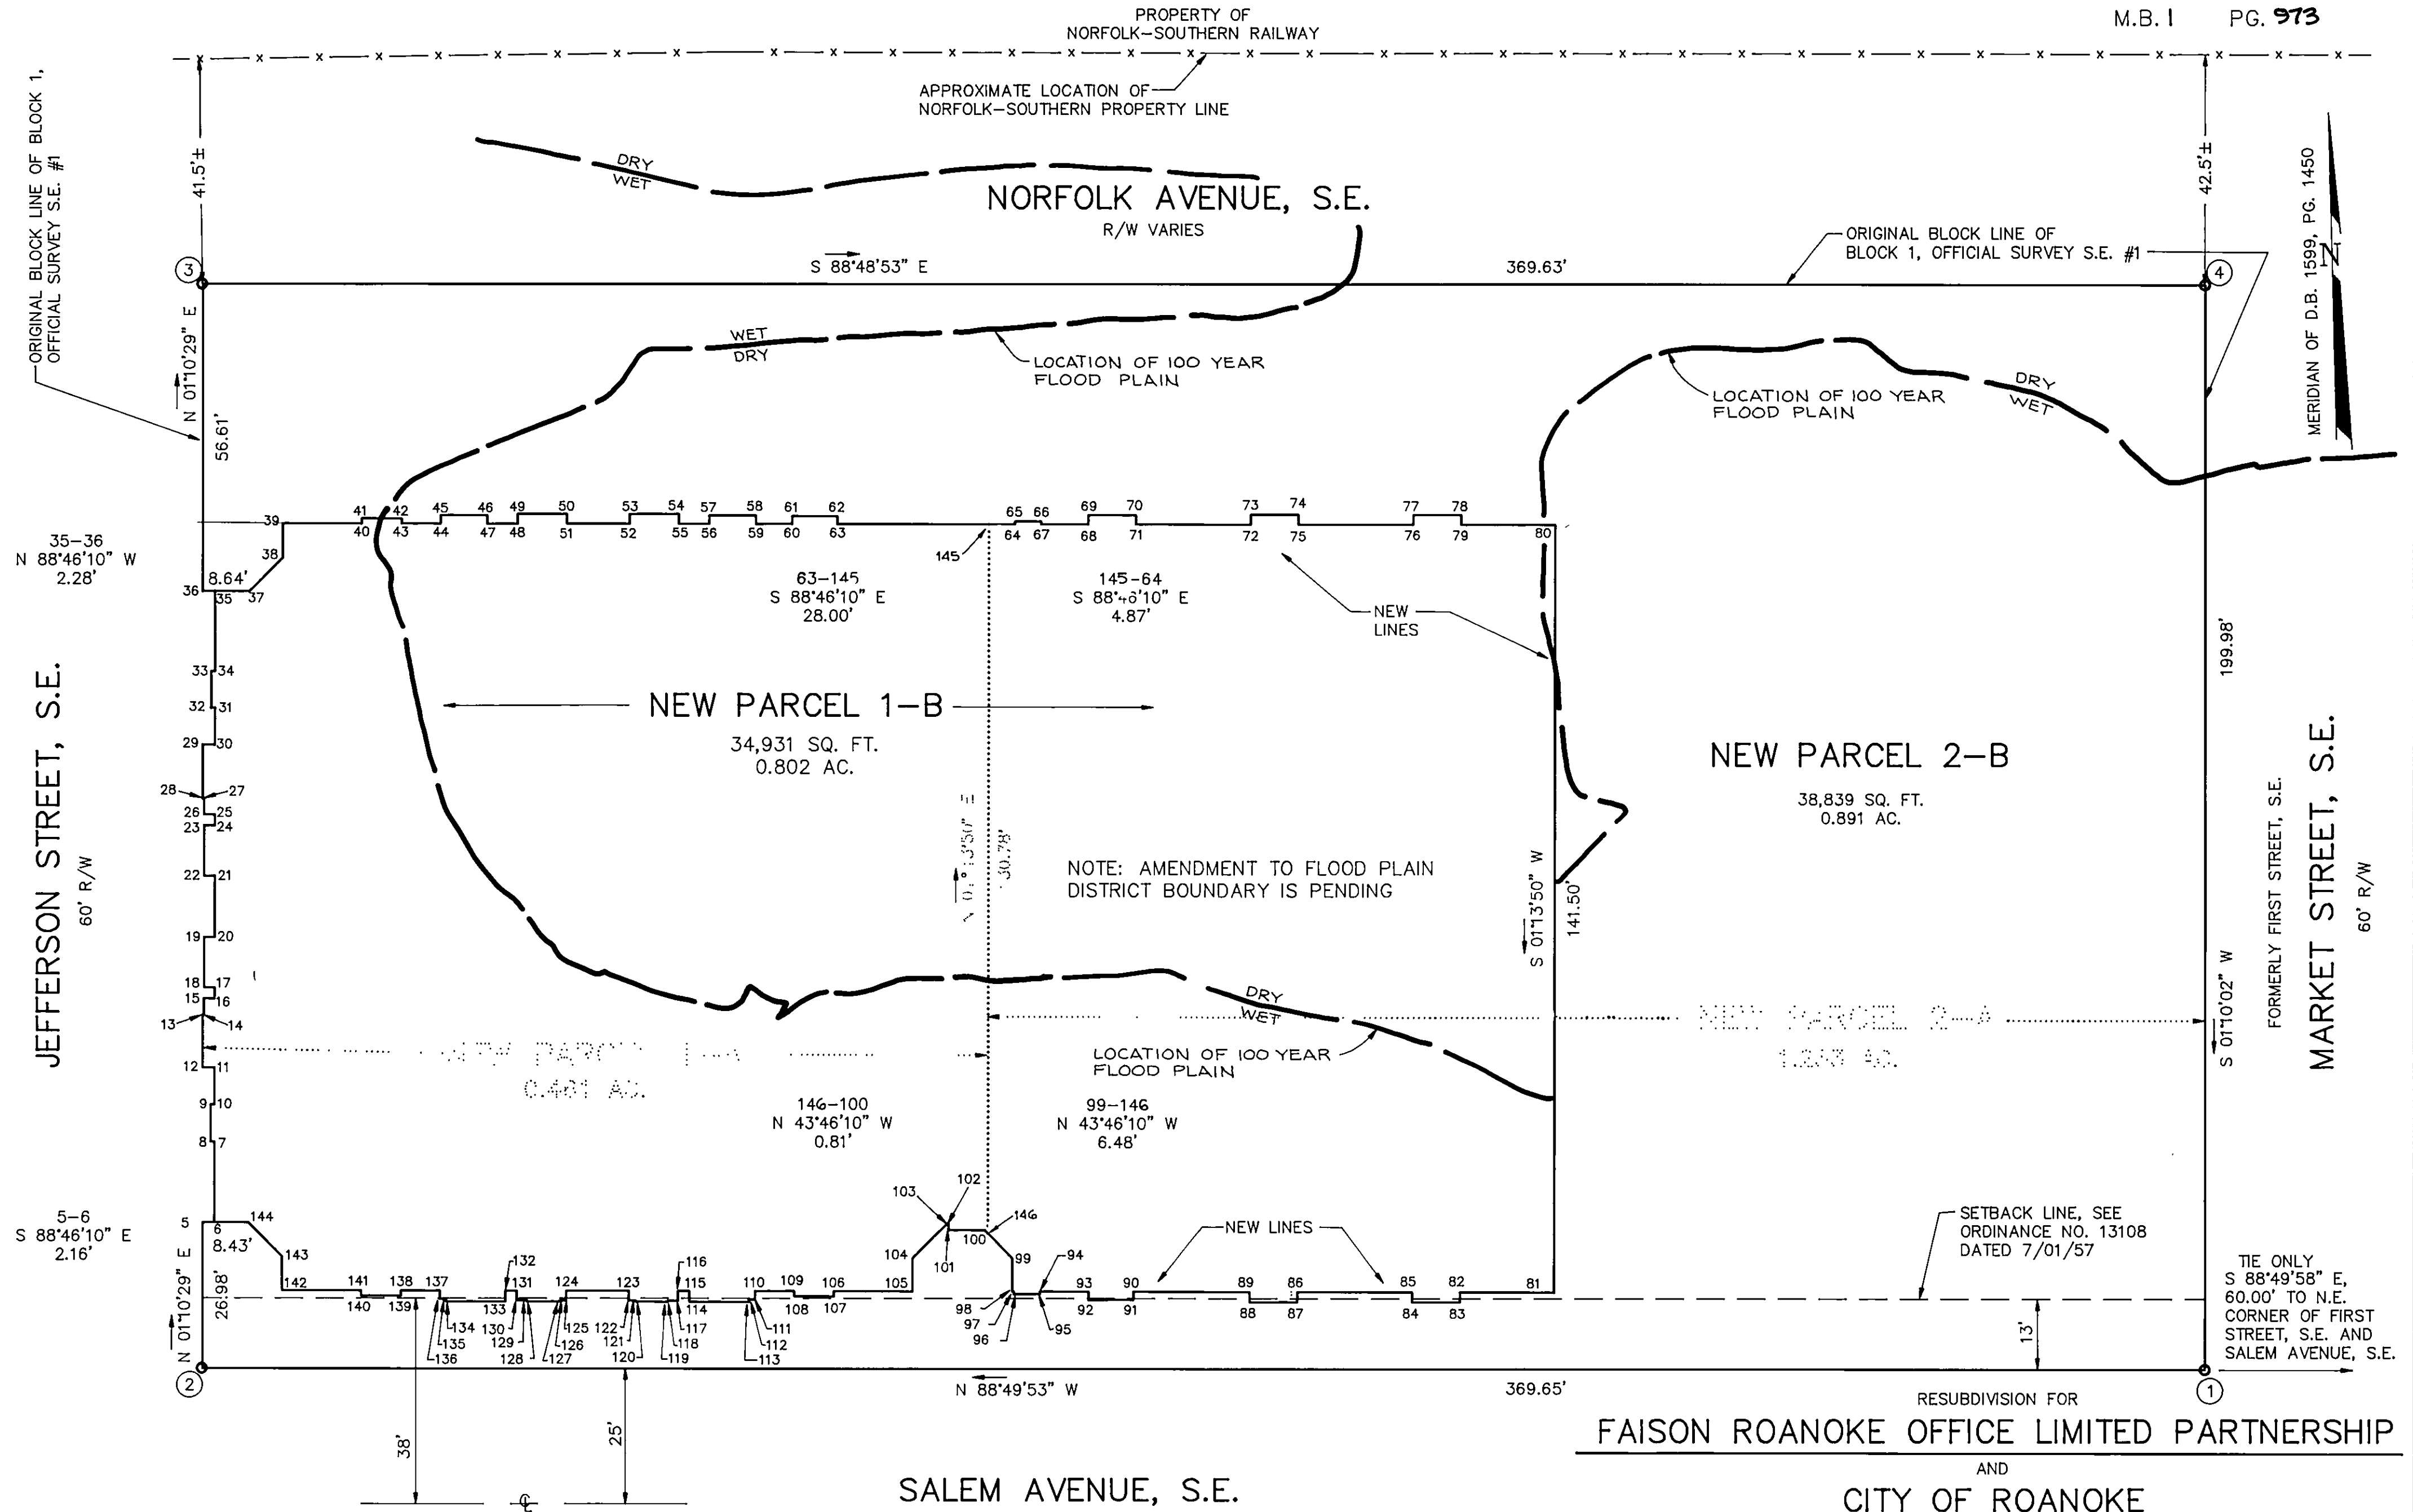

APPROVED:

Edward F. Tucker July 3, 1990
AGENT - CITY OF ROANOKE
PLANNING COMMISSION

T. P. Parker & Son July 3, 1990
CITY ENGINEER - CITY OF
ROANOKE, VIRGINIA

SHOWING THE RESUBDIVISION OF NEW PARCEL 1-A AND NEW PARCEL 2-A, SUBDIVISION FOR CITY OF ROANOKE, M.B. 1, PG. 943 AND CREATING NEW PARCEL 1-B (0.802 AC.) AND NEW PARCEL 2-B (0.891 AC.) SITUATE ON SALEM AVE., S.E., JEFFERSON ST., S.E., NORFOLK AVE., S.E. AND MARKET ST., S.E.

ROANOKE, VIRGINIA

T. P. PARKER & SON

ENGINEERS - SURVEYORS - PLANNERS

DRAWN: DAP/CADD
CALC.: DAP
N.B.: JW-32

SCALE: 1" = 20'
JUNE 25, 1990
W.O. 90-0094

SHEET 2 OF 3

M.B. 1 PG. 973