

BOUNDARY COORDINATES
Origin of coordinates assumed


	North	East
1	9 450 754	10 479 117
2	9 540 570	10 513 725
28	9 988 716	10 479 117

KNOW ALL MEN BY THESE PRESENTS, TO-WIT:

That The First National Exchange Bank of Virginia, sole surviving Trustee U/S of Nora V. Huff for Nora Lucinda Ring; The First National Exchange Bank of Virginia, sole surviving Trustee U/S of P. C. Huff for Frances Huff Carr; Frances Huff Carr, widow; Katherine Huff Tucker and James T. Tucker, her husband, and Peter Huff Ring and Loda A. Ring, his wife, are owners of the land shown hereon to be subdivided and known as "The Barrens" and bounded by outside corners 1 through 24 to 1 inclusive which comprise part of the land devised by wills probated in the Law and Chancery Court for the City of Roanoke and recorded in Deed Book 18, page 105 and Deed Book 27, page 49, and by deeds of record in the Clerk's Office for the Circuit Court of the City of Roanoke in Deed Book 122, page 92 and 122, page 121.

The said owners certify that they have subdivided this land shown hereon, entirely of their own free will and consent and in compliance with the provisions of Act No. 136, of 1976, as amended to date, and for the purpose to and in accordance with the City of Roanoke Land Subdivision Ordinance No. 24140 dated June 26, 1978.

Witness the following signatures on this 25TH day of August, 1981:

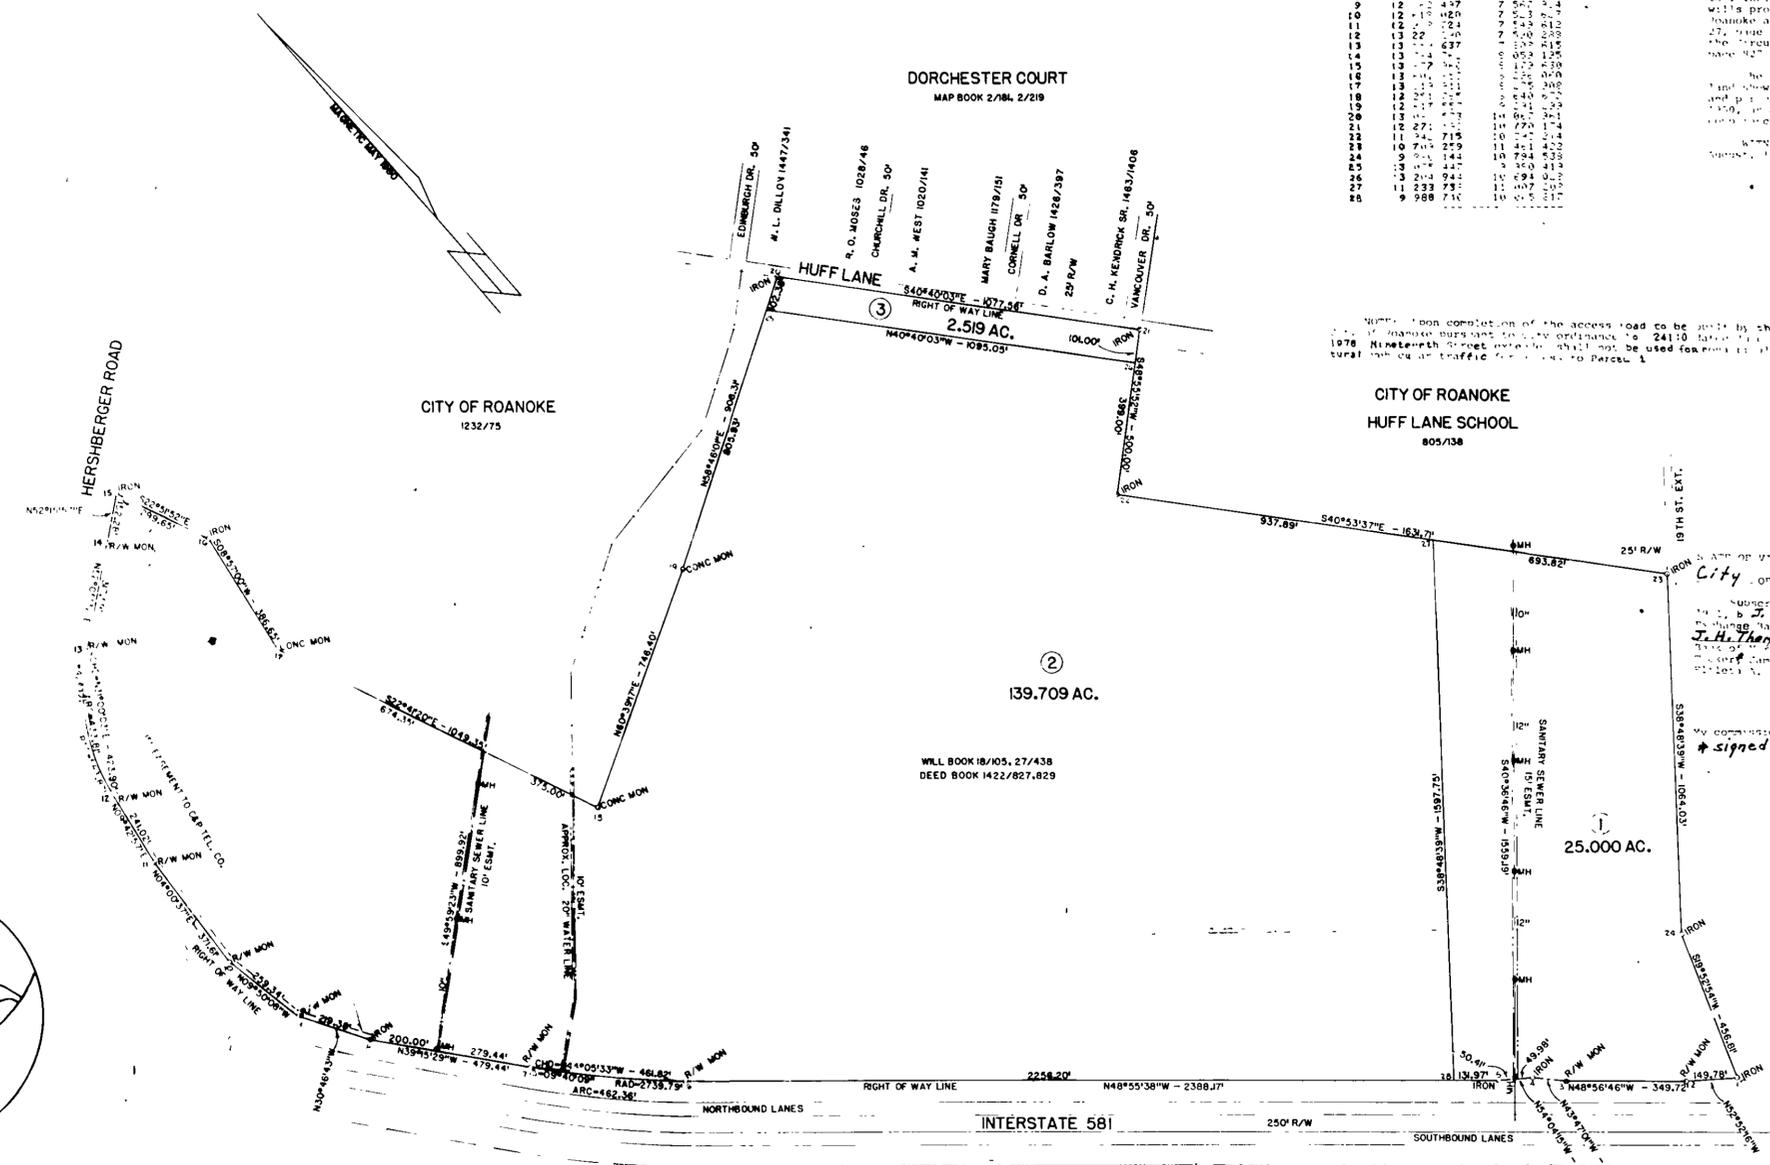

From completion of the access road to be built by the City of Roanoke pursuant to City Ordinance No. 24140 dated June 26, 1978, Nineteenth Street, hereon shown, shall not be used for any other purpose than for traffic from Parcel 1.

THE FIRST NATIONAL EXCHANGE BANK OF VIRGINIA, Trustee U/S of Nora V. Huff
 J. H. Thompson, V.P.
 THE FIRST NATIONAL EXCHANGE BANK OF VIRGINIA, Trustee U/S of P. C. Huff
 J. H. Thompson, V.P.
 Katherine Huff Tucker, by J. H. Thompson, V.P.
 James T. Tucker, by J. H. Thompson, V.P.
 Peter Huff Ring
 Loda A. Ring

Subscribed and sworn to before me this 25th day of August, 1981, by J. H. Thompson, V.P., of the First National Exchange Bank of Virginia, Trustee U/S of P. C. Huff, Katherine Huff Tucker, James T. Tucker, Frances Huff Carr, Peter Huff Ring, and Loda A. Ring.

Alexander I. Saunders
 Notary Public
 My commission expires: 5-23-84
 signed by their attorney-in-fact
 WILLIAM WATTS
 H. C. WILL BOOK 1/349



Approved:
 Donald B. Brown
 City Engineer, Roanoke, Va.
 26 AUG 1981
 Robert G. Kelly
 Agent, Roanoke, Va. Planning Dept.
 26 AUG 1981

I, F. Donald Lawrence, hereby certify that this plat is correct.
 F. Donald Lawrence
 Dist. and Land Surveyor

In the Clerk's Office of the Circuit Court of the City of Roanoke, Virginia, this instrument with the Certificate of Acknowledgment thereto annexed is admitted to record on August 26, 1981, at 2:40 o'clock P. M.

Teste: PATSY TESTERMAN, Clerk
 By L. G. Meyer Deputy Clerk

PRESENT RECORD OWNERS: KATHERINE HUFF TUCKER, FRANCES HUFF CARR, PETER HUFF RING, AND FIRST NATIONAL EXCHANGE BANK OF VA. C/O F.N.E.B. P.O. BOX 13327 ROANOKE, VA. 24040

FINAL PLAT THE BARRENS
 FIRST NATIONAL EXCHANGE BANK OF VIRGINIA
 ROANOKE, VIRGINIA
 SCALE: 1"=300' DATE: AUG. 18, 1981
 SURVEYED BY: F. DONALD LAWRENCE & ASSOCIATES
 P.O. BOX 104 MONROE, N.C.

NOTE: An easement 50 feet in width for ingress and egress for the benefit of Parcel 1 is reserved across Parcel 2 being situated near the northwesterly corner of Parcel 1 and running generally in a straight line to its intersection with certain access road to be built by the City of Roanoke pursuant to Ordinance No. 24140 dated June 26, 1978.