

BUILDING NO. 1
ELEVATION


HORIZONTAL BOUNDARIES (HB) - THE LOWER SURFACE OF THE FINISHED FLOORING MATERIALS CONSTITUTES THE LOWER HORIZONTAL BOUNDARY OF THE UNITS. THE UPPER SURFACE OF THE CEILING MATERIALS SUCH AS WALLBOARD, LATH OR PLASTER CONSTITUTES THE UPPER BOUNDARY OF ALL UNITS.

PLAT OF SURVEY OF
PHASE I
THE GLEN CONDOMINIUM

PROPERTY OF
GLEN ASSOCIATES,
A VIRGINIA GENERAL PARTNERSHIP

ROANOKE, VIRGINIA

T. P. PARKER & SON
ENGINEERS - SURVEYORS - PLANNERS

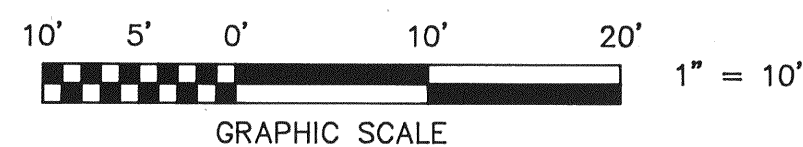

TAX NO.
DRAWN: DAP/CADD
CALC.: DAP
N.B.: G-68

SCALE: 1" = 10'
FEBRUARY 6, 1990
W.O. 89-1227

SHEET 7 OF 7