


CURVE	RADIUS	LENGTH	TANGENT	CHORD	BEARING	DELTA
A	60.47'	26.61'	13.53'	26.40'	N 39°45'52" E	25°13'02"
B	110.73'	79.51'	41.55'	77.81'	N 25°08'35" E	41°08'23"
C	82.88'	62.41'	32.77'	60.95'	S 37°27'38" W	43°08'52"
D	70.00'	47.08'	24.47'	46.20'	S 39°45'52" W	38°32'15"
E	20.00'	41.47'	33.82'	34.43'	S 60°55'06" E	118°48'06"
F	50.00'	24.35'	12.42'	24.11'	S 73°37'30" W	27°54'12"
G1	123.13'	88.51'	46.27'	86.62'	S 86°55'12" E	41°11'16"
G2	123.13'	27.54'	13.83'	27.48'	N 66°04'54" E	12°48'50"
G	123.13'	116.05'	62.74'	111.80'	N 86°40'25" E	54°00'06"
H	73.13'	68.92'	37.26'	66.40'	S 86°40'25" W	53°59'58"
I	25.00'	23.49'	12.70'	22.64'	S 68°49'16" W	53°50'41"
J	9.89'	17.16'	11.67'	15.09'	N 16°36'25" W	99°26'23"
K	485.04'	45.15'	22.59'	45.13'	N 36°29'08" E	05°19'59"
L1	104.04'	56.21'	28.81'	55.52'	N 54°29'10" E	30°57'09"
L2	104.04'	65.28'	33.75'	64.21'	N 87°56'16" E	35°57'01"
L	104.04'	121.49'	68.74'	114.70'	N 72°27'41" E	66°54'10"
M	50.00'	14.66'	7.38'	14.61'	S 65°32'53" E	16°48'09"
N	43.27'	48.56'	27.19'	46.05'	N 48°10'24" E	64°17'53"
O	349.78'	91.57'	46.05'	91.31'	N 87°49'44" E	14°59'59"
P	125.00'	63.23'	32.31'	62.56'	N 80°50'14" E	28°59'00"

CURVE	RADIUS	LENGTH	TANGENT	CHORD	BEARING	DELTA
Q	906.90'	285.44'	143.91'	284.27'	N 57°21'40" E	18°02'01"
R	1219.00'	198.90'	99.67'	198.68'	N 43°41'14" E	09°20'56"
S1	98.13'	70.54'	36.87'	69.03'	S 86°55'12" E	41°11'16"
S2	98.13'	21.93'	11.01'	21.88'	N 66°05'06" E	12°48'09"
S	98.13'	92.47'	49.99'	89.09'	N 86°40'44" E	53°59'25"
T	25.00'	45.53'	32.18'	39.50'	S 68°10'40" E	104°17'51"

LINE	DIRECTION	DISTANCE
L1	N 72°28'16" W	238.14'
L2	N 01°31'16" W	218.60'
L3	S 88°28'44" W	50.00'
L4	N 50°04'16" W	83.59'
L5	N 16°01'04" E	147.85'
L5A	N 16°01'04" E	135.58'
L6	S 01°31'16" E	38.91'
L7	S 59°40'24" W	112.76'
L8	N 66°19'36" W	164.00'
L9	S 17°30'50" E	25.00'
L10	S 66°19'36" E	73.85'
L11	N 59°40'24" E	78.93'
L12	S 01°30'36" E	78.65'
L13	S 00°56'44" W	45.73'
L14	S 72°11'56" E	20.80'
L15	S 00°56'44" W	210.00'
L15A	S 00°56'44" W	189.72'
L15B	S 00°56'44" W	20.28'
L16	S 70°21'16" E	50.58'
L17	N 22°41'44" E	89.23'
L18	N 20°29'44" E	27.08'
L19	N 72°11'56" W	113.35'
L19A	N 72°11'56" W	12.00'
L19B	N 72°11'56" W	101.35'
L20	S 20°29'44" W	26.50'
L21	S 22°41'44" W	61.80'
L22	N 00°56'44" E	226.80'
L22A	N 00°56'44" E	196.74'
L22B	N 00°56'44" E	30.06'
L23	S 66°19'36" E	174.07'
L24	N 72°33'16" W	104.73'
L24A	N 72°33'16" W	65.72'
L24B	N 72°33'16" W	39.01'
L25	N 63°05'16" W	28.65'
L26	N 66°19'36" W	17.32'
L27	N 74°10'48" W	42.26'
L28	N 66°19'36" W	25.37'

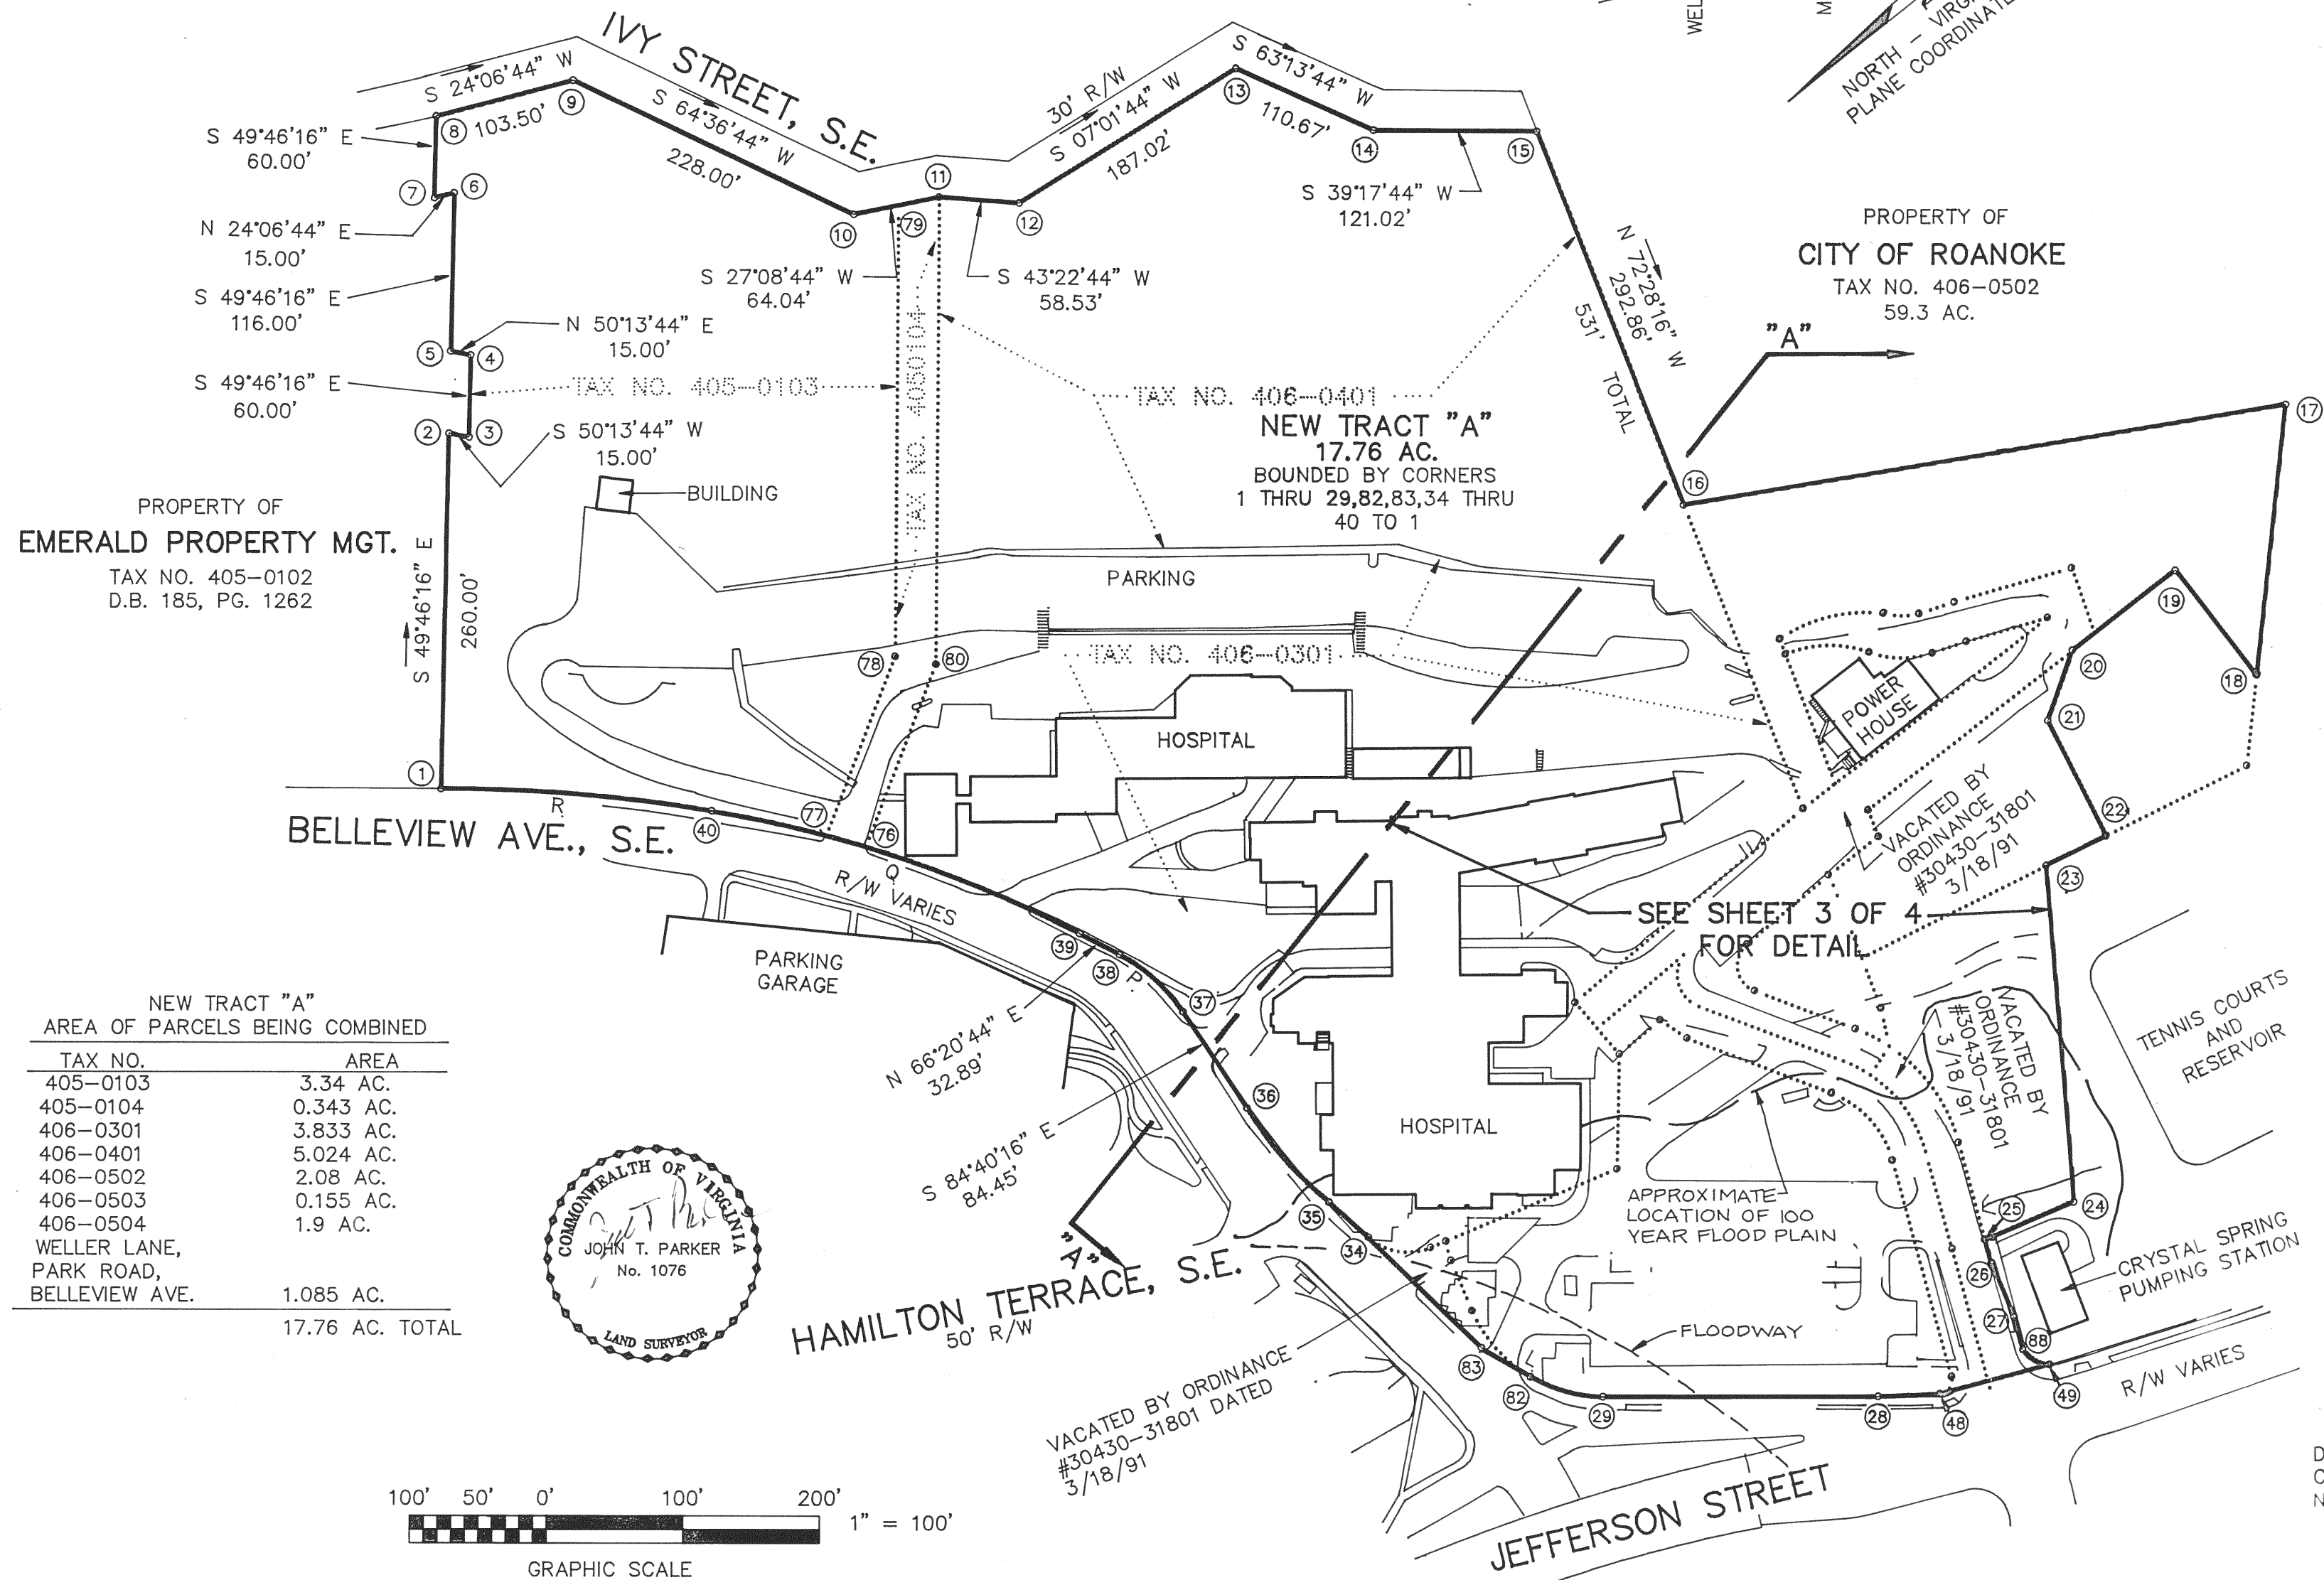

LEGEND
..... OLD DEED LINE

NEW TRACT "B"
PROPERTY OF
CITY OF ROANOKE
TAX NO. 406-0502
59.3 AC.

PARTIAL SURVEY &
SUBDIVISION FOR
ROANOKE MEMORIAL HOSPITALS
SHOWING THE RESUBDIVISION OF
9 PARCELS OF LAND AND WELLER LANE, S.E. (CLOSED
BY CITY ORDINANCE NO. 30430-31801)

ROANOKE, VIRGINIA

T. P. PARKER & SON
ENGINEERS - SURVEYORS - PLANNERS

DRAWN: DAP/CADD
CALC.: DAP
N.B.: C.H.S. #1 & #2

SCALE: AS SHOWN
NOVEMBER 26, 1990
W.O. 90-1657
REVISED: MARCH 1, 1991
MARCH 19, 1991

SHEET 2 OF 5
M.B. / PG. 1058