


EASEMENTS HEREBY GRANTED
TO THE CITY OF ROANOKE FOR
UTILITY PURPOSES

1. NEW 15' DRAINAGE EASEMENT FROM
POINT A, B, C TO D
2. NEW 20' WATER LINE EASEMENT
FROM POINTS N, O, P, Q TO R.
3. NEW 20' WATER LINE EASEMENT
FROM POINTS S, T TO U.
4. NEW 20' WATER LINE EASEMENT
FROM POINTS V, W, X, Y, Z TO Z1.
5. NEW 20' SANITARY SEWER
EASEMENT FROM POINTS E, F, G, H, I, J, K, L,
M TO CORNER 14.

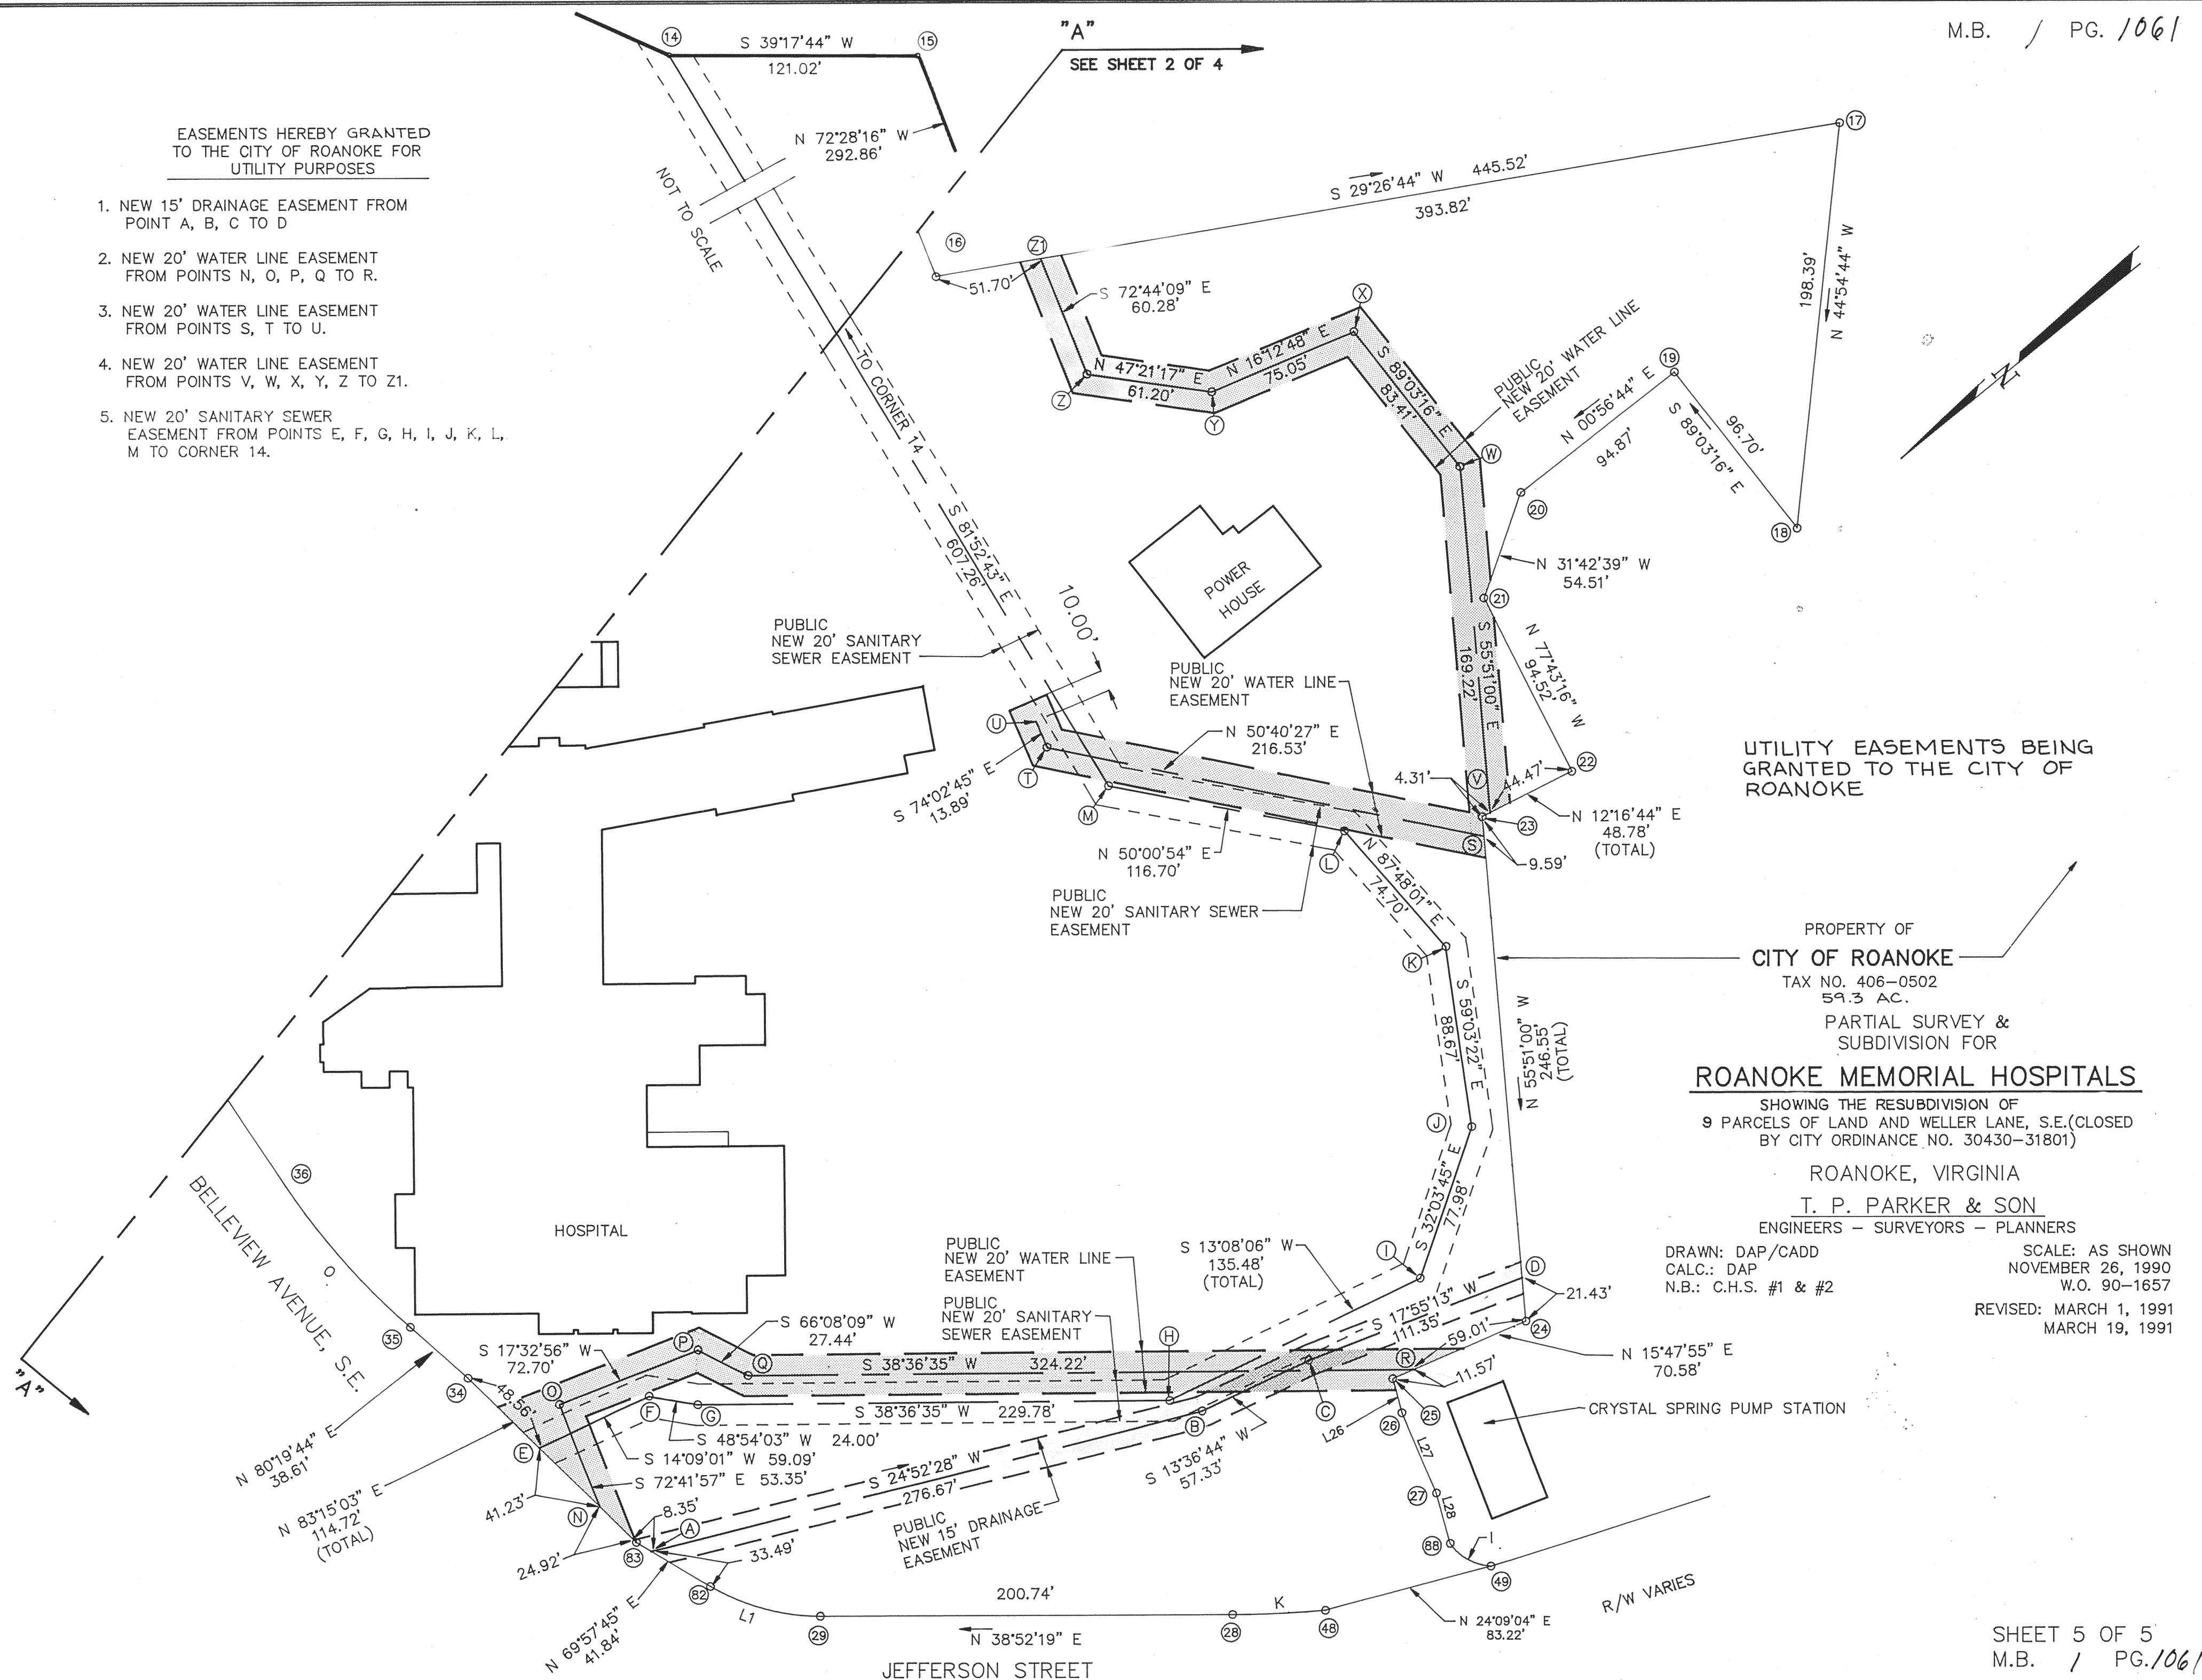

ROANOKE MEMORIAL HOSPITALS

SHOWING THE RESUBDIVISION OF
9 PARCELS OF LAND AND WELLER LANE, S.E.(CLOSED
BY CITY ORDINANCE NO. 30430-31801)

ROANOKE, VIRGINIA

T. P. PARKER & SON

ENGINEERS - SURVEYORS - PLANNERS

DRAWN: DAP/CADD
CALC.: DAP
N.B.: C.H.S. #1 & #2

SCALE: AS SHOWN
NOVEMBER 26, 1990
W.O. 90-1657
REVISED: MARCH 1, 1991
MARCH 19, 1991