


BOUNDARY COORDINATES - ORIGIN ASSUMED					
TAX NO. 3191506			TAX NO. 3191514		
PT.	NORTH	EAST	PT.	NORTH	EAST
1	500.0000	500.0000	1	500.0000	500.0000
2	608.5229	517.9659	5	475.8441	645.9140
3	589.3811	633.5921	6	396.2433	636.9854
4	560.4478	655.4743	7	420.7422	488.9995
5	475.8284	645.9827	8	460.5525	493.4650
1	499.9843	500.0687	1	500.0154	499.9980

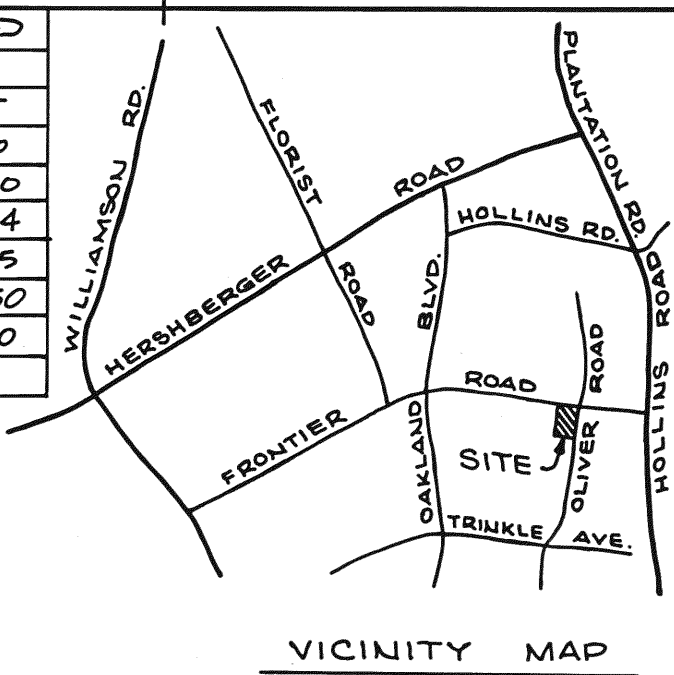

KNOW ALL MEN BY THESE PRESENTS, TO WIT: THAT DAVID M. DOOLEY AND MARCELINE D. DOOLEY ARE THE FEE SIMPLE OWNERS OF THE TRACT OF LAND SHOWN HEREON BOUNDED BY CORNERS 1 THRU 5 TO 1, INCLUSIVE, WHICH COMPRISES ALL OF THE LAND CONVEYED TO SAID OWNERS BY DEED RECORDED IN DEED BOOK 1010, PAGE 76 IN THE CLERK'S OFFICE OF THE CIRCUIT COURT IN THE CITY OF ROANOKE, VIRGINIA, AND THAT HARRY B. WADE, JR. AND LUCILLE T. WADE ARE THE FEE SIMPLE OWNERS OF THE TRACT OF LAND SHOWN HEREON BOUNDED BY CORNERS 1,5,6,7,8 TO 1, INCLUSIVE, WHICH COMPRISES ALL OF THE LAND CONVEYED TO SAID OWNERS BY DEED RECORDED IN DEED BOOK 1004, PAGE 286 IN THE AFOREMENTIONED CLERK'S OFFICE.

THE SAID OWNERS CERTIFY THAT THEY HAVE SUBDIVIDED THE LAND SHOWN HEREON ENTIRELY WITH THEIR OWN FREE WILL AND ACCORD AS REQUIRED BY SECTION 15.1-465 THRU 15.1-485 OF THE 1950 CODE OF VIRGINIA, AS AMENDED TO DATE, AND FURTHER PURSUANT TO AND IN COMPLIANCE WITH CITY OF ROANOKE LAND SUBDIVISION ORDINANCES.

IN WITNESS WHEREOF ARE HEREBY PLACED THE SIGNATURES OF DAVID M. DOOLEY AND MARCELINE D. DOOLEY ON THIS 10TH DAY OF MAY, 1991.

David M. Dooley
DAVID M. DOOLEY

Marceline D. Dooley
MARCELINE D. DOOLEY

STATE OF VIRGINIA
CITY OF ROANOKE TO WIT:

I DAVID A. BESS, A NOTARY PUBLIC IN AND FOR THE AFOREMENTIONED CITY AND STATE, CERTIFY THAT DAVID M. DOOLEY AND MARCELINE D. DOOLEY HAVE APPEARED BEFORE ME AND ACKNOWLEDGED THE FOREGOING INSTRUMENT ON THIS 10TH DAY OF MAY, 1991.

NOTARY PUBLIC David A. Bess COMMISSION EXPIRES OCT. 31, 1994

IN WITNESS WHEREOF IS HEREBY PLACED THE SIGNATURES OF HARRY B. WADE, JR. AND LUCILLE T. WADE ON THIS 10TH DAY OF MAY, 1991.


Harry B. Wade, Jr.
HARRY B. WADE, JR.

Lucille T. Wade
LUCILLE T. WADE

STATE OF VIRGINIA
CITY OF ROANOKE TO WIT:

I DAVID A. BESS, A NOTARY PUBLIC IN AND FOR THE AFORESAID CITY AND STATE, CERTIFY THAT HARRY B. WADE, JR. AND LUCILLE T. WADE HAVE APPEARED BEFORE ME AND ACKNOWLEDGED THE FOREGOING INSTRUMENT ON THIS 10TH DAY OF MAY, 1991.

NOTARY PUBLIC David A. Bess COMMISSION EXPIRES OCT. 31, 1994

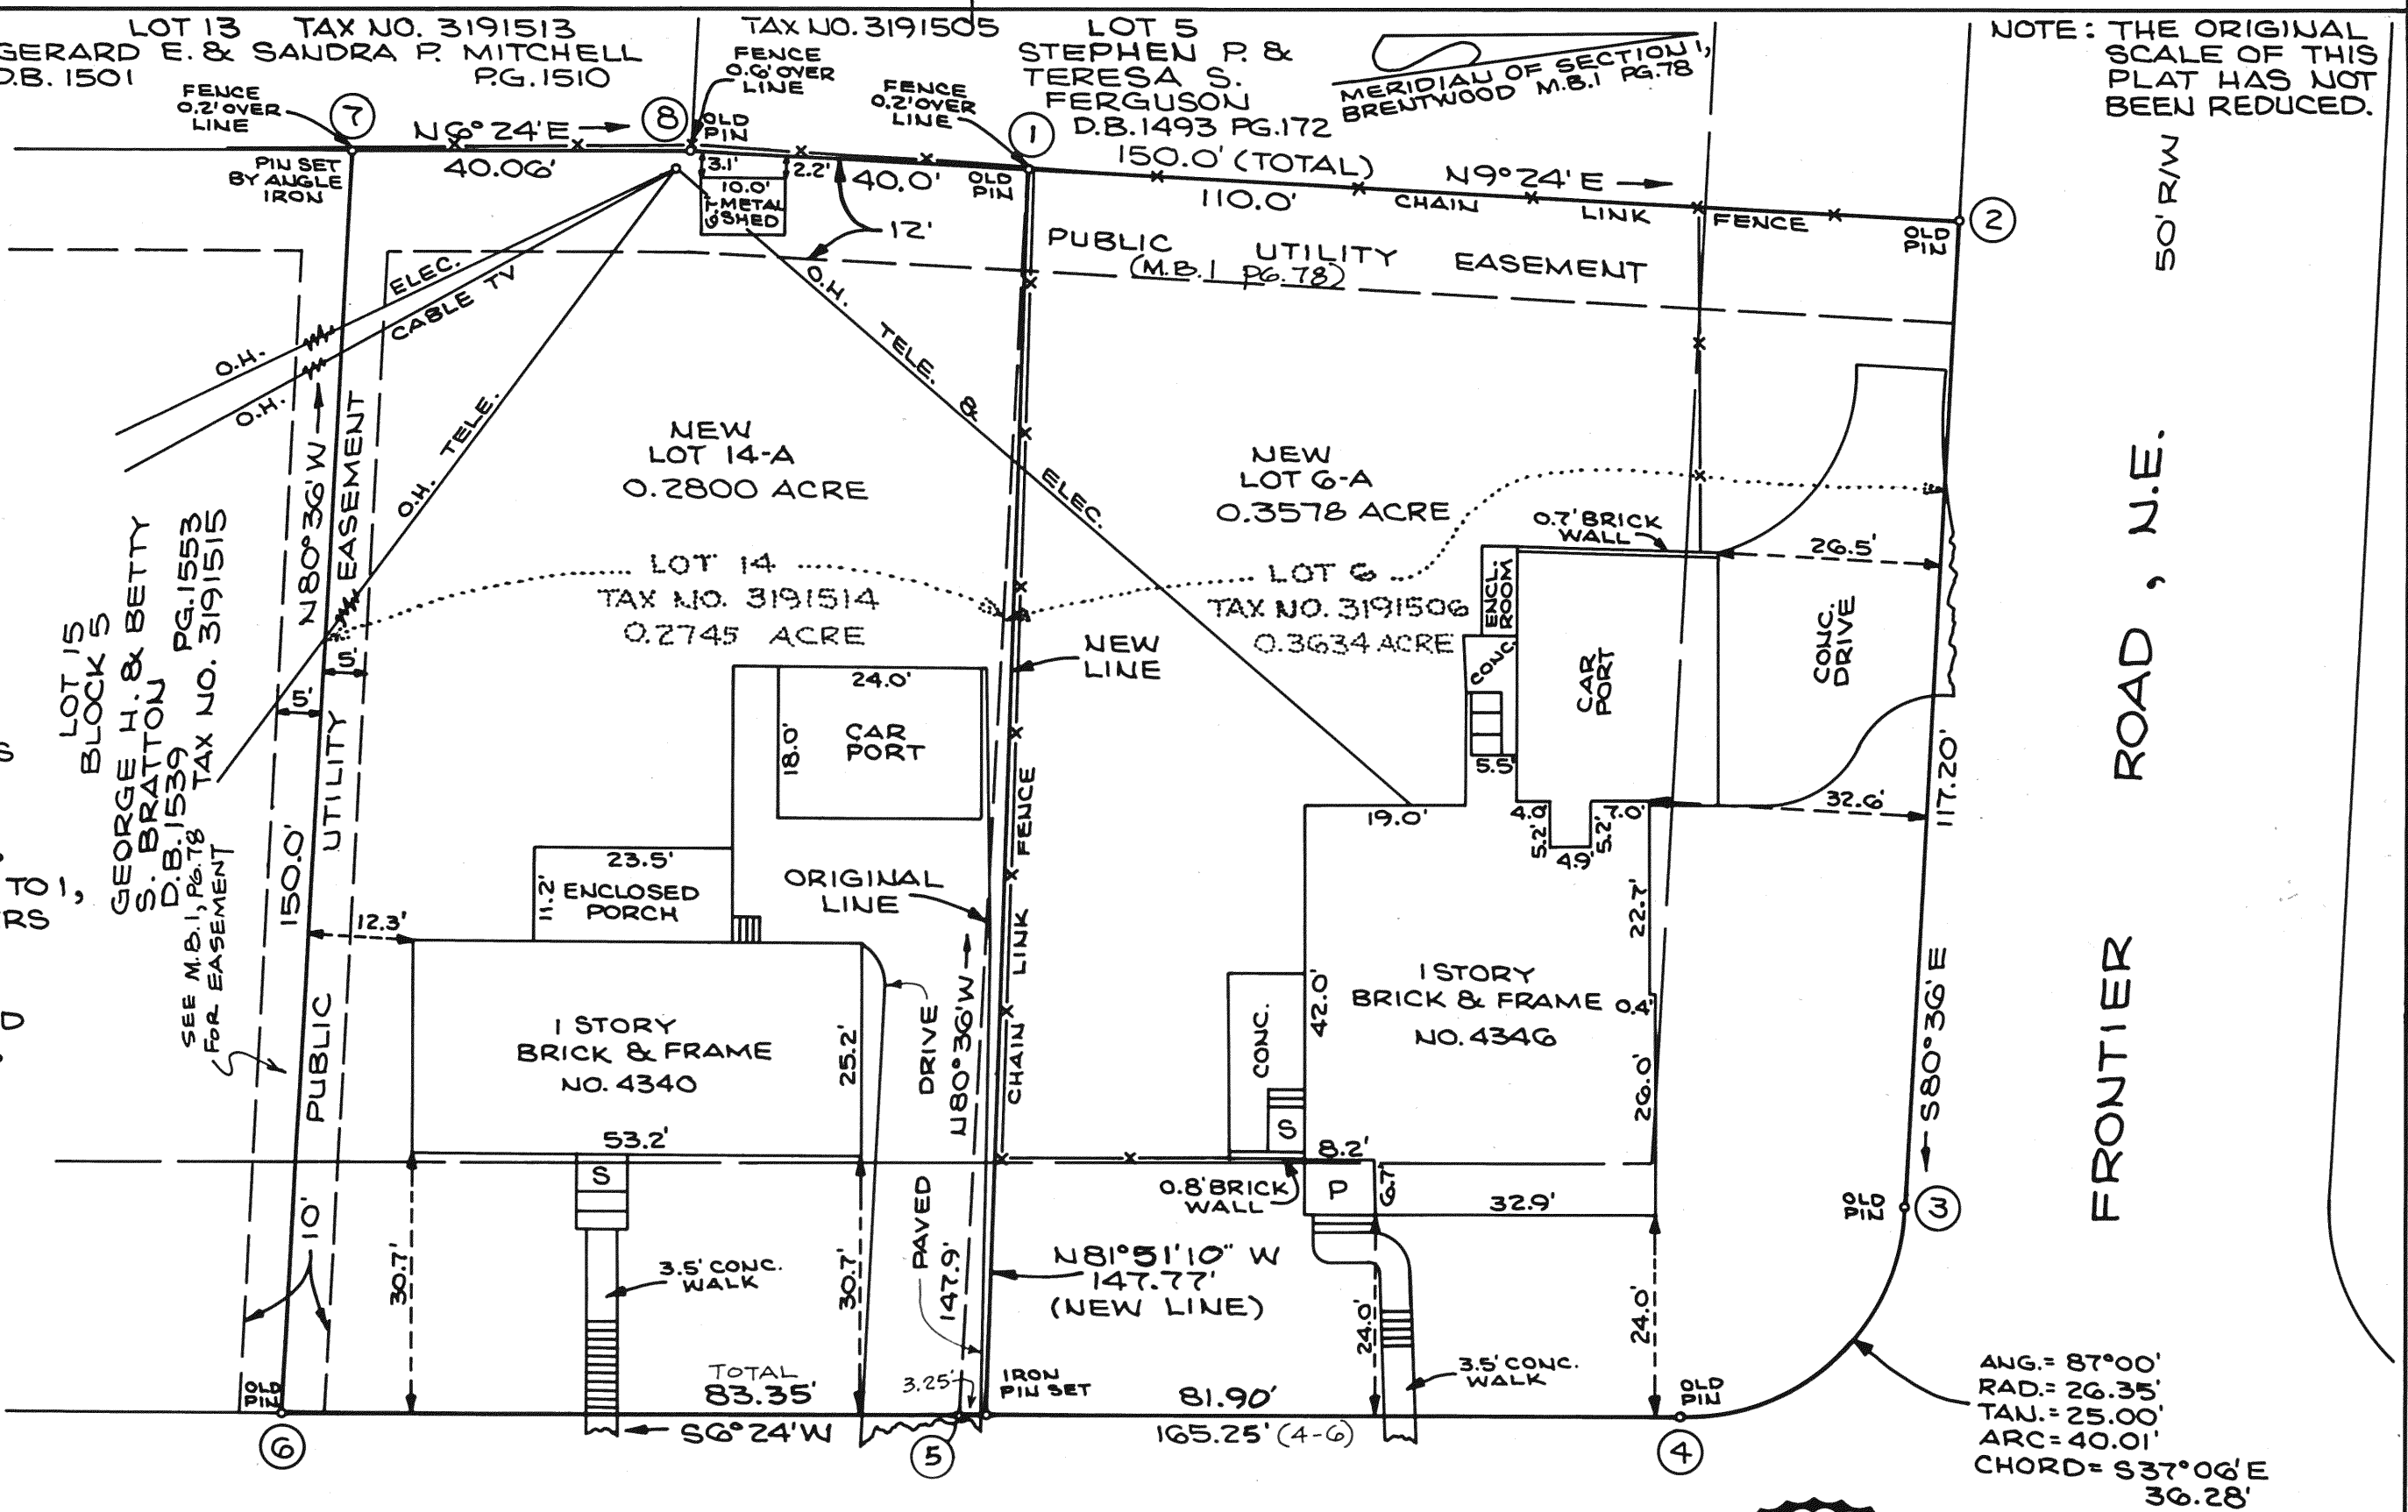

IN THE CLERK'S OFFICE OF THE CIRCUIT COURT OF THE CITY OF ROANOKE, VIRGINIA, THIS MAP IS PRESENTED AND WITH THE CERTIFICATE OF ACKNOWLEDGEMENT THERETO ANNEXED, IS ADMITTED TO RECORD AT 12:45 O'CLOCK P.M. ON THIS 22nd DAY OF MAY, 1991.

TESTE: PATSY TESTERMAN, CLERK

BY: Lena Testerman
DEPUTY CLERK

APPROVED:

Edward E. Tucker 5/20/91
AGENT, CITY OF ROANOKE PLANNING COMMISSION DATE

[Signature] 5/20/91
CITY ENGINEER, CITY OF ROANOKE, DATE
VIRGINIA

- NOTES: 1. THE SUBJECT PROPERTY IS LOCATED IN FLOOD INSURANCE ZONE "C" AS DESIGNATED BY THE SECRETARY OF HOUSING AND URBAN DEVELOPMENT.
2. THIS PLAT SUBDIVIDES EXISTING TAX PARCEL 3191506 AND A 0.0055 ACRE SOUTHERLY PORTION OF SAID PARCEL IS BEING COMBINED HEREON WITH EXISTING TAX PARCEL 3191514 (0.2745 ACRE) FOR A TOTAL OF 0.2800 ACRE

PLAT OF SUBDIVISION MADE FOR

HARRY B. WADE, JR. & LUCILLE T. WADE
AND DAVID M. & MARCELINE D. DOOLEY

SHOWING THE RESUBDIVISION OF LOT 14 AND LOT 6, BLOCK 5, SECTION 1, BRENTWOOD, CREATING HEREON NEW LOT 14-A (0.2800 ACRE) AND NEW LOT 6-A (0.3578 ACRE)

ROANOKE, VIRGINIA

SCALE: 1" = 20'

MARCH 27, 1991

BY: JACK G. BESS
CERTIFIED LAND SURVEYOR