
EASEMENT

OLD DEED LINE

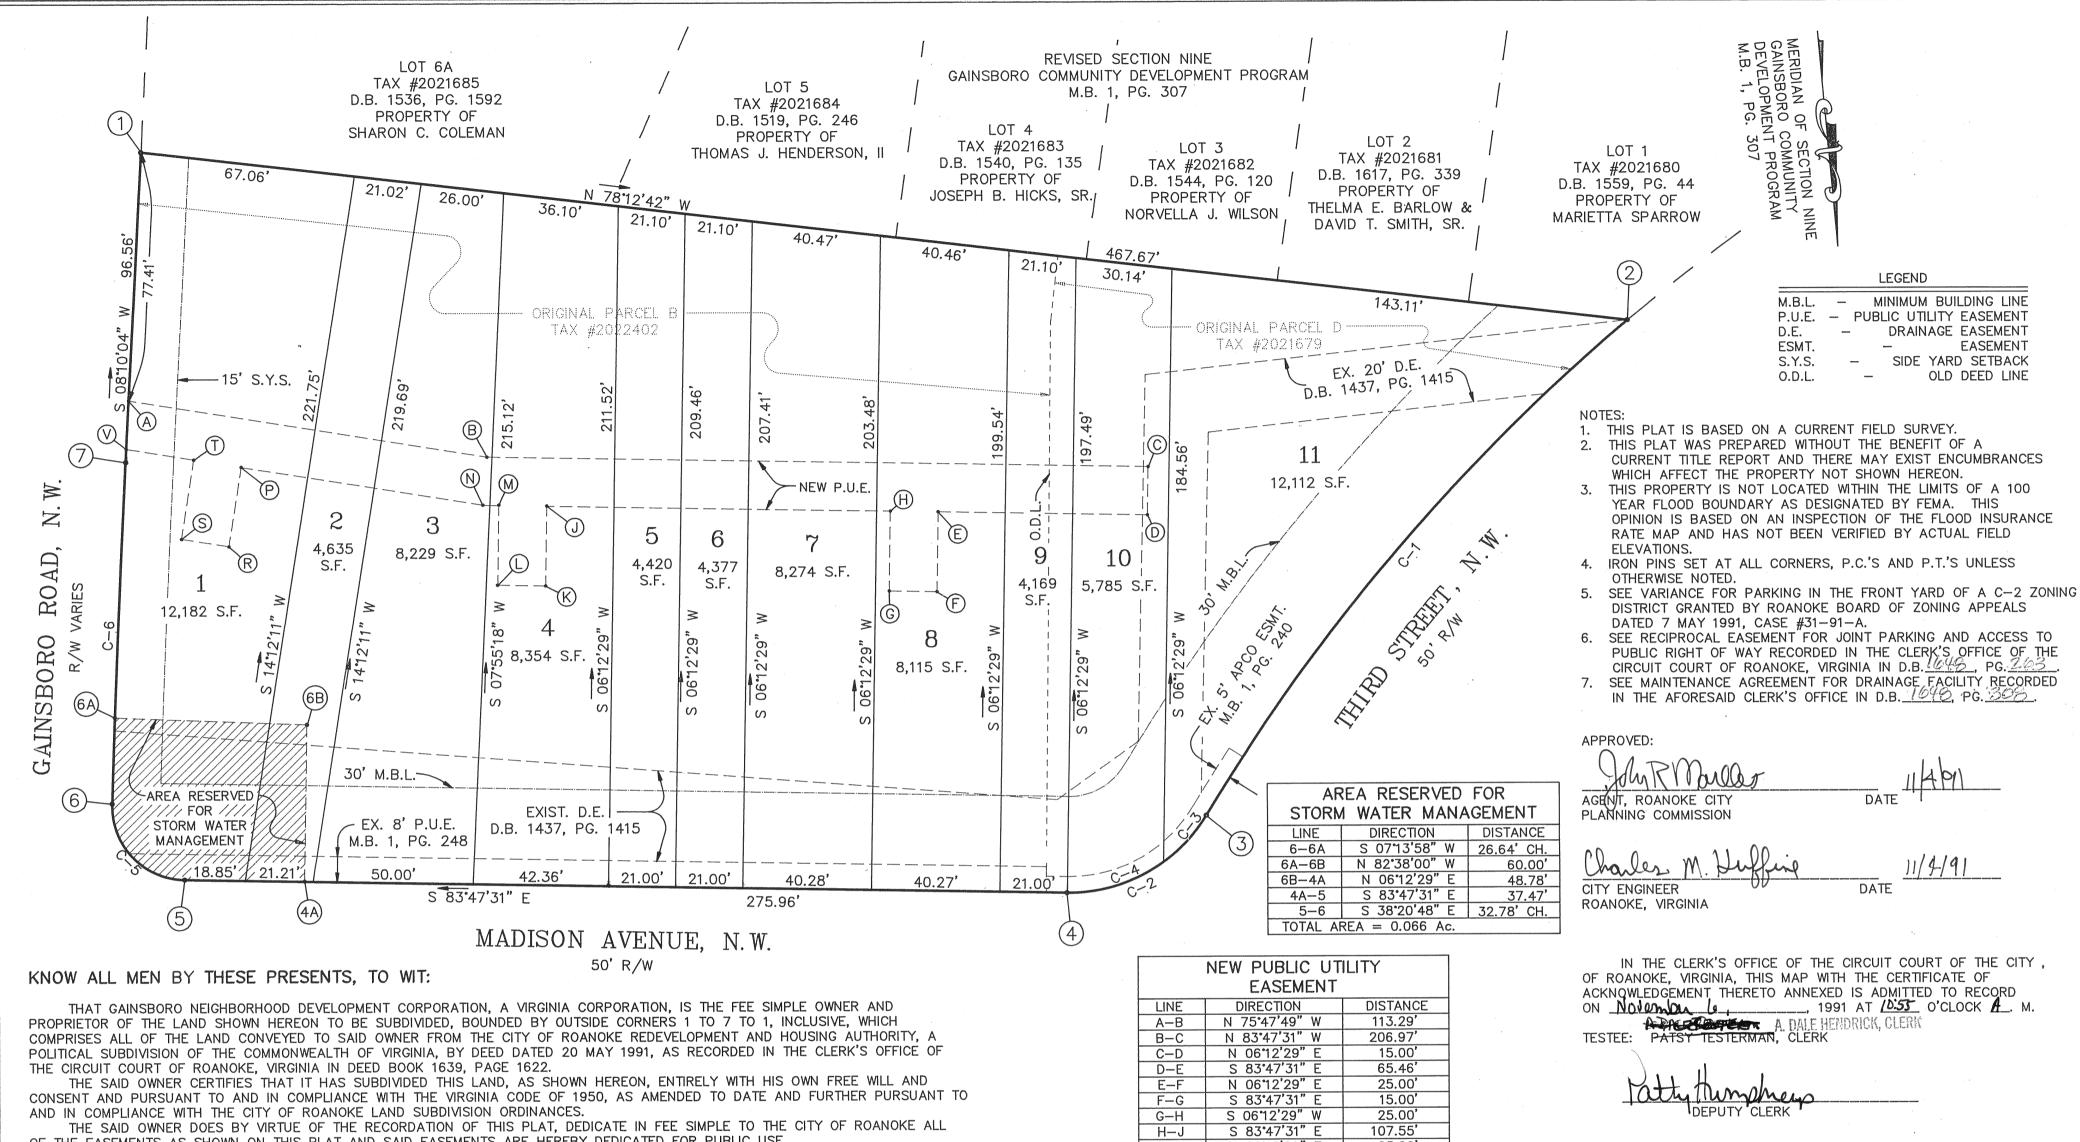

GAINSBORO NEIGHBORHOOD DEVELOPMENT CORPORATION

A VIRGINIA CORPORATION

STATE OF VIRGINIA

I, SARA V. PRIMARINA NOTARY PUBLIC IN AND FOR THE AFORESAID CITY AND STATE DO HEREBY CERTIFY THAT CARL T.

TINSLEY, PRESIDENT FOR GAINSBORD NEIGHBORHOOD DEVELOPMENT CORPORATION, OWNER, HAS APPEARED BEFORE ME IN MY AFORESAID CITY AND

STATE AND ACKNOWLEDGED THE SAME ON NOVEMBER 1, 1991.

MY COMMISSION EXPIRES JANUARY 1, 1995

CURVE	TABLE					
CURVE	RADIUS	LENGTH	TANGENT	CHORD	BEARING	DELTA
C-1	625.00'	203.43'	102.62	202.53'	N 45°52'32" E	18 ° 38'57"
C-2	50.00'	52.06'	28.67'	49.74'	N 66°22'46" E	59°39'25"
C-3	50.00'	19.89'	10.08'	19.76'	N 47°56'41" E	22*47'13"
C-4	50.00'	32.17'	16.67'	31.62'	N 77°46'23" E	36°52'12"
C-5	23.00'	36.49'	23.36'	32.78'	S 38°20'48" E	90*53'26"
C-6	5694.58	106.29'	53.15'	106.29'	S 07°38'00" W	01°04'10"

BOUNDARY COORDINATES ORIGIN OF COORDINATES ASSUMED					
COR.	NORTHING	EASTING			
1	347438.05723	1580598.60402			
2	347533.59986	1580140.80158			
3	347674.60707	1580286.18606			
4	347694.53687	1580331.75931			
5	347664.69437	1580606.10500			
6	347638.98696	1580626.44150			
7	347533.63920	1580612.32272			
1	347438.05723	1580598.60402			
TOTAL AREA = 1.852 ACRES					

N 06°12'29" E 25.00' J-K K-LS 83°47'31" E 15.00 S 06°12'29" W 25.10 L-M S 84*55'56" E S 75*47'49" E 5.02 M-N76.43 N-PN 14°12'11" E 25.00' P-RS 75°47'49" E 15.00 R-S S 14°12'11" W 25.00' S 75°47'49" E 21.32' V-A S 08'10'04" W

I HEREBY CERTIFY THAT THIS PLAT IS CORRECT TO THE BEST OF MY BELIEF.

> HENDERSON, JR. B. Ru Find No. 1480

PLAT SHOWING LOTS 1 THROUGH 11

"MAPLE TREE TOWNHOUSES"

PROPERTY OF

GAINSBORO NEIGHBORHOOD DEVELOPMENT CORPORATION

BEING A RESUBDIVISION OF ORIGINAL 0.443 Ac. PARCEL "D" (M.B. 1, PG. 240) AND ORIGINAL 1.409 Ac. PARCEL "B" (M.B. 1, PG. 248)

ROANOKE, VIRGINIA

SCALE: 1" = 30'DATE: 18 SEPTEMBER 1991

> LUMSDEN ASSOCIATES, P.C. ENGINEERS-SURVEYORS-PLANNERS ROANOKE, VIRGINIA

> > COMM. # 91-393