



IN THE CLERK'S OFFICE OF THE CIRCUIT COURT OF THE CITY OF ROANOKE VIRGINIA, THIS MAP PRESENTED ON THIS 2 DAY OF April 1992 AND WITH CERTIFICATE OF DEDICATION AND ACKNOWLEDGEMENT THERETO ANNEXED, ADMITTED TO RECORD 5:40 O'CLOCK P.M.

TESTE: ANTHUA B. Crush III Clerk
Patty Humphreys Jacoby CLERK

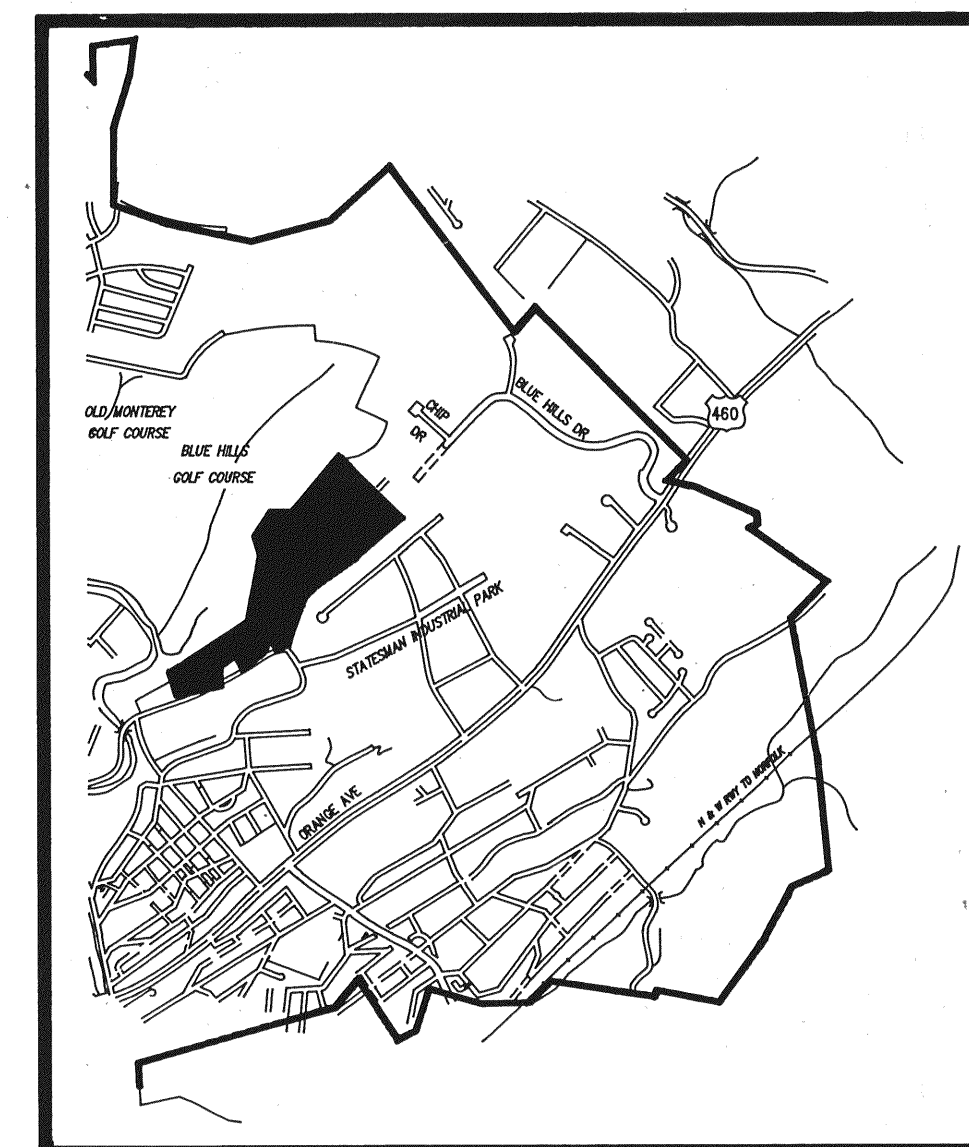

VICINITY MAP
NOT TO SCALE

THIS PLAT IS BASED ON PLATS BY MATTERN AND CRAIG (MB 1, PG 894 AND A PLAT DATED MARCH 14, 1991, DB 983, PG 671) AND IS NOT BASED ON A CURRENT FIELD SURVEY.

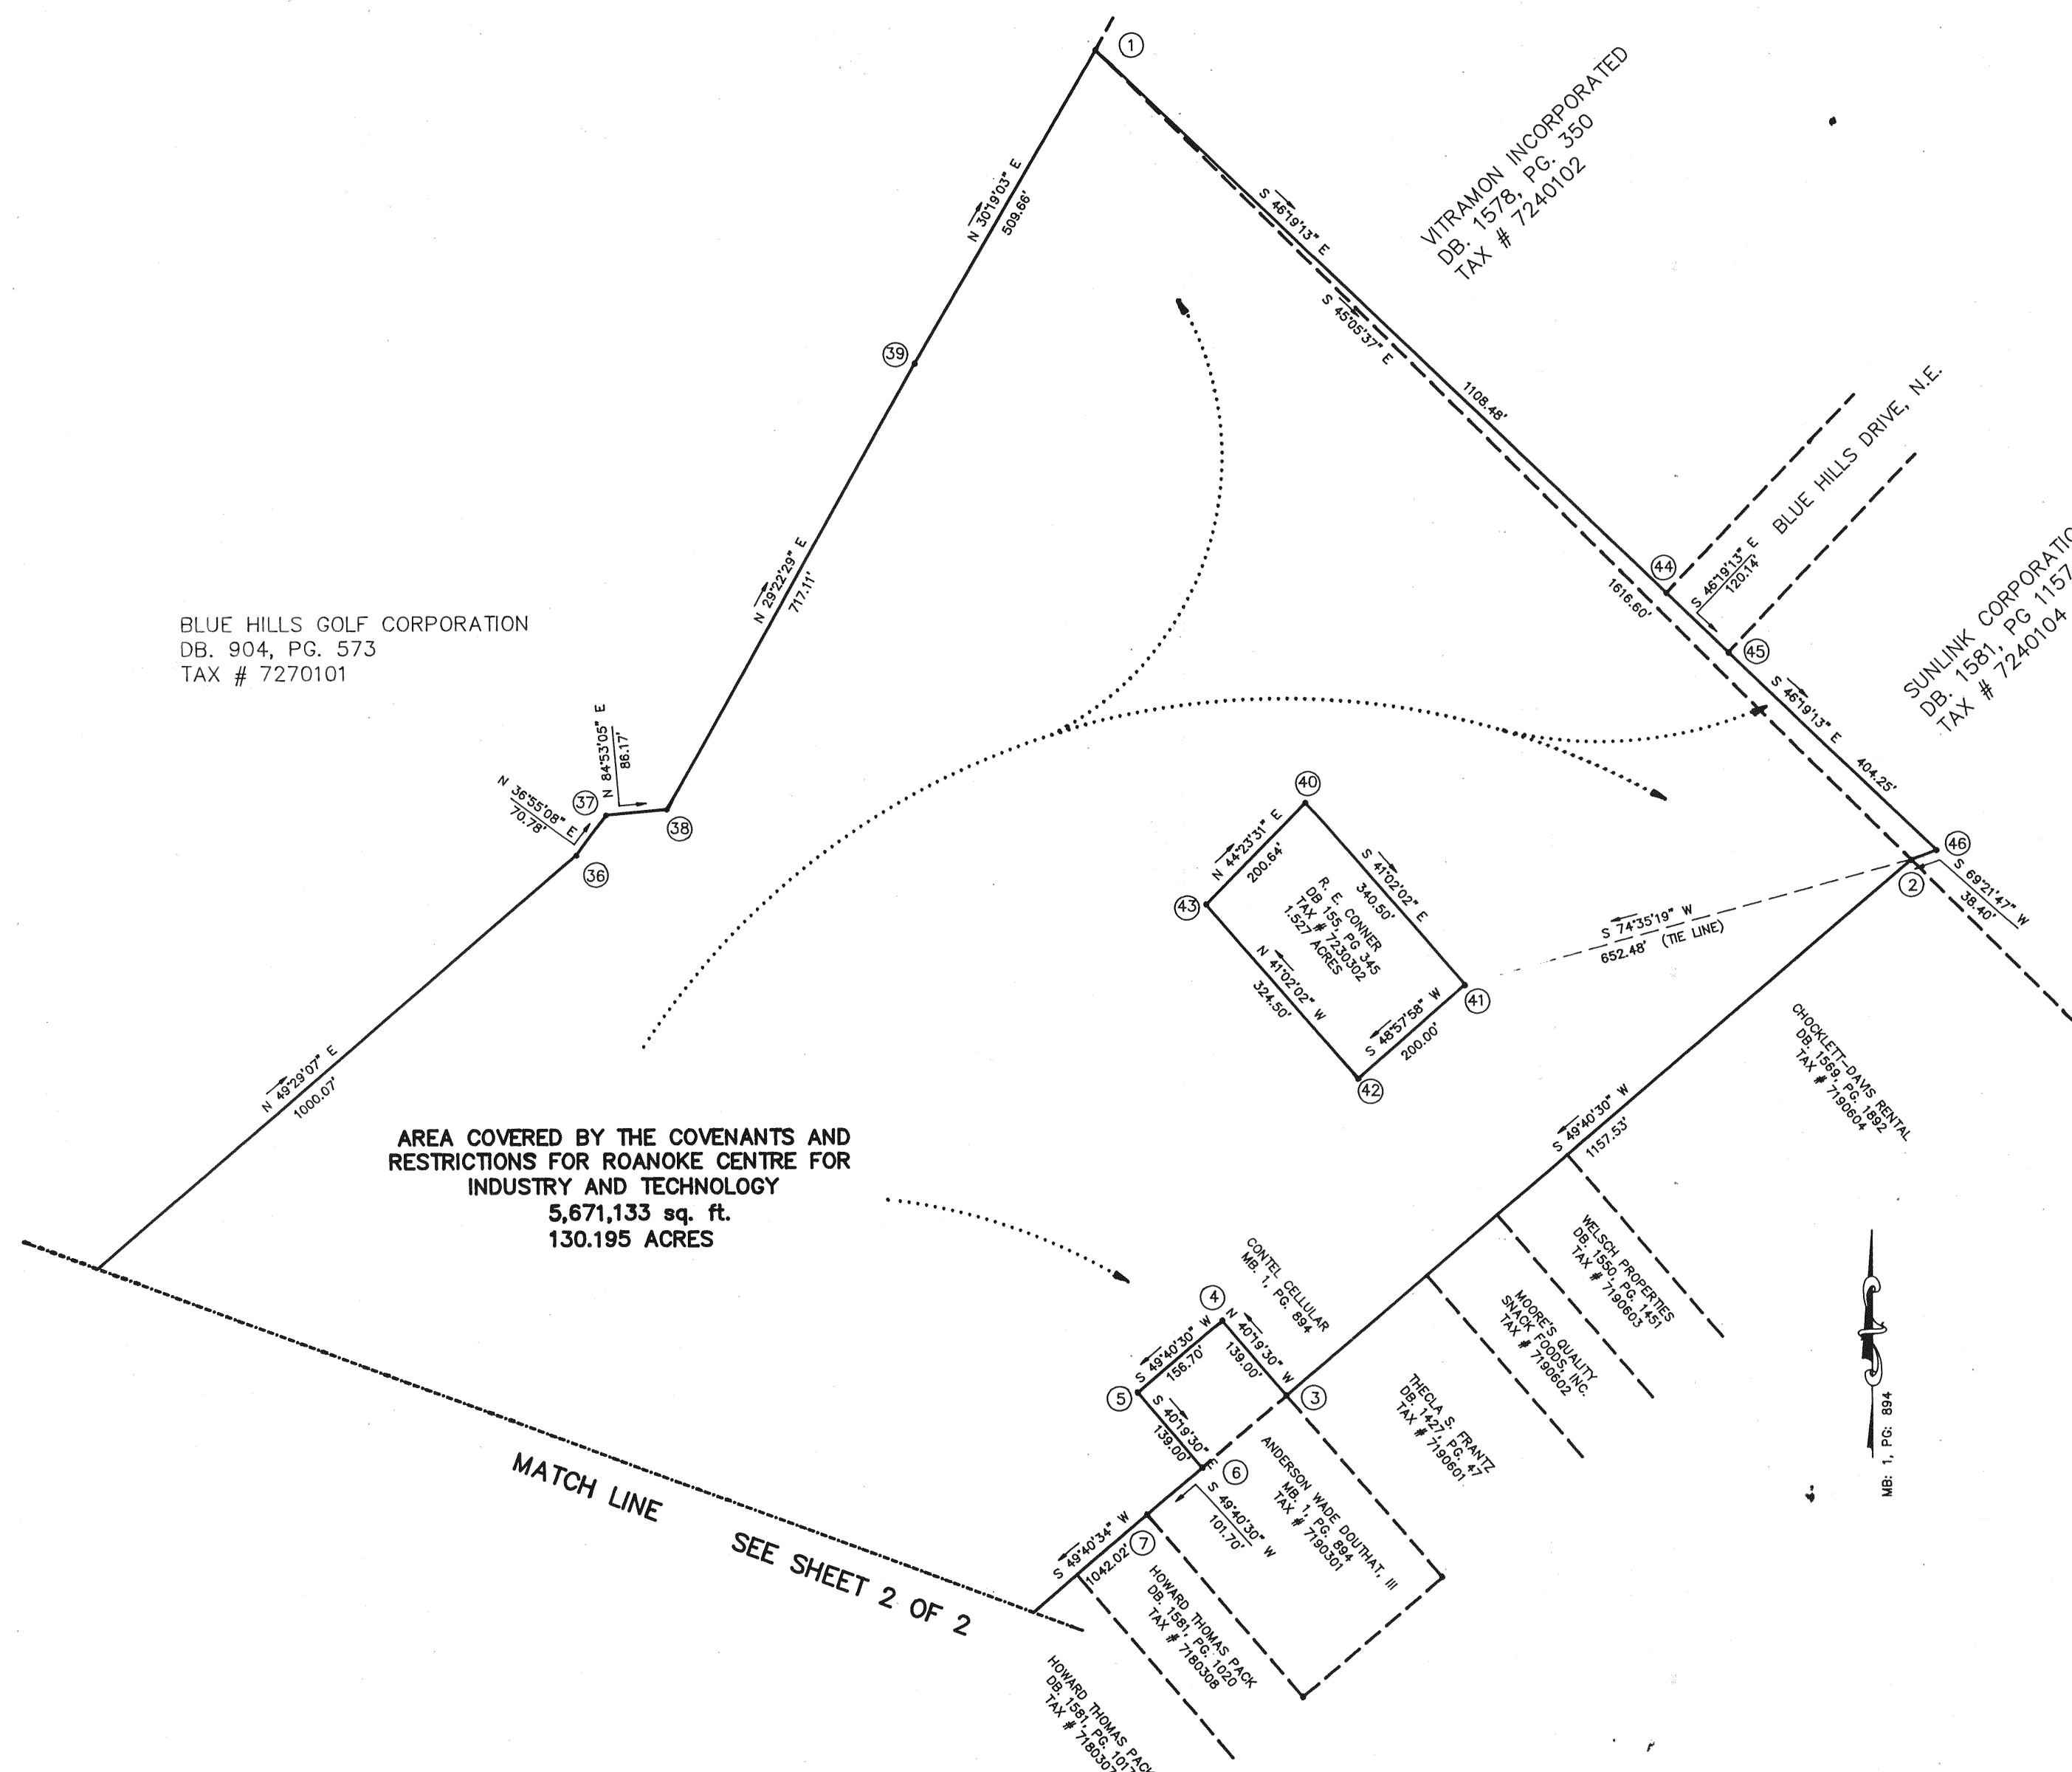

PLAT
SHOWING
BOUNDARY OF PROPERTY
OWNED BY
THE CITY OF ROANOKE
WITHIN
ROANOKE CENTRE FOR
INDUSTRY AND TECHNOLOGY
ADDITION
SUBJECT TO
RESTRICTIVE COVENANTS

SCALE: 1"=200'