


NOTE: THE ORIGINAL SCALE OF THIS MAP HAS NOT BEEN REDUCED.

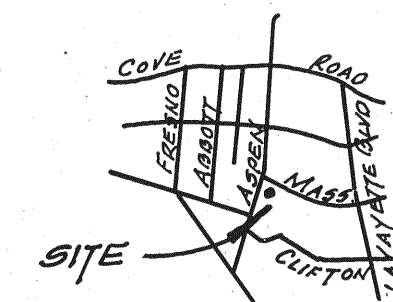

LOCATION MAP

KNOW ALL MEN BY THESE PRESENTS, To Wit:

THAT LEON T. MCGHEE AND GINGER MCGHEE ARE THE OWNERS OF THE TRACT OF LAND SHOWN HEREON BOUNDED BY CORNERS 1 THRU 5 TO 1, INCLUSIVE, WHICH COMPRISES ALL OF THE LAND CONVEYED TO SAID OWNERS BY DEED BOOK 1648 PAGE 1575 AND RECORDED IN THE CLERK'S OFFICE OF THE CIRCUIT COURT OF ROANOKE VIRGINIA.

THE SAID OWNERS CERTIFY THAT THEY HAVE SUBDIVIDED THE LAND SHOWN HEREON WITH THEIR OWN FREE WILL AND ACCORD AS REQUIRED BY SECTION 15.1-465 TO 15.1-485 OF THE 1950 CODE OF VIRGINIA, AS AMENDED TO DATE, AND FURTHER PURSUANT TO THE CITY OF ROANOKE LAND SUBDIVISION ORDINANCES, AS AMENDED TO DATE.

WITNESS THE FOLLOWING SIGNATURES ON THIS 24th DAY OF April, 1992.

Leon T. McGhee
LEON T. MCGHEE

Ginger M. McGhee
GINGER MCGHEE

STATE OF VIRGINIA
City OF ROANOKE TO WIT:

I, Tammy E. Shepherd A NOTARY PUBLIC IN AND FOR THE AFORESAID City AND STATE DO HEREBY CERTIFY THAT LEON T. MCGHEE AND GINGER MCGHEE, WHOSE NAMES ARE SIGNED TO THE FOREGOING WRITING, HAVE PERSONALLY APPEARED BEFORE ME AND ACKNOWLEDGED THE SAME IN MY AFORESAID JURISDICTION ON THIS 24 DAY OF April, 1992.

MY COMMISSION EXPIRES January 26, 93

Tammy E. Shepherd
NOTARY PUBLIC
FORMERLY COMMISSIONED
TAMMY L. ENTSMINGER

IN THE CLERK'S OFFICE OF THE CIRCUIT COURT OF THE CITY OF ROANOKE VIRGINIA, THIS MAP WITH THE CERTIFICATE OF ACKNOWLEDGEMENT THERETO ANNEXED, IS ADMITTED TO RECORD ON June 9, 1992 AT 1:37 O'CLOCK P M.

TESTE: ARTHUR B. CRUSH, III CLERK

BY: Ruthy Malodan DEPUTY CLERK


NOTES:

1. THE SUBJECT PROPERTY IS NOT LOCATED IN A SPECIAL FLOOD HAZARD AREA.
2. IRON PINS PLACED ON ALL CORNERS UNLESS OTHERWISE NOTED.
3. ZONING IS RM-1



I CERTIFY THAT THIS SURVEY IS TRUE AND CORRECT TO THE BEST OF MY KNOWLEDGE AND BELIEF.

Jack G. Bess
JACK G. BESS, CLS

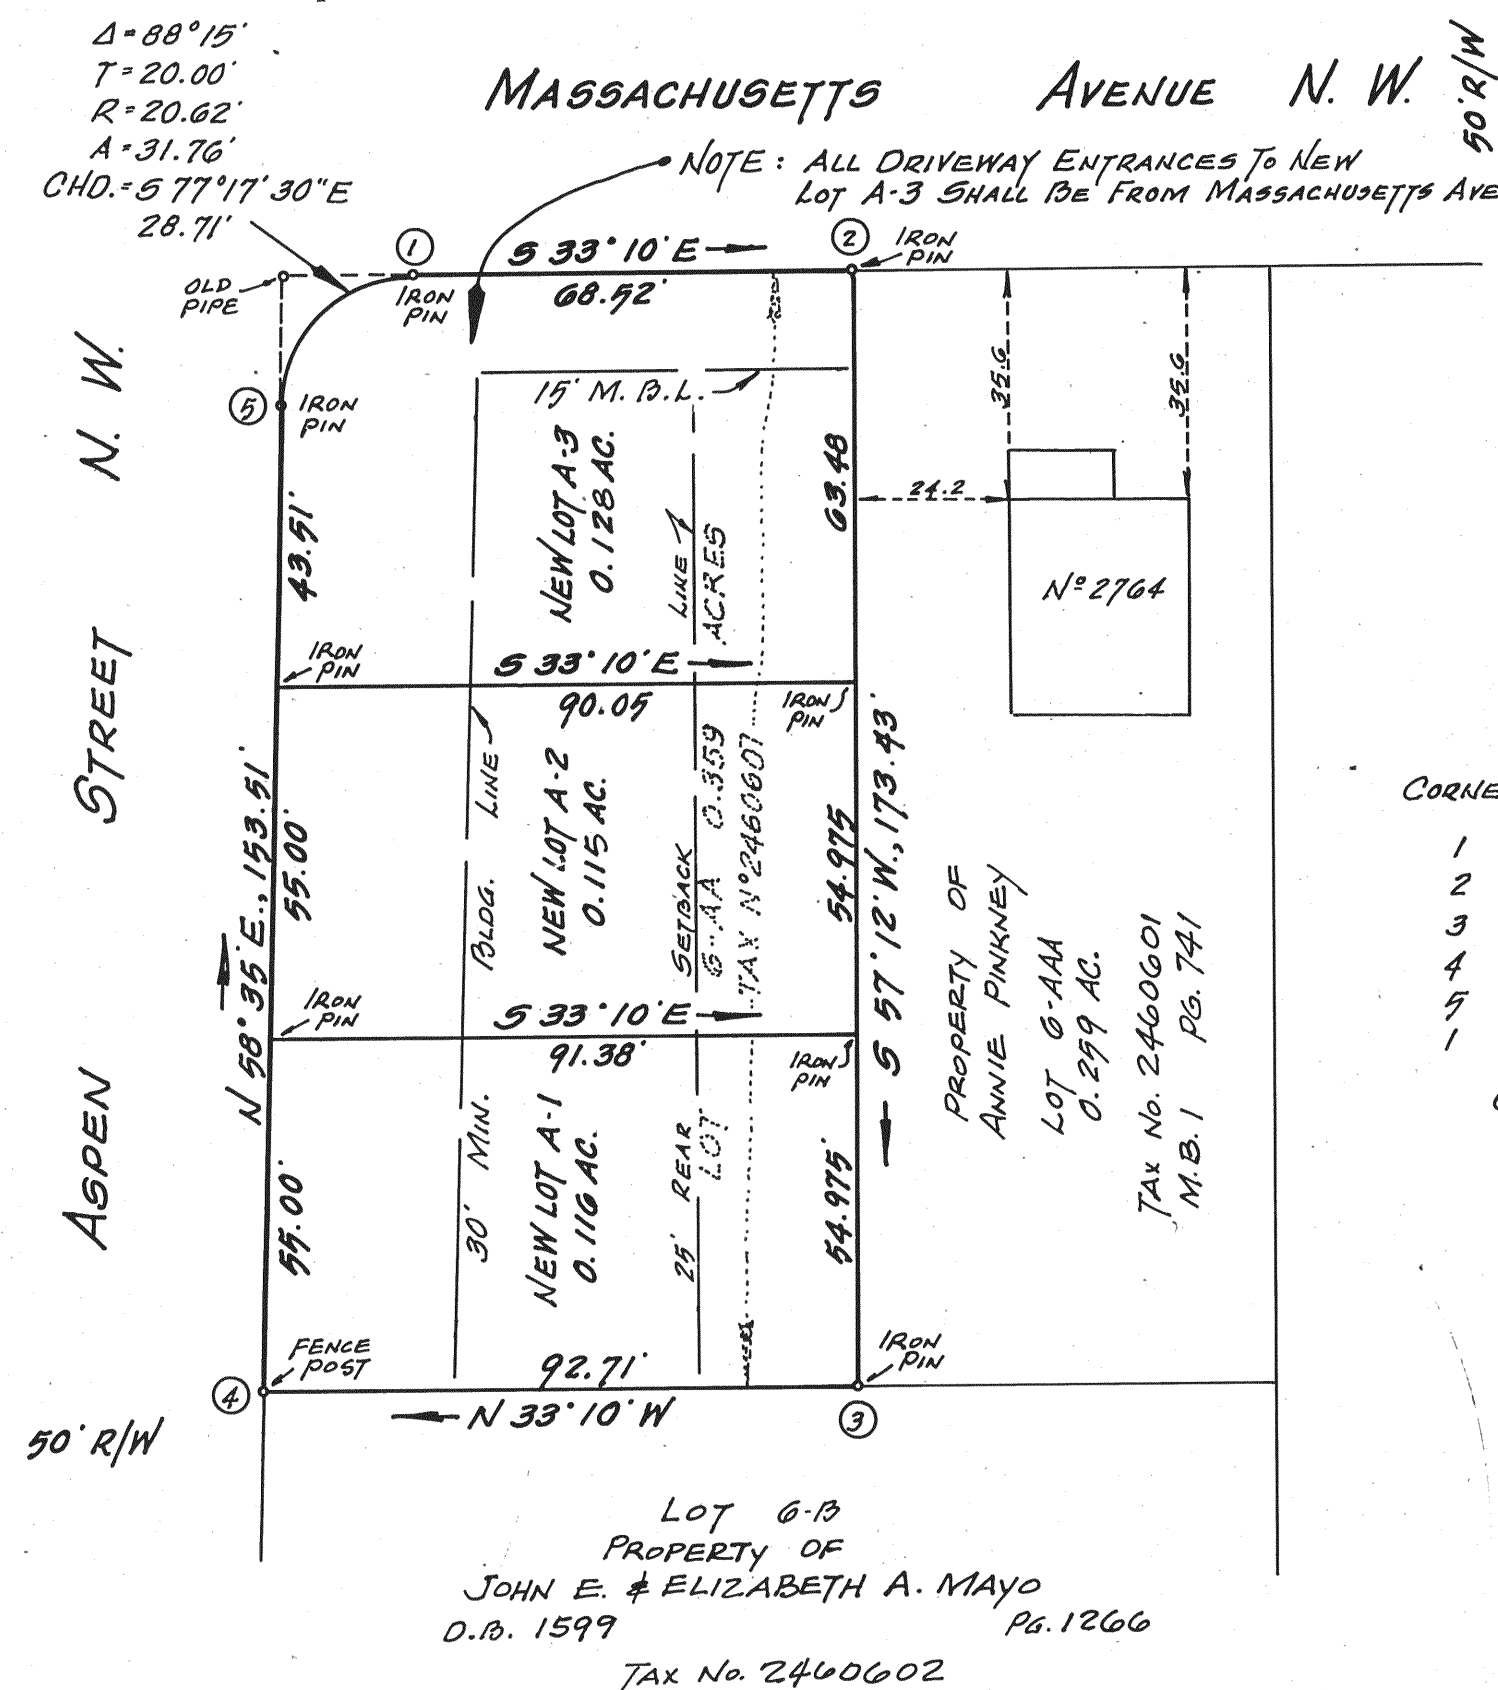

BOUNDARY COORDINATES
ORIGIN ASSUMED

CORNER	NORTH	EAST
1	5000.000	5000.000
2	4942.643	5037.486
3	4848.695	4891.706
4	4926.301	4840.987
5	5006.319	4971.992
1	5000.003	4999.997

CONTAINS 0.359 ACRES

APPROVED: Charles M. Huffine 6/9/92
CITY ENGINEER OF ROANOKE VIRGINIA DATE

Edward R. Tuckey 6/9/92
AGENT FOR ROANOKE CITY PLANNING COMM. DATE

PLAY OF SURVEY SHOWING SUBDIVISION FOR
LEON T. MCGHEE & GINGER MCGHEE
OF THE DIVISION OF LOT G-AA, MAP SHOWING THE
SUBDIVISION OF LOT G-A OF INTERURBAN MAP (P.B. 1 PG. 107)
MADE FOR JOSEPH A. AND ANNIE PINKNEY RECORDED IN
MAP BOOK 1, PAGE 741 AND CREATING NEW LOT A-1 (0.116
ACRES), NEW LOT A-2 (0.115 ACRES) AND NEW LOT A-3 (0.128 AC.)

ROANOKE VIRGINIA
SCALE: 1"=30'
APRIL 21, 1992

BY: JACK G. BESS, CERTIFIED LAND SURVEYOR N.B.W. 103