
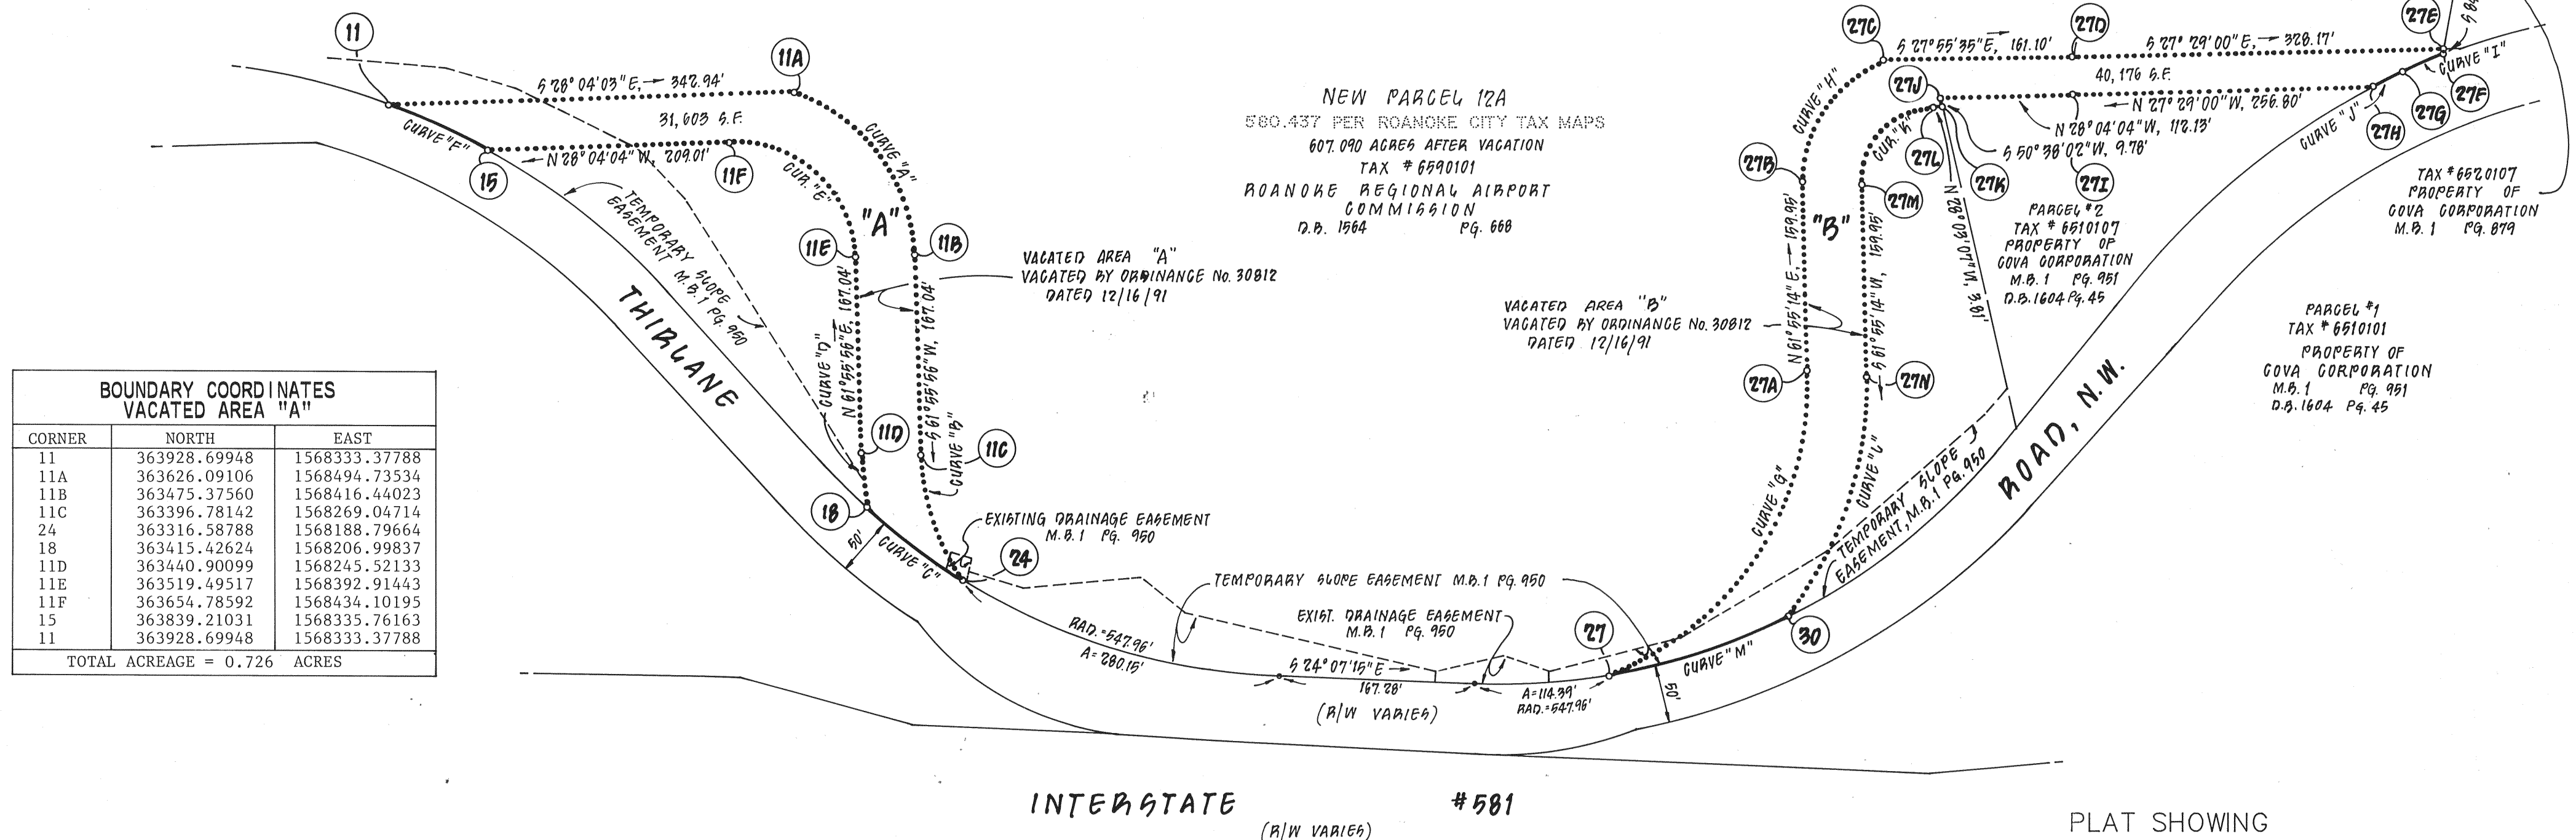



CURVE DATA						
CURVE	ANGLE	RADIUS	ARC	TANGENT	CHORD	CHORD BEARING
"A"	68°57'42"	150.00'	180.54'	103.02'	169.84'	S 27°27'05" W
"B"	33°49'25"	195.00'	115.12'	59.29'	113.45'	S 45°01'13" W
"C"	10°31'24"	547.96'	100.64'	50.46'	100.50'	N 10°26'04" E
"D"	10°49'00"	245.00'	46.25'	23.20'	46.18'	N 56°31'26" E
"E"	90°00'00"	100.00'	157.08'	100.00'	141.42'	N 16°55'56" E
"F"	08°35'09"	597.96'	89.60'	44.89'	89.52'	N 01°31'33" W
"G"	70°30'41"	261.44'	321.74'	184.81'	301.82'	S 82°49'27" E
"H"	65°55'30"	115.00'	132.32'	74.57'	125.14'	S 85°07'02" E
"I"	03°48'06"	602.96'	40.01'	20.01'	40.00'	N 48°02'15" W
"J"	03°28'43"	602.96'	36.61'	18.31'	36.60'	N 51°40'39" W
"K"	89°59'51"	65.00'	102.10'	65.00'	91.92'	N 73°04'51" W
"L"	40°48'28"	311.44'	221.82'	115.85'	217.16'	S 82°19'27" W
"M"	16°13'06"	547.96'	155.11'	78.08'	154.59'	N 44°12'08" W

BOUNDARY COORDINATES VACATED AREA "B"		
CORNER	NORTH	EAST
27	363118.74867	1568284.36570
27A	363081.04649	1568583.82152
27B	363156.33316	1568724.94285
27C	363145.68181	1568849.62824
27D	363003.34343	1568925.07640
27E	362712.20505	1569076.52582
27F	362712.10224	1569075.50206
27G	362738.84894	1569045.75781
27H	362761.54440	1569017.04348
27I	362989.36481	1568898.53167
27J	363088.30738	1568845.77274
27K	363082.10449	1568838.21210
27L	363085.46773	1568836.41992
27M	363112.21850	1568748.47785
27N	363036.93182	1568607.35653
30	363007.92632	1568392.14406
27	363118.74867	1568284.36570
TOTAL ACREAGE = 0.922 ACRES		

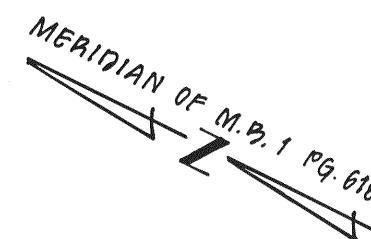

I HEREBY CERTIFY THAT THIS PLAT
OF SURVEY IS CORRECT TO THE BEST
OF MY KNOWLEDGE AND BELIEF.

V. Kirk Lumsden
V. KIRK LUMSDEN LS #1428B

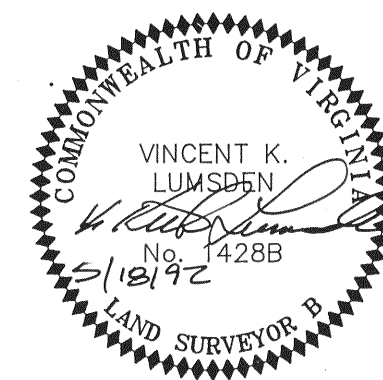

PLAT SHOWING
VACATION AND COMBINATION
OF TWO (2) PORTIONS OF
THIRLANE ROAD, N.W.

WITH THE PROPERTY (580.437 ACRES)
OF

ROANOKE REGIONAL AIRPORT
COMMISSION

CREATING HEREON

NEW PARCEL "12A" (607.090 ACRES)

ROANOKE, VIRGINIA

SCALE: 1" = 100' DATE: 18 MAY 1992

LUMSDEN ASSOCIATES, P.C.
ENGINEERS - SURVEYORS - PLANNERS
ROANOKE, VIRGINIA