

KNOW ALL MEN BY THESE PRESENTS, TO WIT:
THAT ROANOKE COUNTY BOARD OF SUPERVISORS
IS THE OWNER OF THE LAND SHOWN HEREON BOUNDED
BY CORNERS 1 TO 7 TO 1, INCLUSIVE, AND BEING
A PORTION OF PROPERTY CONVEYED TO SAID
OWNER IN DEED BOOK 1650 PAGE 633 IN THE
OFFICE OF THE CLERK OF CIRCUIT COURT IN THE
CITY OF ROANOKE, VIRGINIA.

ROANOKE COUNTY BOARD OF SUPERVISORS

STATE OF VIRGINIA TO WIT:
COUNTY OF ROANOKE

I, MARY E. HICKS, A NOTARY PUBLIC IN
AND FOR THE AFORESAID COUNTY AND STATE DO
HEREBY CERTIFY THAT ELMER C. HODGE, AN AGENT
OF THE ROANOKE COUNTY BOARD OF SUPERVISORS
WHOSE NAME IS SIGNED TO THE FOREGOING WRITING
HAS PERSONALLY APPEARED BEFORE ME AND
ACKNOWLEDGED THE SAME MY AFORESAID JURISDICTION
ON THIS 3RD DAY OF NOVEMBER 1992.

Mary E. Hicks
NOTARY PUBLIC
MY COMMISSION EXPIRES FEBRUARY 27, 1995.

NOTE: A PORTION OF THE SUBJECT PROPERTY IS
LOCATED IN FLOOD INSURANCE ZONE "A-G" AND
FLOOD INSURANCE ZONE "C" AS DESIGNATED
BY THE SECRETARY OF HOUSING AND URBAN
DEVELOPMENT.

APPROVED:
Edward R. Tucker
AGENT, CITY OF ROANOKE PLANNING COMMISSION

11/16/92
DATE

Charles M. Duffine
CITY ENGINEER, CITY OF ROANOKE, VIRGINIA


11/16/92
DATE

IN THE CLERKS OFFICE OF THE CIRCUIT COURT OF
THE CITY OF ROANOKE, VIRGINIA, THIS PLAT IS
PRESENTED ON THIS THE 17 DAY OF November, 1992.
AND WITH THE CERTIFICATE OF ACKNOWLEDGEMENT
THERE TO ANNEXED IS ADMITTED TO RECORD AT
12:00 O'CLOCK P.M.

TESTE: ARTHUR B. CRUSH III
CLERK

BY: Patty Humphreys
DEPUTY CLERK

NOTE: THE 0.614 ACRE TRACT BOUNDED BY
CORNERS 1, 7, 8 TO 1, BEING SUBDIVIDED
FROM ORIGINAL NEW TRACT 1 AND COMBINED
WITH ORIGINAL NEW TRACT 2.

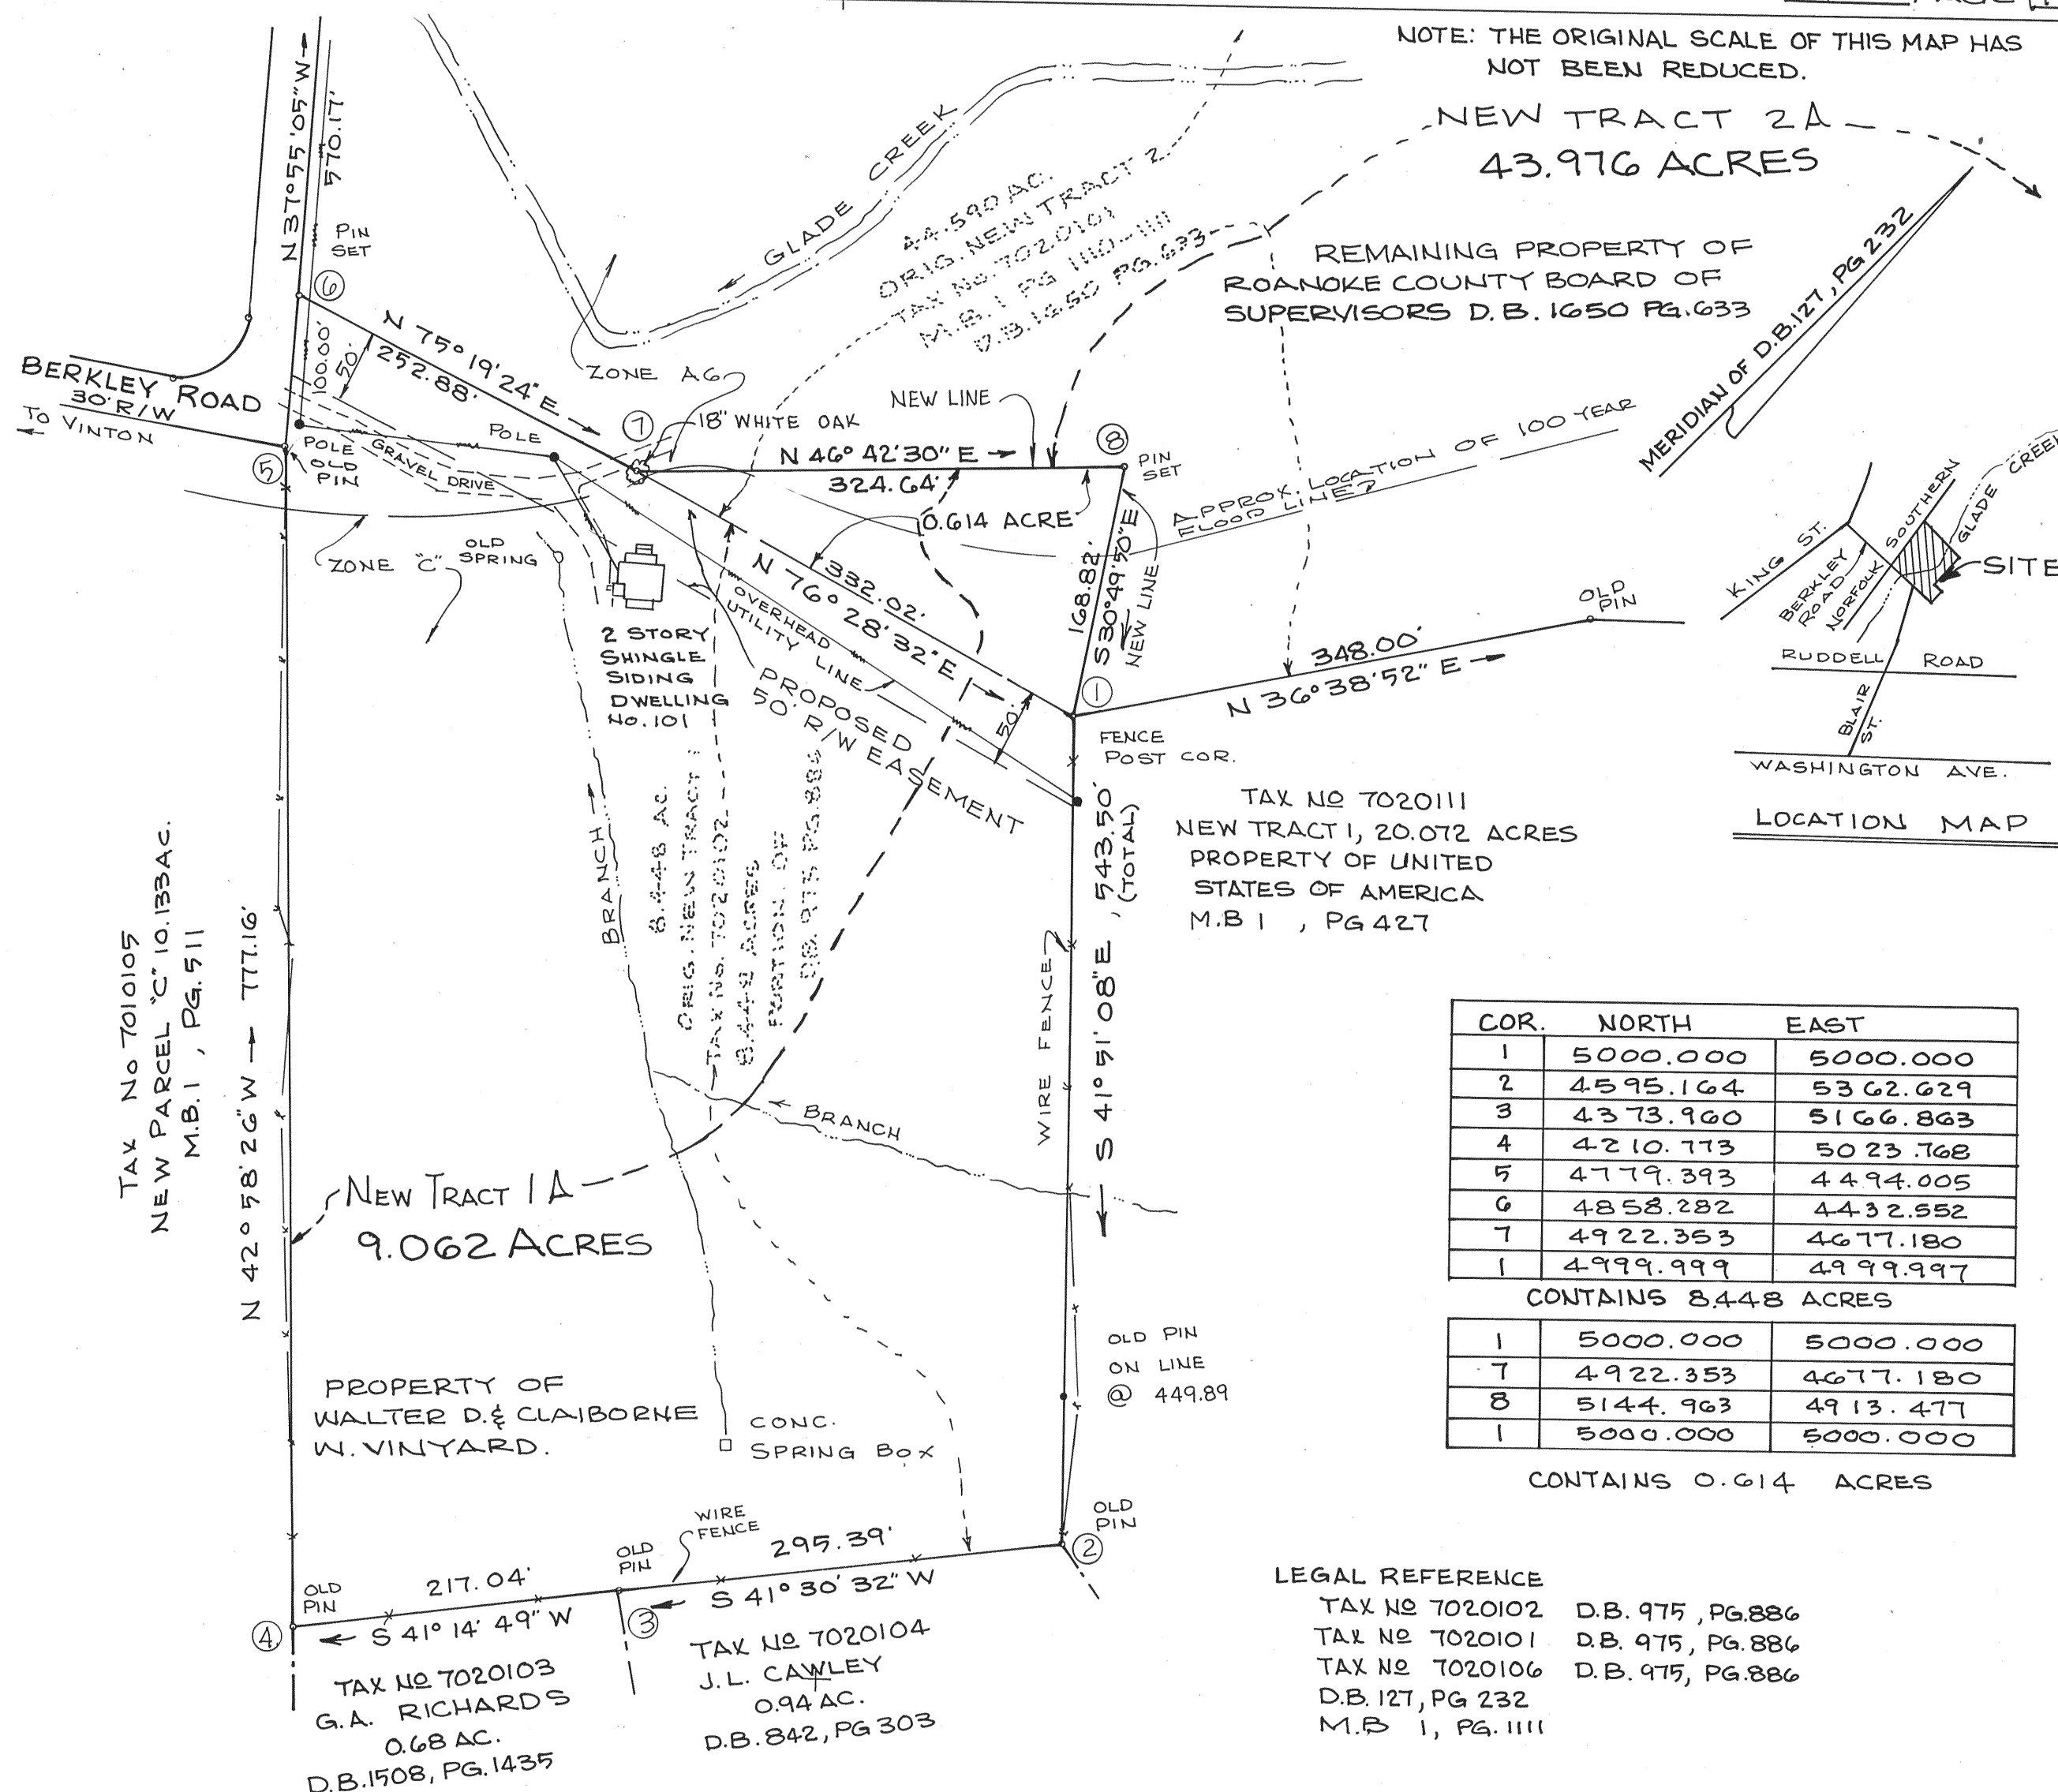

NOTE: THE 0.614 ACRE TRACT IS BEING
COMBINED WITH ORIGINAL NEW TRACT
1, 8.448 ACRES CREATING NEW TRACT
1A 9.062 ACRES, AND THE 0.614 ACRES
BEING SUBTRACTED FROM ORIGINAL
NEW TRACT 2, 44.590 ACRES
CREATING NEW TRACT 2A
43.976 ACRES.

I, HEREBY CERTIFY THAT THIS
PLAT OF SURVEY IS TRUE AND
CORRECT TO THE BEST OF MY
KNOWLEDGE AND BELIEF.

JACK G. BESS, C.L.S.

Map For
ROANOKE COUNTY BOARD OF SUPERVISORS

SHOWING THE REDIVISION OF NEW TRACT 2 (44.590 ACRES)
AND NEW TRACT 1 (8.448 ACRES) WALTER D. & CLARBORNE
W. VINYARD PROPERTY M.B. 1, PG. 1111, INTO NEW TRACT
1A (9.062 ACRES) AND NEW TRACT 2A (43.976 ACRES)
SITUATE ADJACENT TO BERKLEY ROAD (VASEC. RTE. 653)

ROANOKE VIRGINIA

SCALE 1"=100' SEPTEMBER 28, 1992

BY: JACK G. BESS
CERTIFIED LAND SURVEYOR