


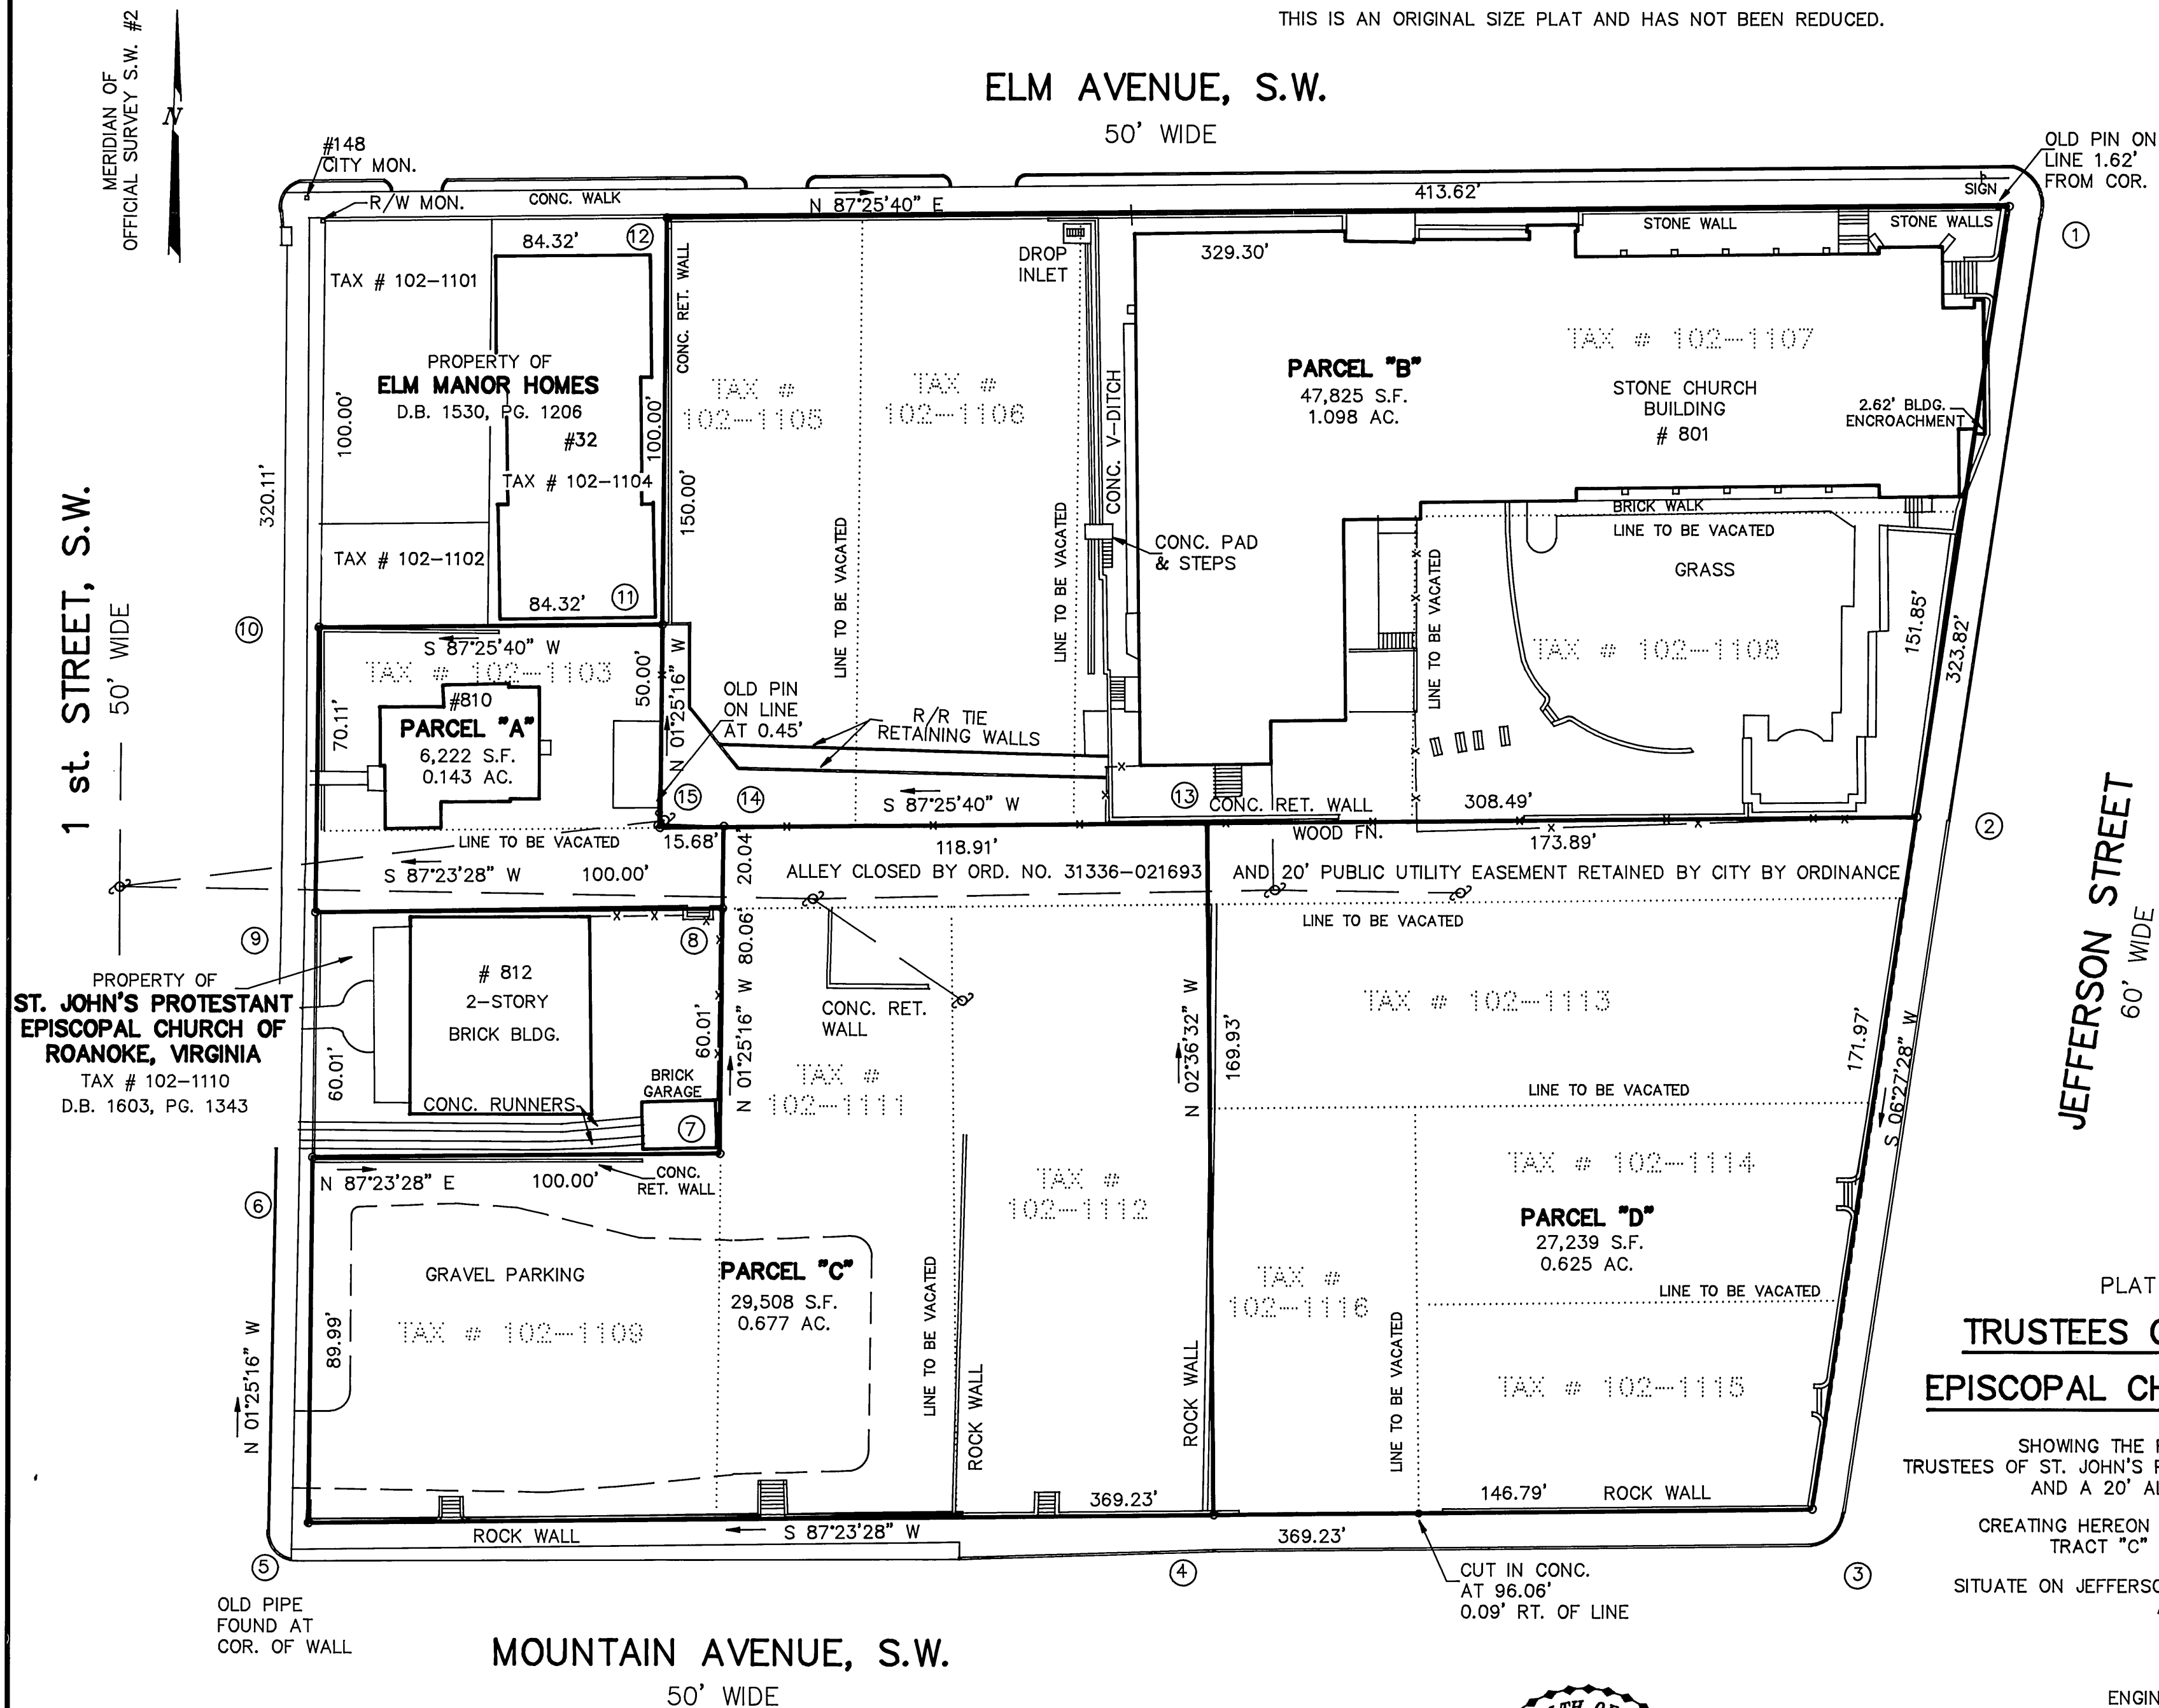

PLAT OF SURVEY OF PROPERTY OF
**TRUSTEES OF ST. JOHN'S PROTESTANT
EPISCOPAL CHURCH OF ROANOKE, VIRGINIA**

SHOWING THE RESUBDIVISION OF PROPERTY BELONGING TO
TRUSTEES OF ST. JOHN'S PROTESTANT EPISCOPAL CHURCH OF ROANOKE, VIRGINIA
AND A 20' ALLEY CLOSED BY ORD. NO. 31336-021693,

CREATING HEREON TRACT "A" (0.143 AC.), TRACT "B" (1.098 AC.),
TRACT "C" (0.677 AC.) AND TRACT "D" (0.625 AC.)

SITUATE ON JEFFERSON STREET, ELM AVENUE, S.W., 1 st. STREET, S.W.
AND MOUNTAIN AVENUE, S.W.
ROANOKE, VIRGINIA

T. P. PARKER & SON
ENGINEERS - SURVEYORS - PLANNERS
SALEM, VIRGINIA

TAX # 102-1103, 1105, 1106, 1107
1108, 1109, 1111, 1112, 1113,
1114, 1115, 1116
CALC: LRD
DRAWN: LRD/CADD
N.B. JW-28

SCALE: 1" = 30'
DATE: JUNE 11, 1993
W.O. 93-0934

SHEET 3 OF 3
M.B. 1, PG. 1233