


CITY OF ROANOKE
D.B. 1239 PG. 295
TAX NO. 4070521

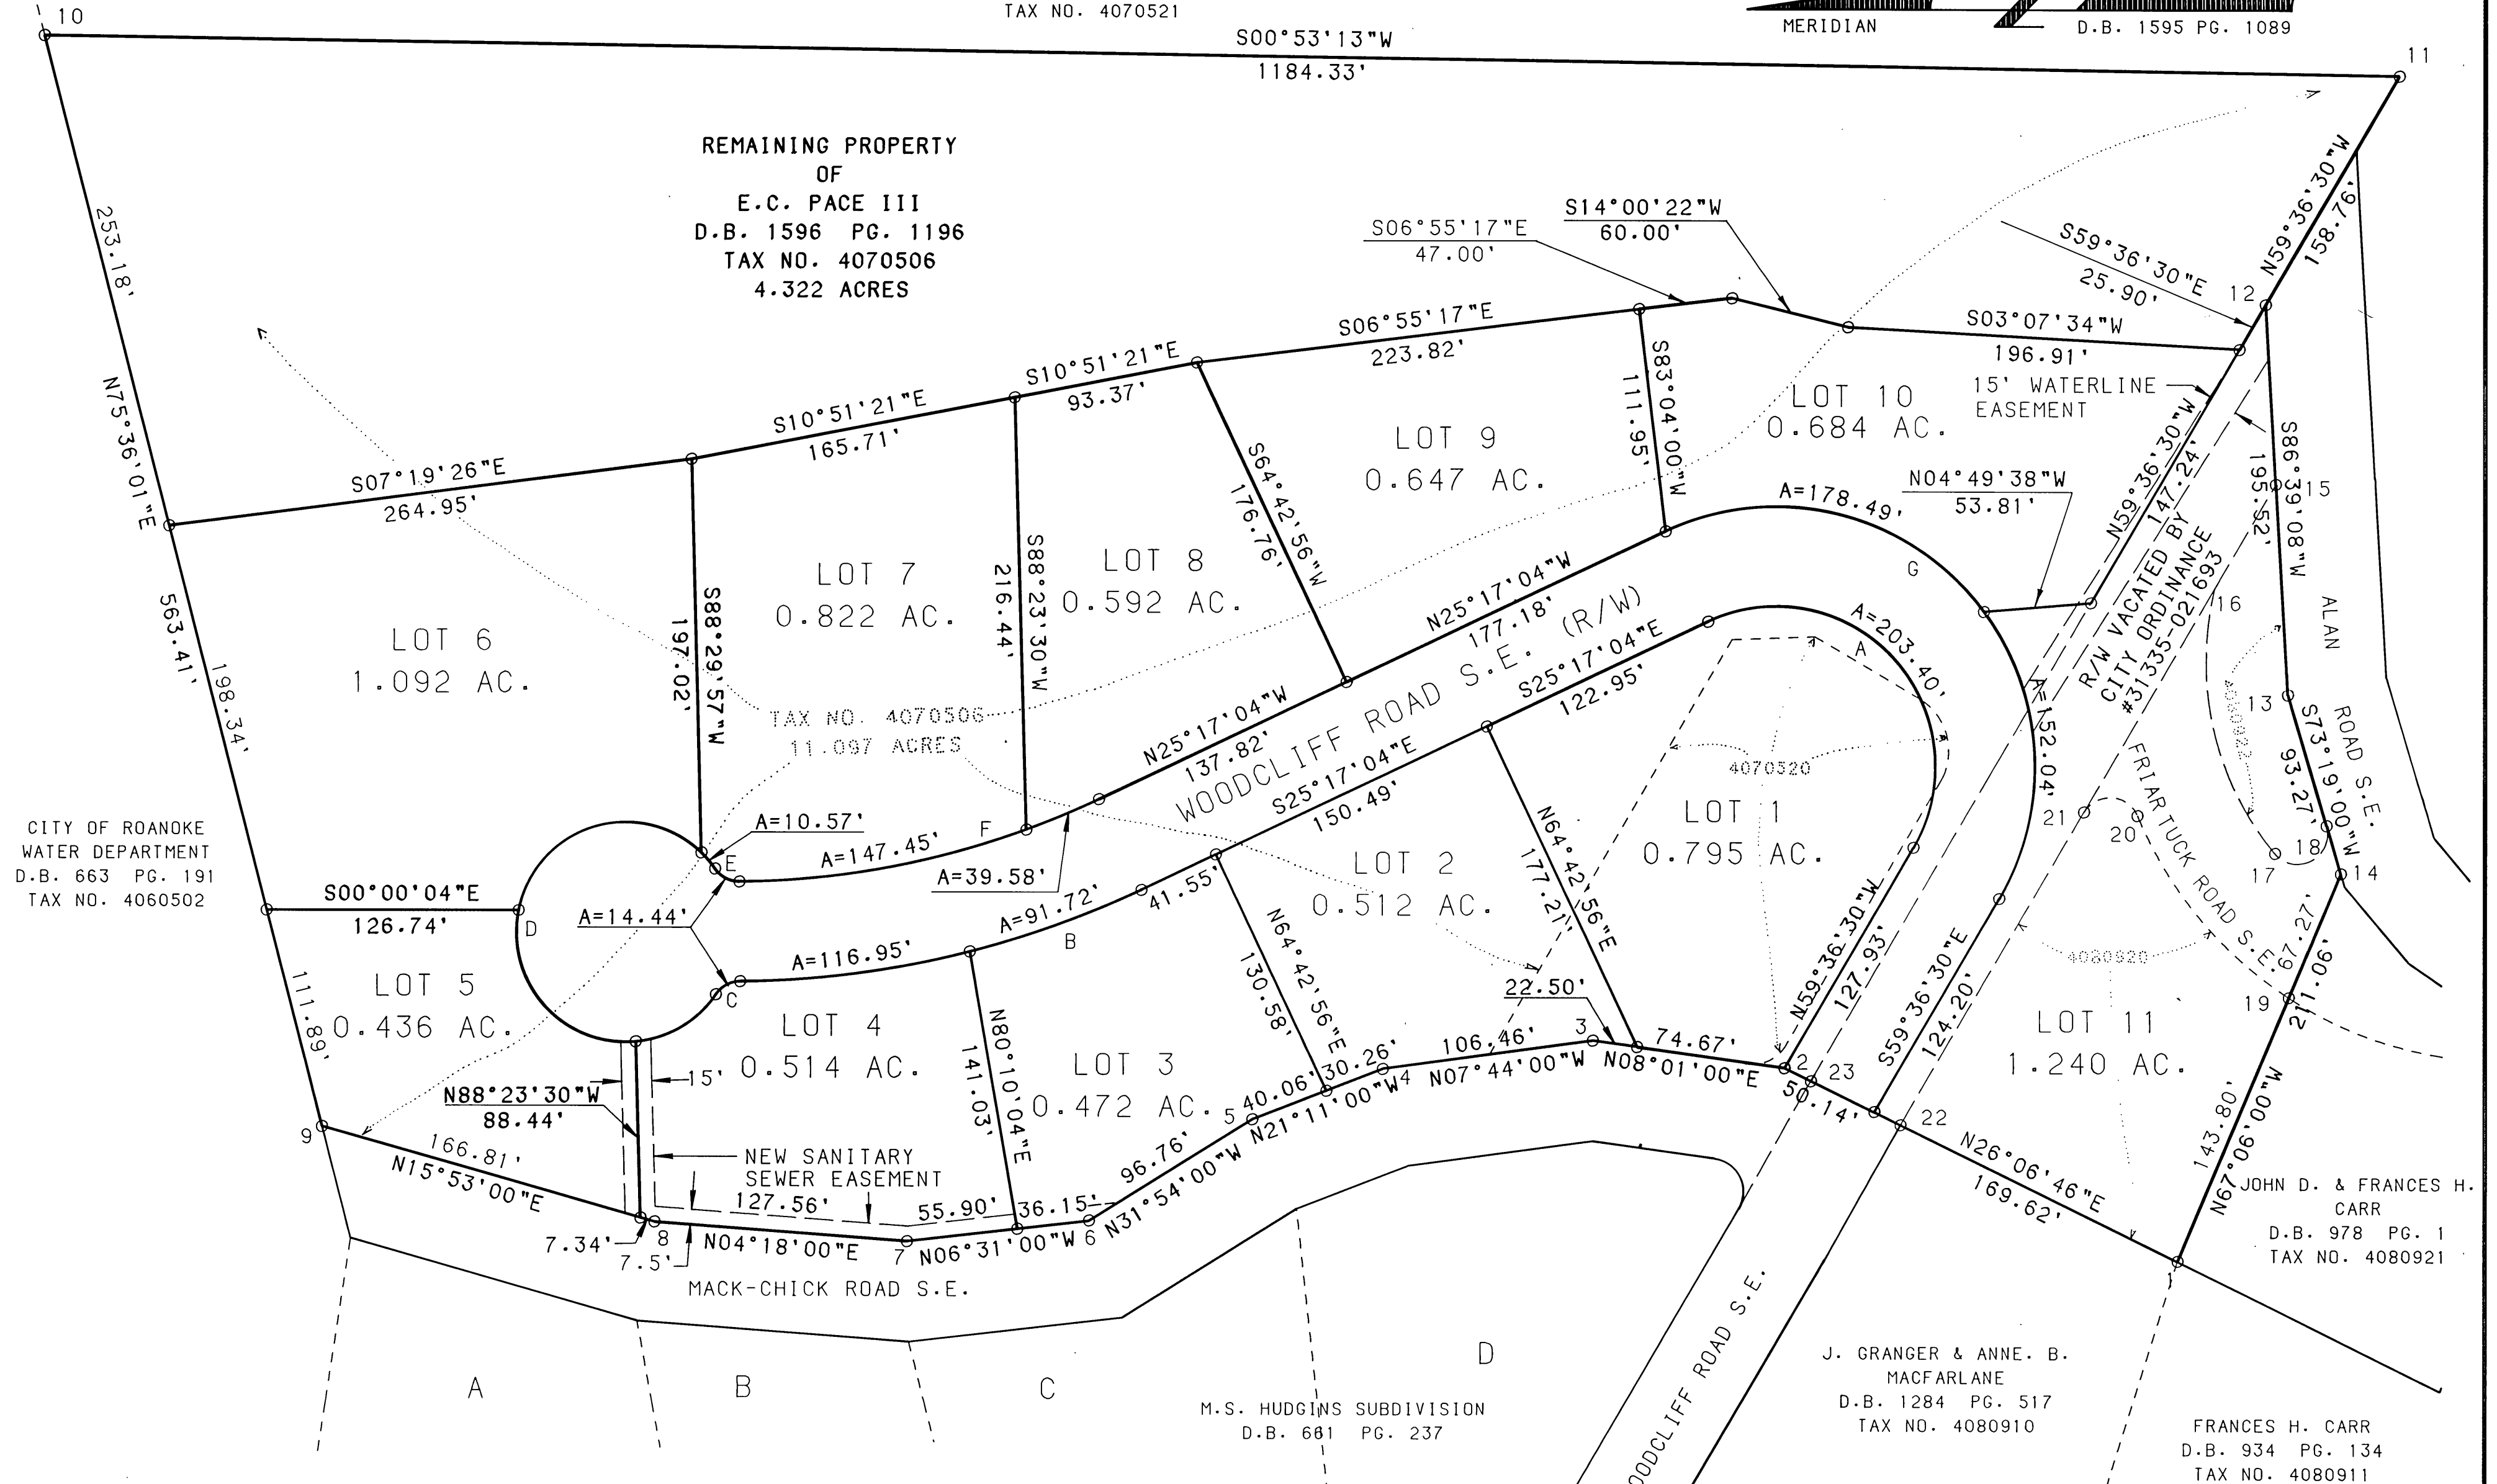


PLAT OF SURVEY
SHOWING THE SUBDIVISION OF THE PROPERTY OF

E.C. PACE III

CREATING HEREON NEW LOTS 1 THRU 11
TO BE KNOWN AS WOODCLIFF SUBDIVISION
SITUATED ADJACENT TO MACK-CHICK ROAD S.E.
THE CITY OF ROANOKE, VIRGINIA

SCALE: 1" = 60' DATE: AUG. 2, 1992

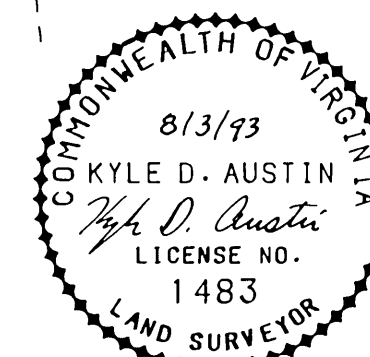

Kyle D. Austin
KYLE D. AUSTIN LLS 1483

LEGEND
● - IRON PIN FOUND
○ - IRON PIN SET

Mattern & Craig
CONSULTING ENGINEERS - SURVEYORS
701 FIRST STREET
ROANOKE, VIRGINIA 24016

SHEET 2 OF 2