

NOTES:


1. THIS PLAT IS SUBJECT TO INFORMATION WHICH MAY BE DISCLOSED BY A TITLE REPORT BY A LICENSED ATTORNEY.
2. THE SUBJECT PROPERTY IS WITHIN THE LIMITS OF ZONE "C" AS SHOWN ON THE FEMA FLOOD INSURANCE RATE MAP. THIS DETERMINATION IS BASED ON THE FLOOD BOUNDARY MAP AND HAS NOT BEEN VERIFIED BY ACTUAL FIELD ELEVATIONS.

IN THE CLERK'S OFFICE OF THE CIRCUIT COURT OF THE CITY OF ROANOKE, VIRGINIA THIS MAP WAS PRESENTED AND ADMITTED TO RECORD AT 3:23 O'CLOCK P.M. ON THIS 10th DAY OF September, 1993.


TESTE: ARTHUR B. CRUSH, III
CLERK

BY: *Ruth M. Ballard*
DEPUTY CLERK

CLOSED BY DAP

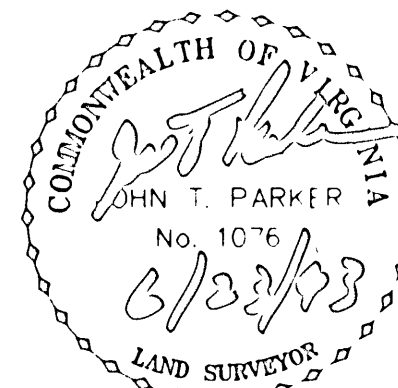

THIS PLAT IS BASED ON A CURRENT FIELD SURVEY AND LEGAL DESCRIPTIONS CONTAINED IN D.B. 1242, PG. 82 AND D.B. 1362, PG. 610

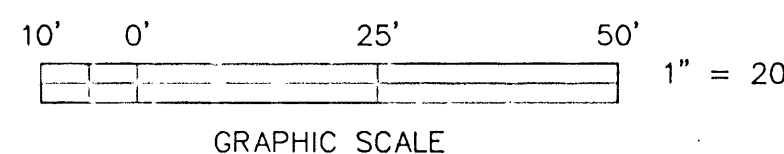

LEGEND

- ⊕ POWER POLE
- ☆ LIGHT POLE
- OHW — OVERHEAD WIRES

BOUNDARY SURVEY FOR,
RONNIE L. & CARLEEN F. YOUNG

OF A 0.577 AC. PARCEL BEING A PORTION OF LOTS 11 THRU 15, MAP OF GOLLYHON ADDITION DATED JULY 28, 1916

ROANOKE, VIRGINIA

T. P. PARKER & SON
ENGINEERS - SURVEYORS - PLANNERS

TAX NO.: 116-0104, 0107, 0108
DRAWN: DAP/CADD
CALC.: DAP
N.B.: JW-67

SCALE: 1" = 20'
JUNE 23, 1993
W.O.: 93-1056