

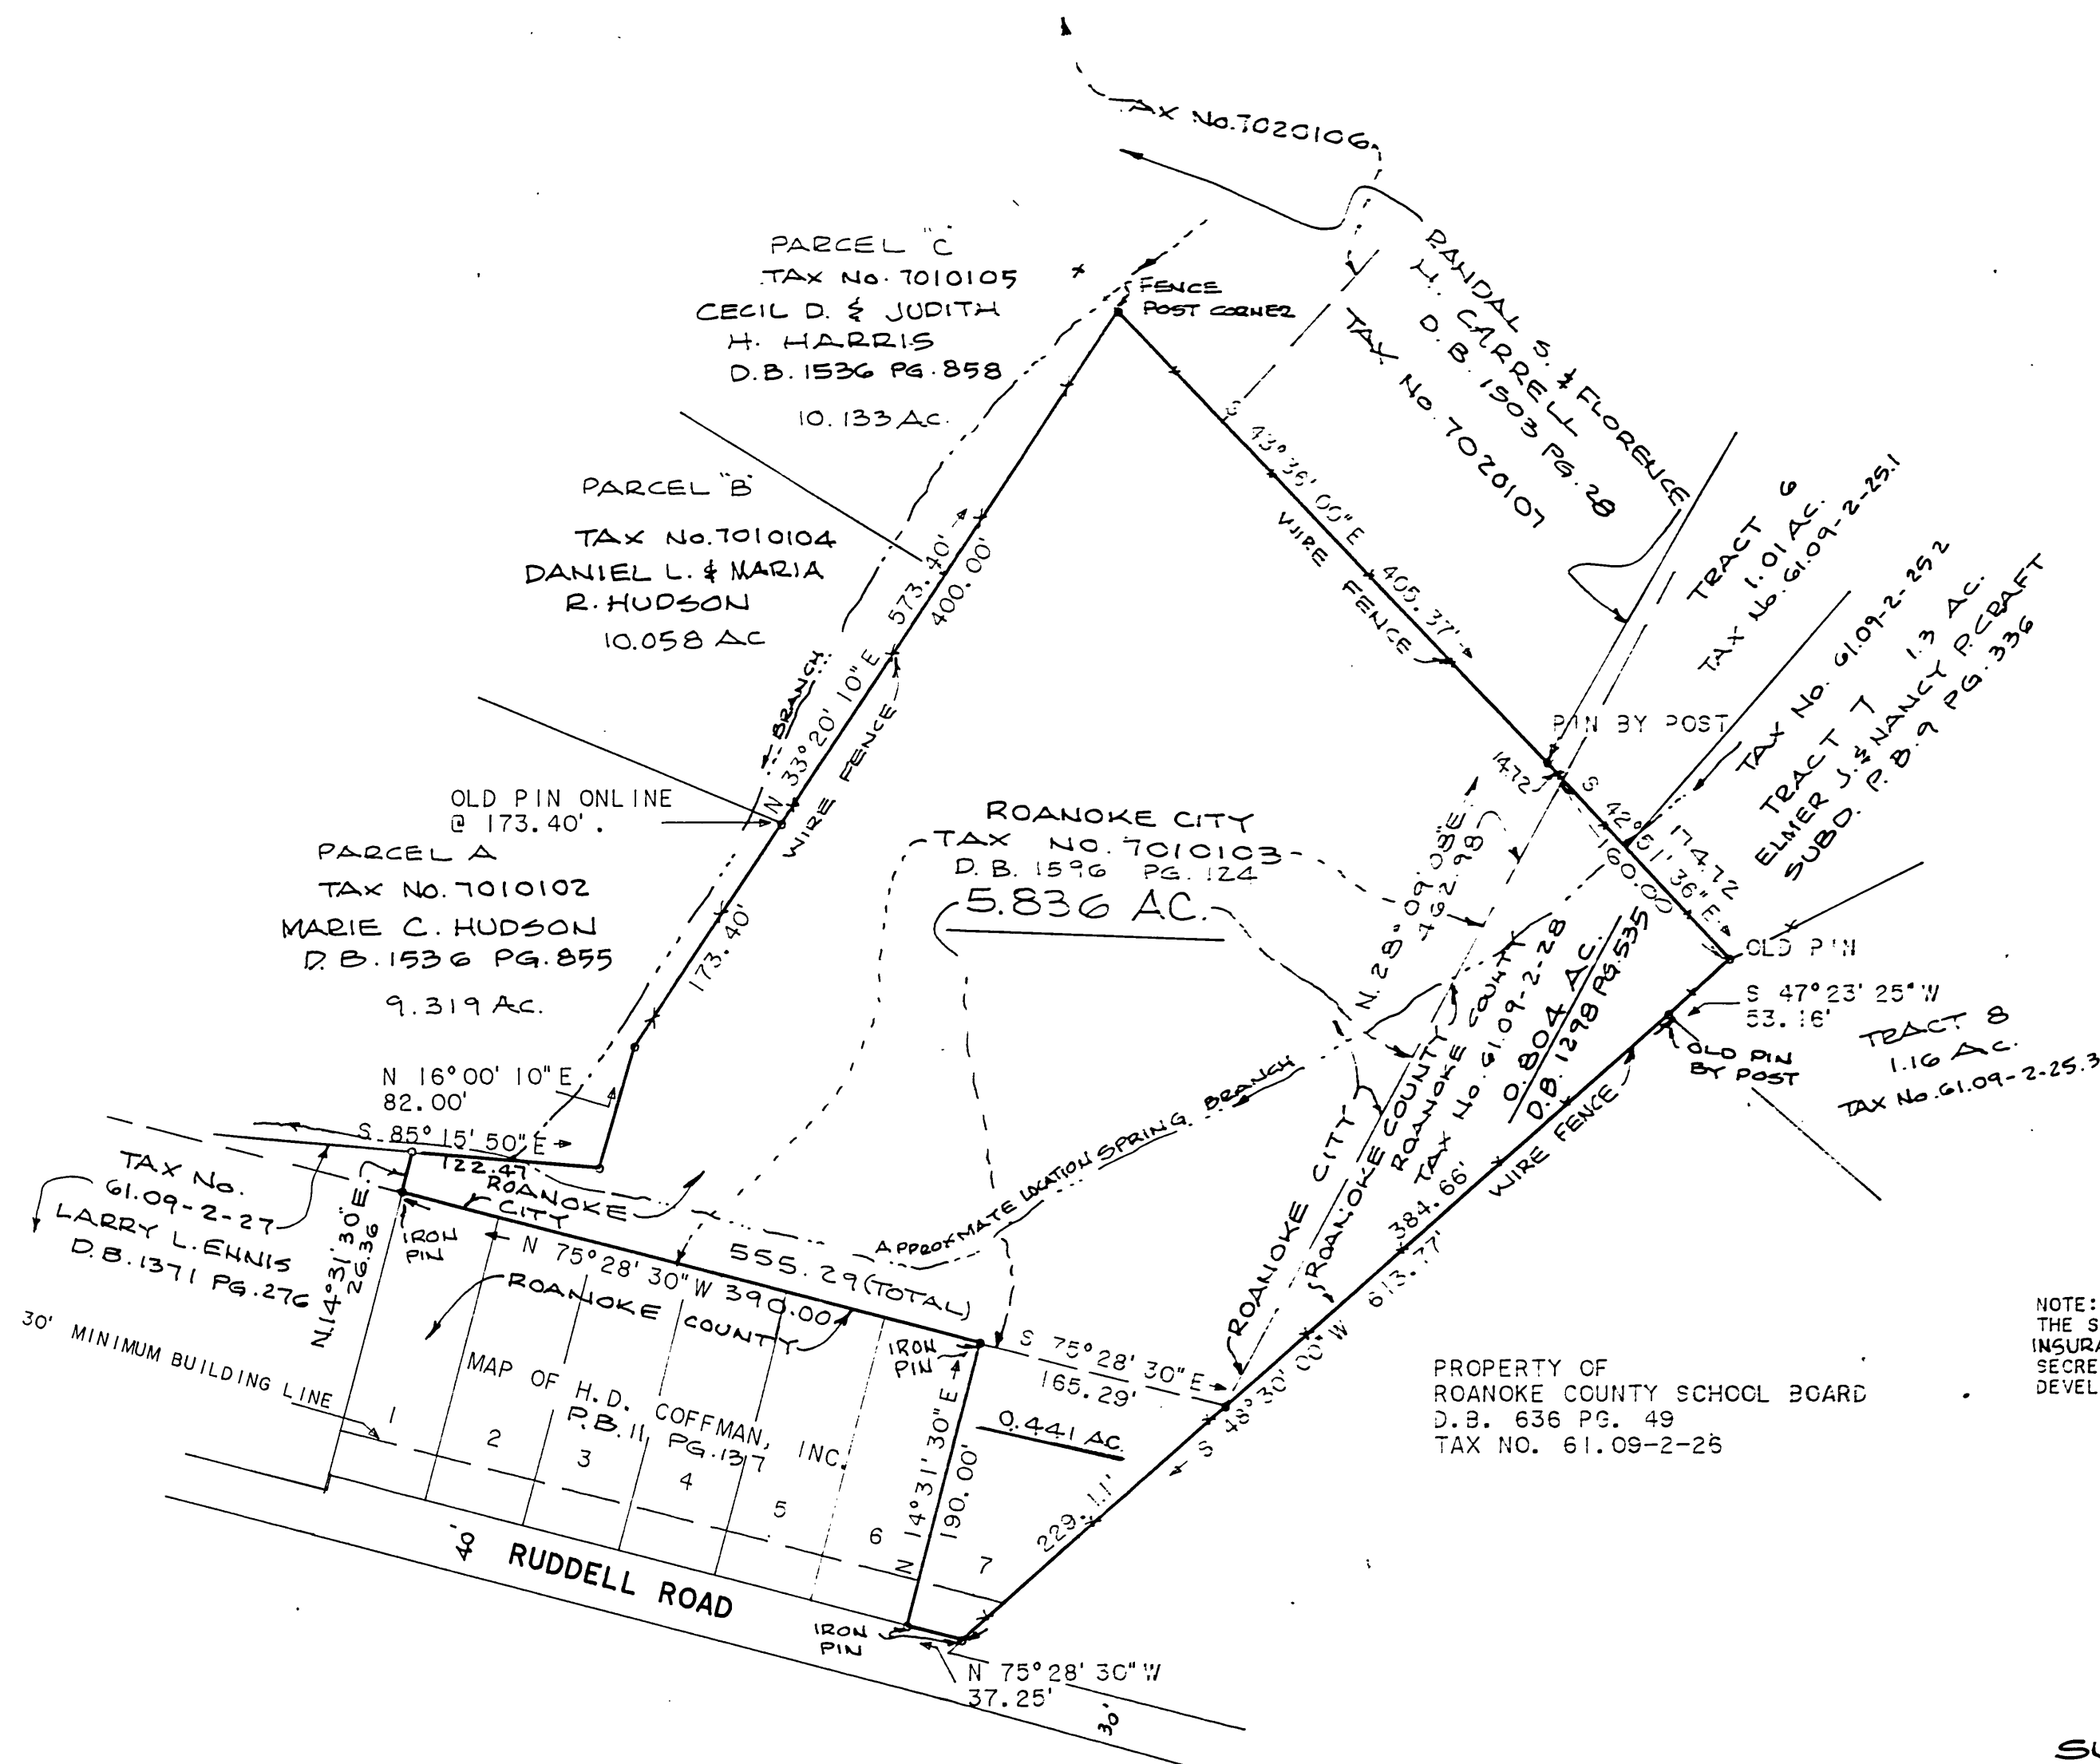



MEDIAN P.B. 11 PG. 137

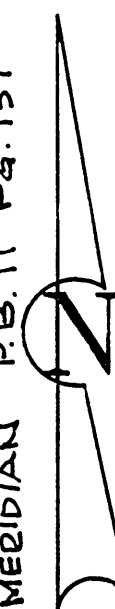

28 Jan 94
 12:08

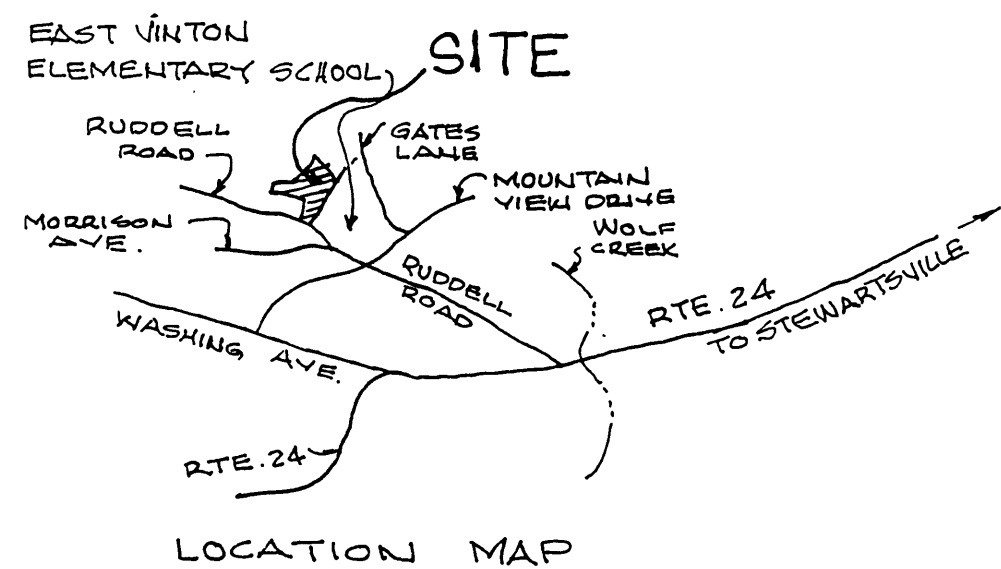

LEGAL REFERENCE
 D.B. 1298 PG. 535
 D.B. 1596 PG. 124
 P.B. 11 PG. 137

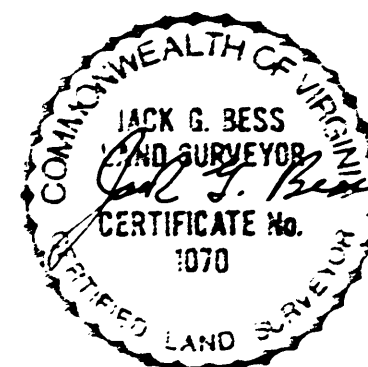

SURVEY FOR
 ANDREW W. & LISA B. NICELY
 OF LOT 7, MAP OF H.D. COFFMAN SUBDIVISION
 RECORDED IN P.B. 11, PG. 137, AND A 0.804 AC.
 ROANOKE COUNTY TAX NO. 61.09-2-28 ALSO
 A 5.836 ACRE TRACT ROANOKE CITY TAX
 NO. 7010103, BEING A TOTAL OF 7.081
 ACRES SITUATE ON RUEDELL ROAD
 ROANOKE CITY & COUNTY, VIRGINIA

BY: JACK G. BESS
 CERTIFIED LAND SURVEYOR

JANUARY 24, 1994

SCALE: 1" = 100'
 Plat Book 1, PG 1277
 Book 16 / Page 61