
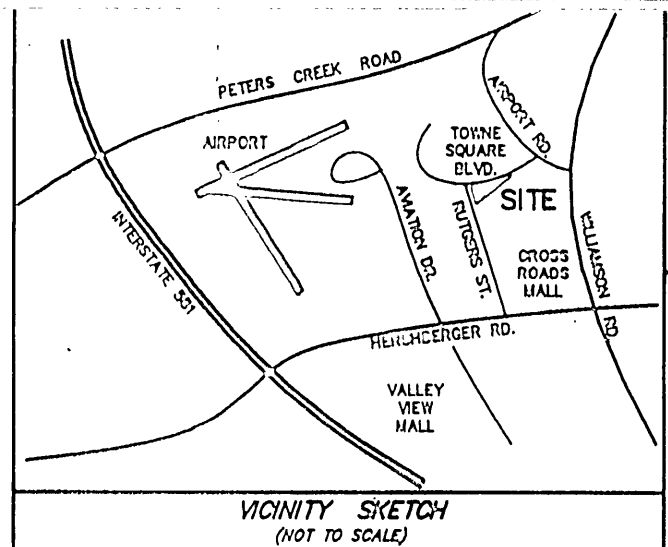


CURVE TABLE					
CURVE	RADIUS	LENGTH	TANGENT	CHORD	BEARING
C - 1	725.00'	78.92'	39.50'	70.88'	N 23°16'43" W
C - 2	1291.09'	14.28'	7.14'	14.28'	N 84°15'26" E

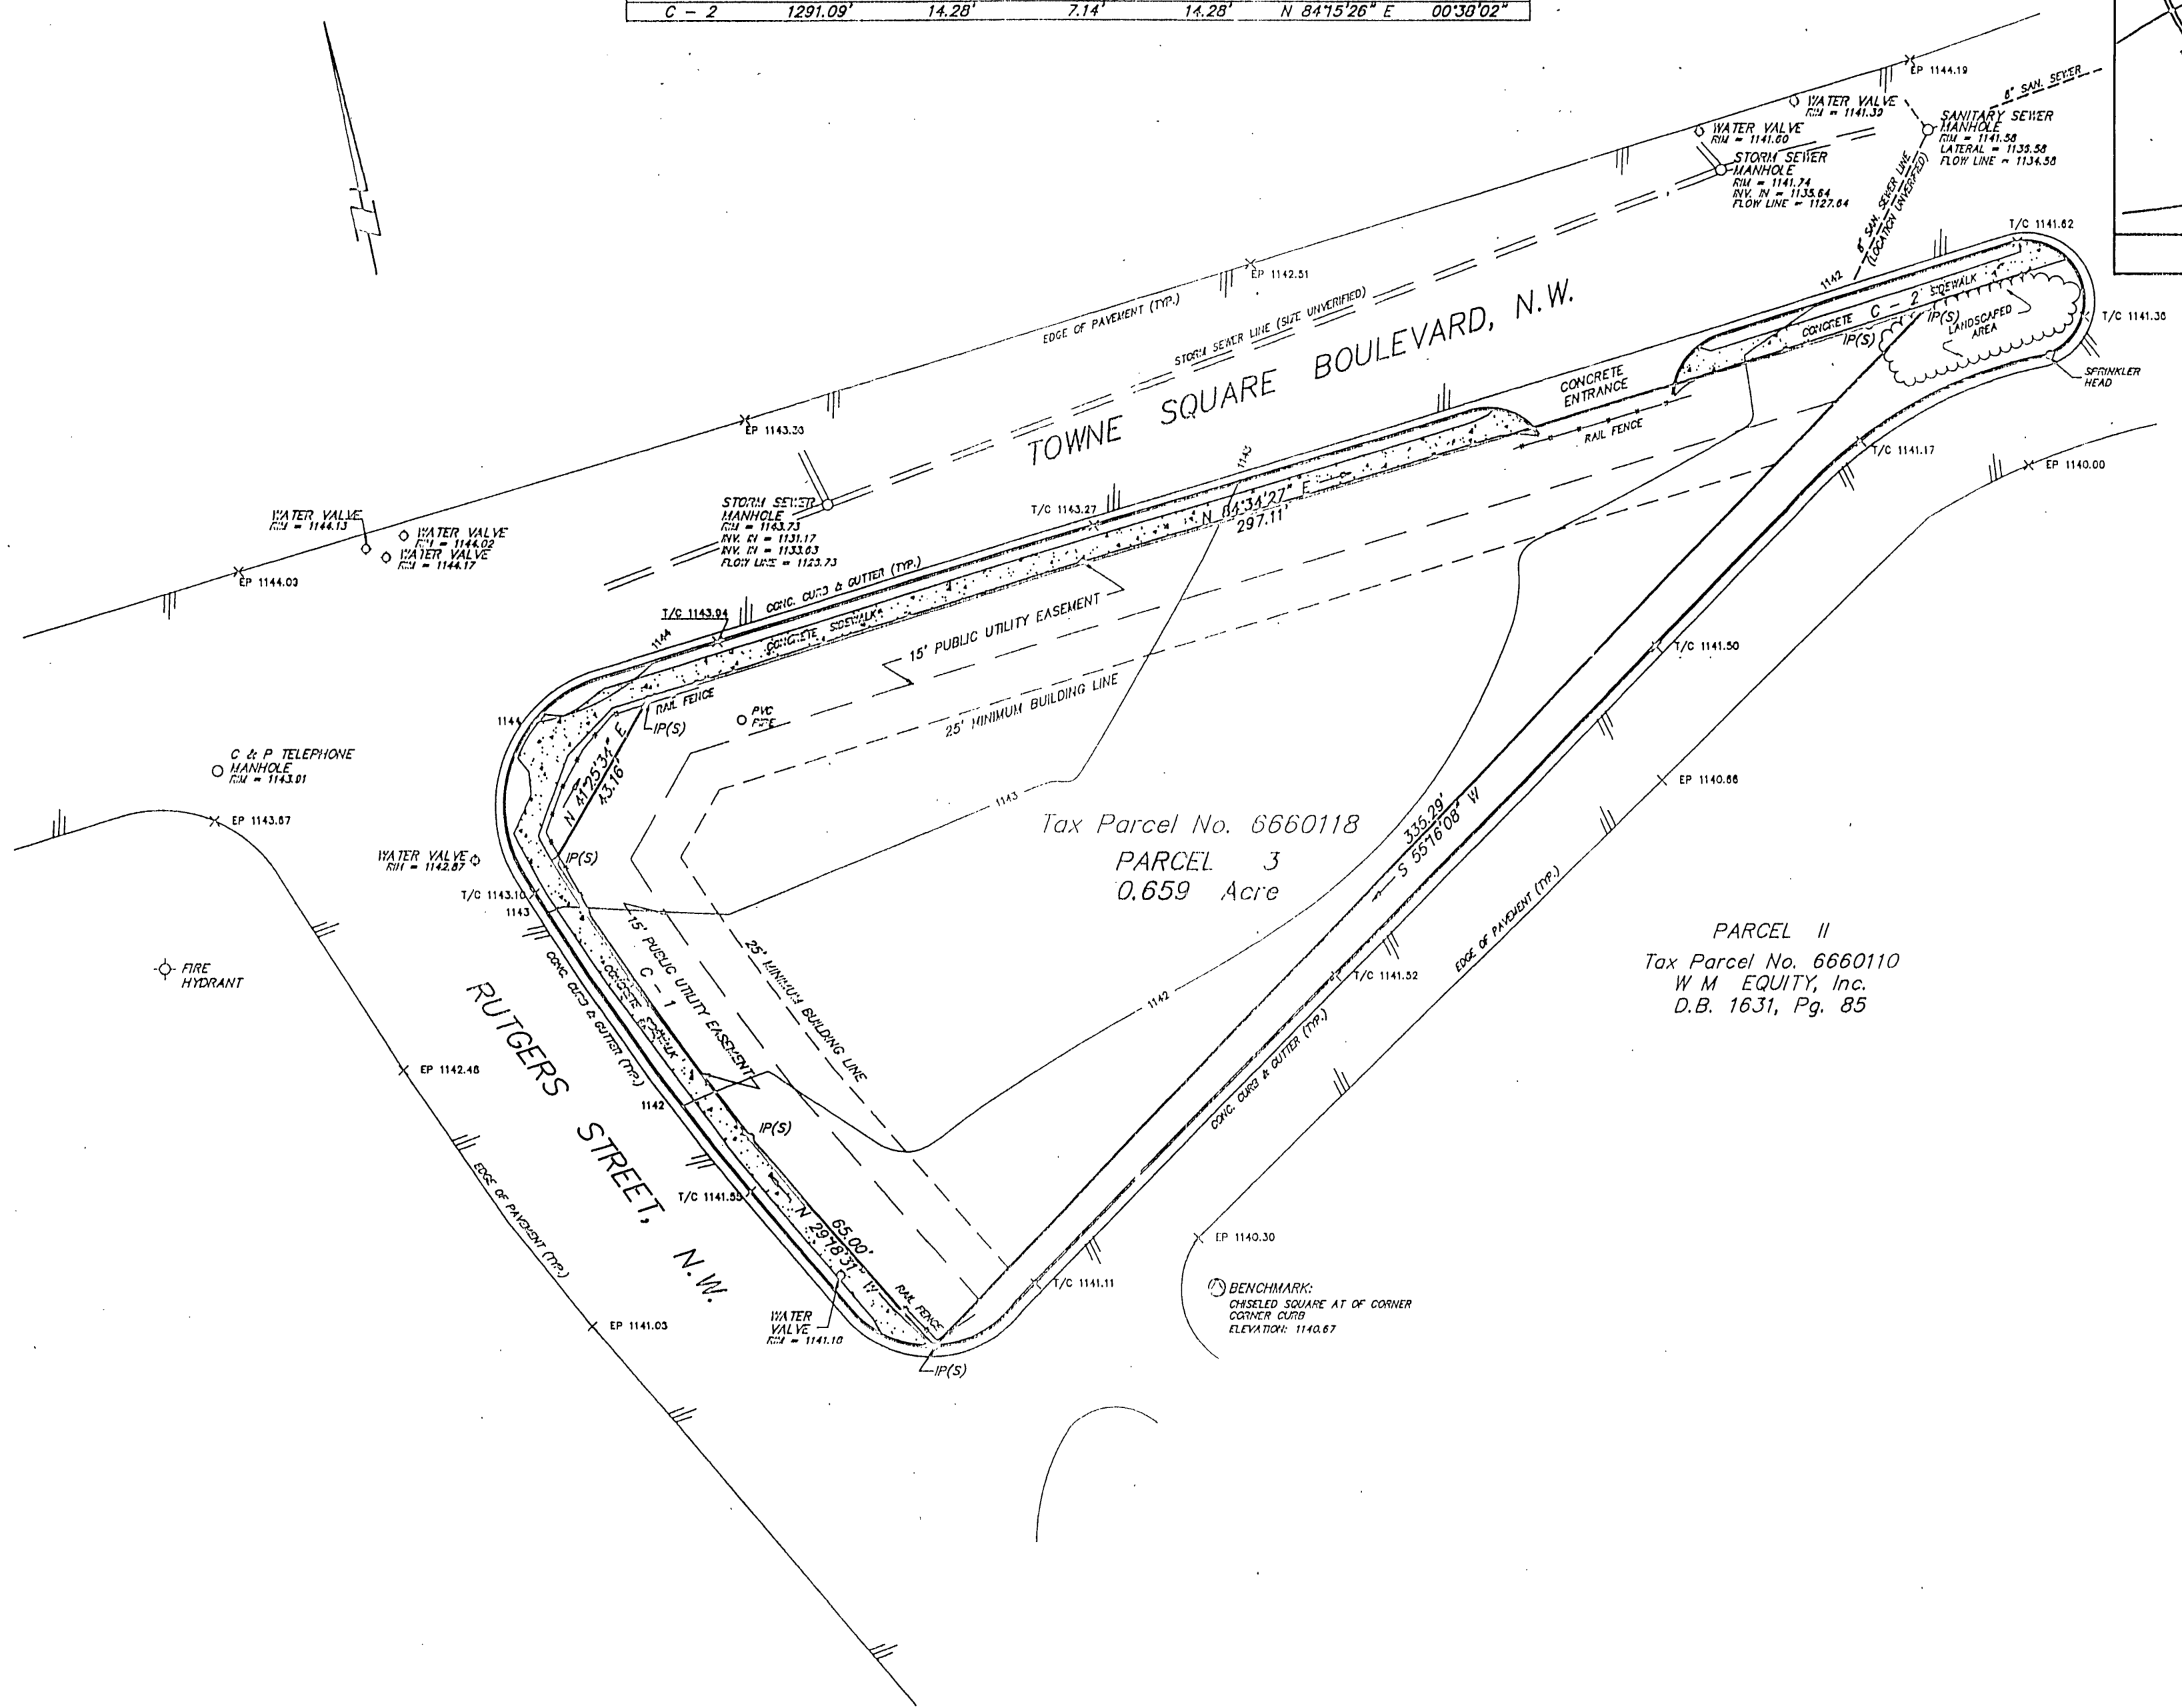

SHANKS ASSOCIATES, P.C. - ENGINEERS - SURVEYORS - PLANNERS

310 LUCILLE AVENUE, RANGE, WYOMING 82001 (307) 333-0000

GINGER'S JEWELRY SITE

BOUNDARY AND TOPOGRAPHIC SURVEY

DATE: 1/14/94
DRAWN BY: CEG
DESIGNED BY:
CHECKED BY: FOS
SCALE: 1" = 20'

SHEET NUMBER: 1 of 1
JOB NUMBER: 794004