


NOTE: THE ORIGINAL SCALE OF THIS MAP HAS NOT BEEN REDUCED.

CURVE	RADIUS	LENGTH	TANGENT	CHORD	BEARING	DELTA
C-1	43.000'	72.376'	48.125'	64.130'	N 08°54'25" E	96°26'17"
C-2	273.380'	154.467'	79.356'	152.420'	S 40°56'30" W	32°22'25"
C-3	504.120'	158.441'	79.879'	157.790'	S 13°00'48" W	18°00'28"
C-4	218.880'	61.532'	30.970'	61.330'	S 12°03'46" W	16°06'26"
C-5	145.00'	103.31'	53.96'	101.14'	S 50°14' 21" W	40°49'20"
C-6	115.00'	24.100'	12.100'	24.06'	S 64°38'46" W	12°00'31"
C-7	11499.190'	114.970'	57.486'	114.970'	N 47°01'37" E	00°34'22"

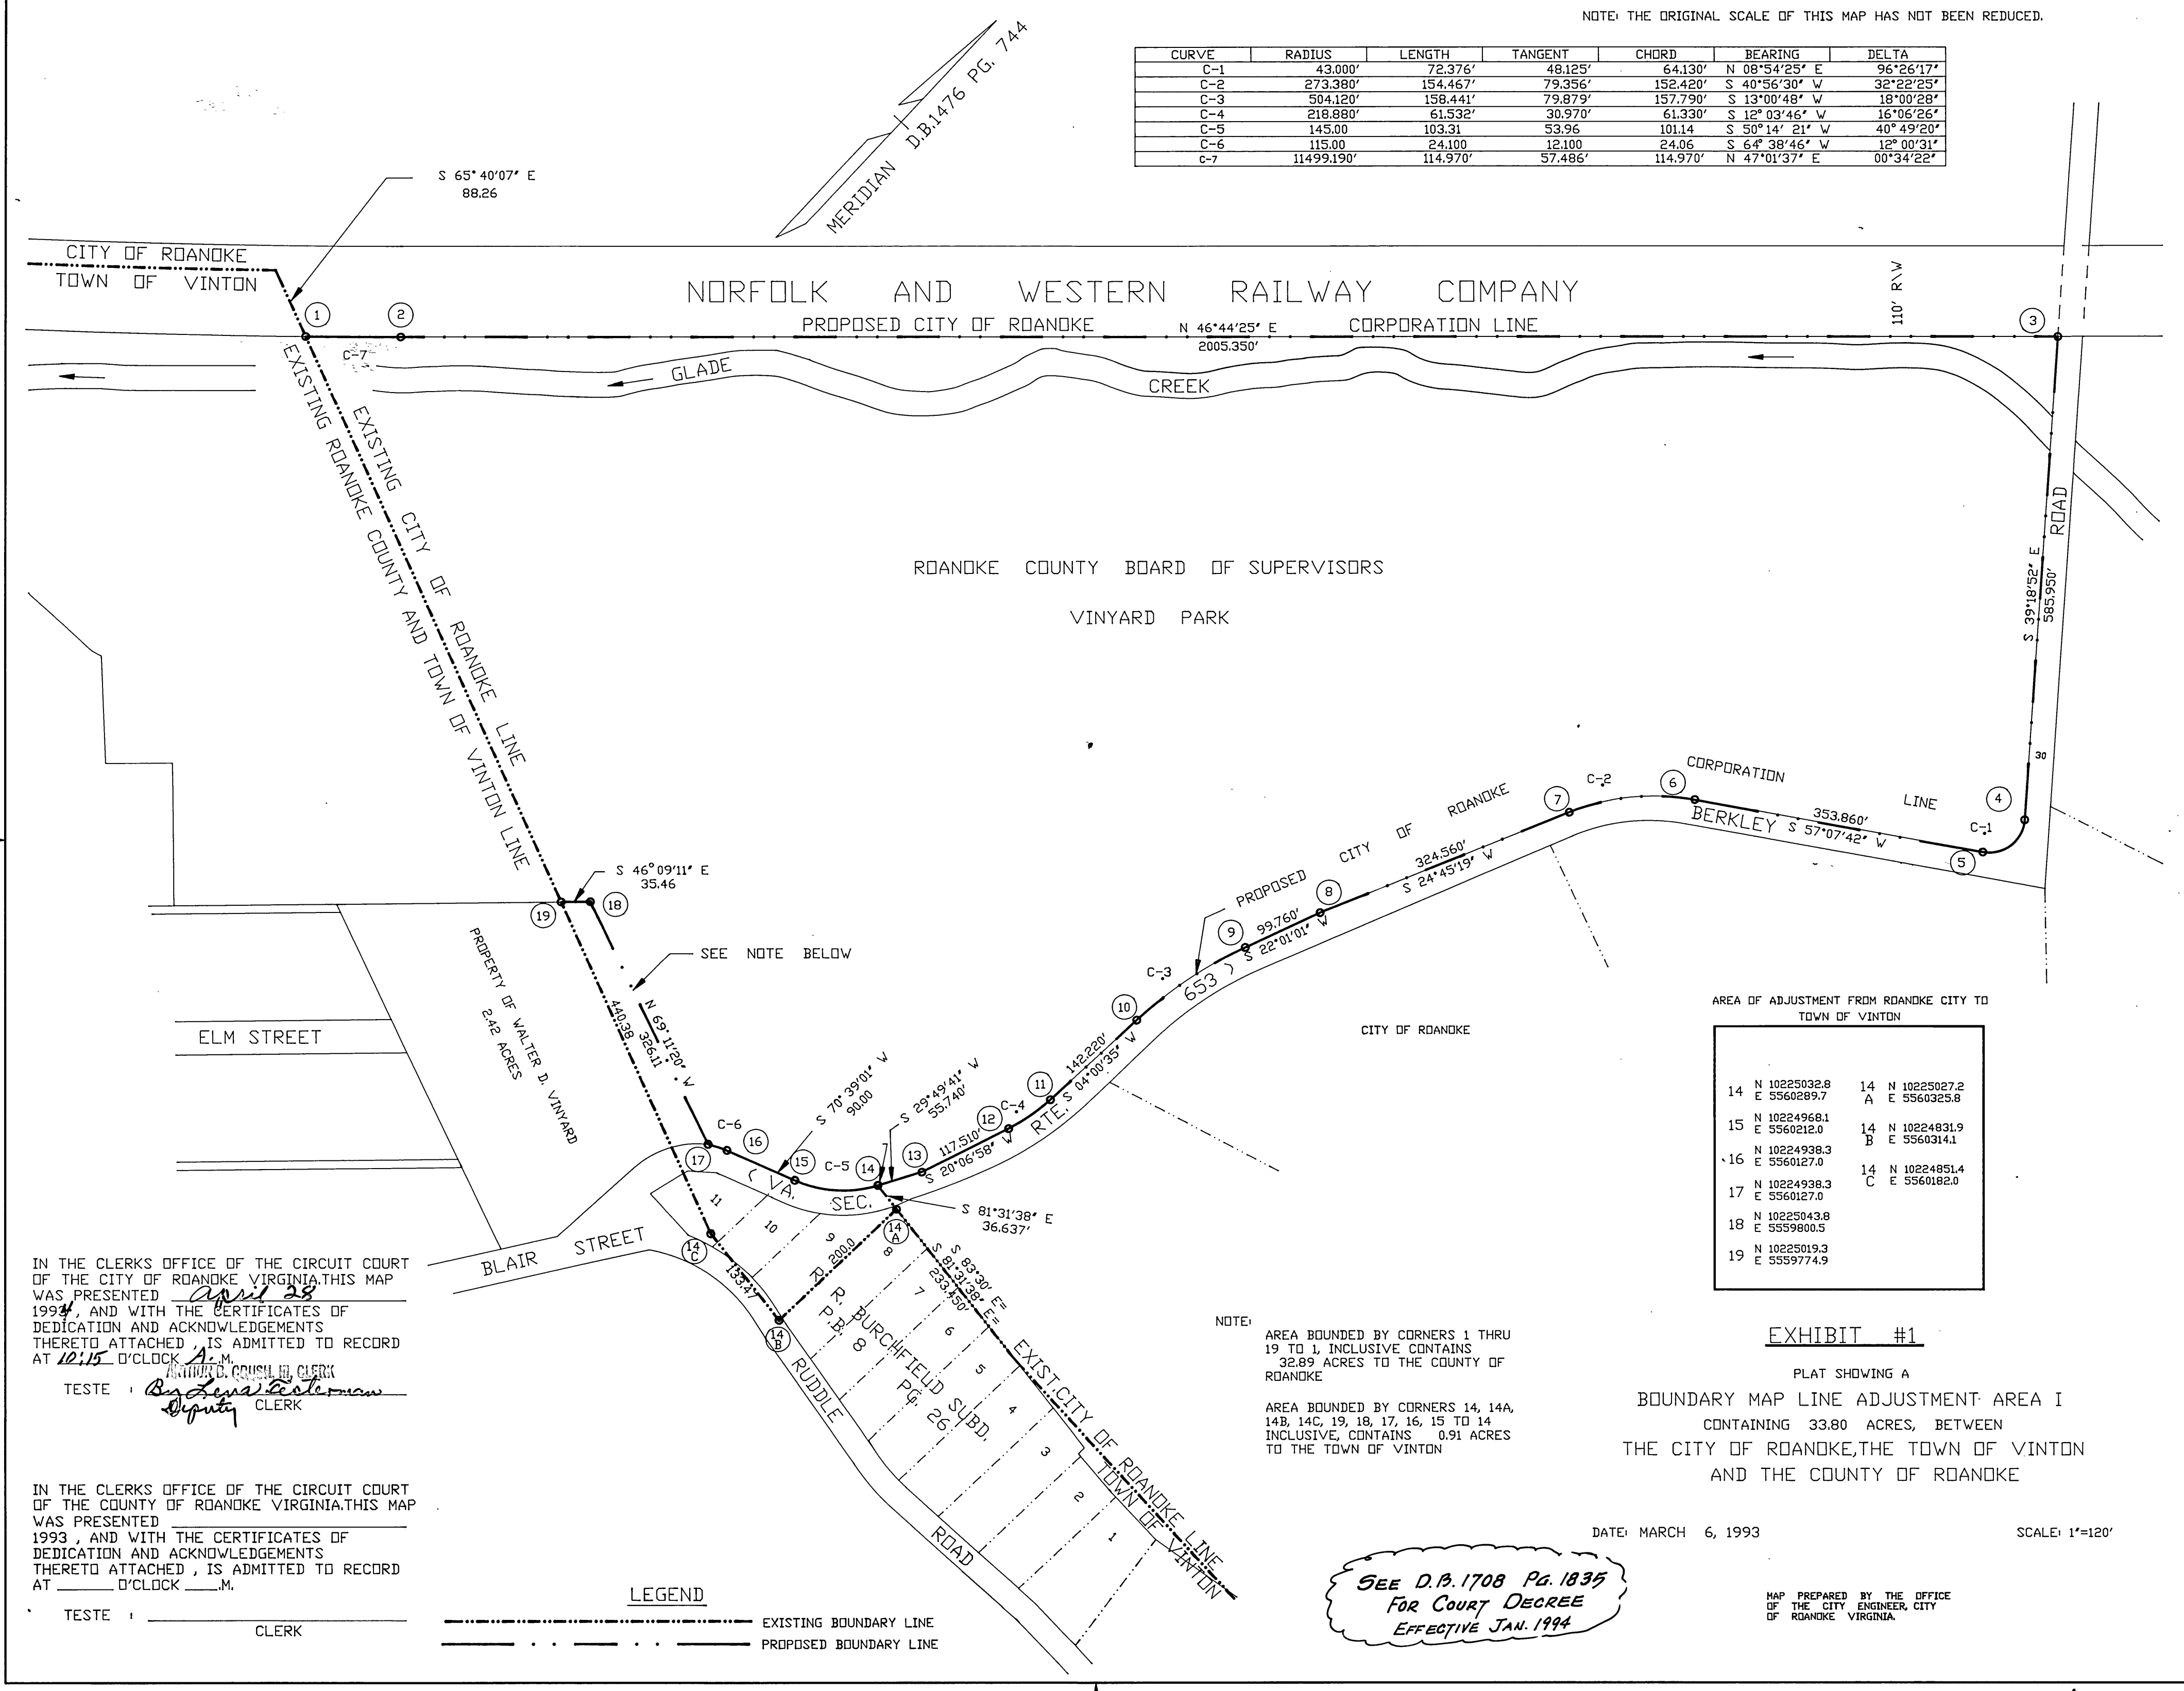

IN THE CLERKS OFFICE OF THE CIRCUIT COURT OF THE CITY OF ROANOKE VIRGINIA. THIS MAP WAS PRESENTED April 28 1994, AND WITH THE CERTIFICATES OF DEDICATION AND ACKNOWLEDGEMENTS THERETO ATTACHED, IS ADMITTED TO RECORD AT 10:15 O'CLOCK A. M.
TESTE: By Lena G. Gorman CLERK
Deputy

IN THE CLERKS OFFICE OF THE CIRCUIT COURT OF THE COUNTY OF ROANOKE VIRGINIA. THIS MAP WAS PRESENTED 1993, AND WITH THE CERTIFICATES OF DEDICATION AND ACKNOWLEDGEMENTS THERETO ATTACHED, IS ADMITTED TO RECORD AT ____ O'CLOCK ____ M.
TESTE: _____ CLERK

LEGEND
----- EXISTING BOUNDARY LINE
----- PROPOSED BOUNDARY LINE

AREA OF ADJUSTMENT FROM ROANOKE CITY TO TOWN OF VINTON

14 N 10225032.8 E 5560289.7	14 N 10225027.2 A E 5560325.8
15 N 10224968.1 E 5560212.0	14 N 10224831.9 B E 5560314.1
16 N 10224938.3 E 5560127.0	14 N 10224851.4 C E 5560182.0
17 N 10224938.3 E 5560127.0	
18 N 10225043.8 E 5559800.5	
19 N 10225019.3 E 5559774.9	

NOTE:
AREA BOUNDED BY CORNERS 1 THRU 19 TO 1, INCLUSIVE, CONTAINS 32.89 ACRES TO THE COUNTY OF ROANOKE
AREA BOUNDED BY CORNERS 14, 14A, 14B, 14C, 19, 18, 17, 16, 15 TO 14, INCLUSIVE, CONTAINS 0.91 ACRES TO THE TOWN OF VINTON

EXHIBIT #1
PLAT SHOWING A
BOUNDARY MAP LINE ADJUSTMENT: AREA I
CONTAINING 33.80 ACRES, BETWEEN
THE CITY OF ROANOKE, THE TOWN OF VINTON
AND THE COUNTY OF ROANOKE

DATE: MARCH 6, 1993 SCALE: 1"=120'

MAP PREPARED BY THE OFFICE OF THE CITY ENGINEER, CITY OF ROANOKE VIRGINIA.