


NOTE: THE ORIGINAL SCALE OF THIS MAP HAS NOT BEEN REDUCED.

CURVE	RADIUS	LENGTH	TANGENT	CHORD	BEARING	DELTA
C-1	43.000'	72.376'	48.125'	64.130'	N 08°54'25" E	96°26'17"
C-2	273.380'	154.467'	79.356'	152.420'	S 40°56'30" W	32°22'25"
C-3	504.120'	158.441'	79.879'	157.790'	S 13°00'48" W	18°00'28"
C-4	218.880'	61.532'	30.970'	61.330'	S 12°03'46" W	16°06'26"
C-5	145.00'	103.31'	53.96'	101.14'	S 50°14' 21" W	40°49'20"
C-6	115.00'	24.100'	12.100'	24.06'	S 64°38'46" W	12°00'31"
C-7	11499.190'	114.970'	57.486'	114.970'	N 47°01'37" E	00°34'22"

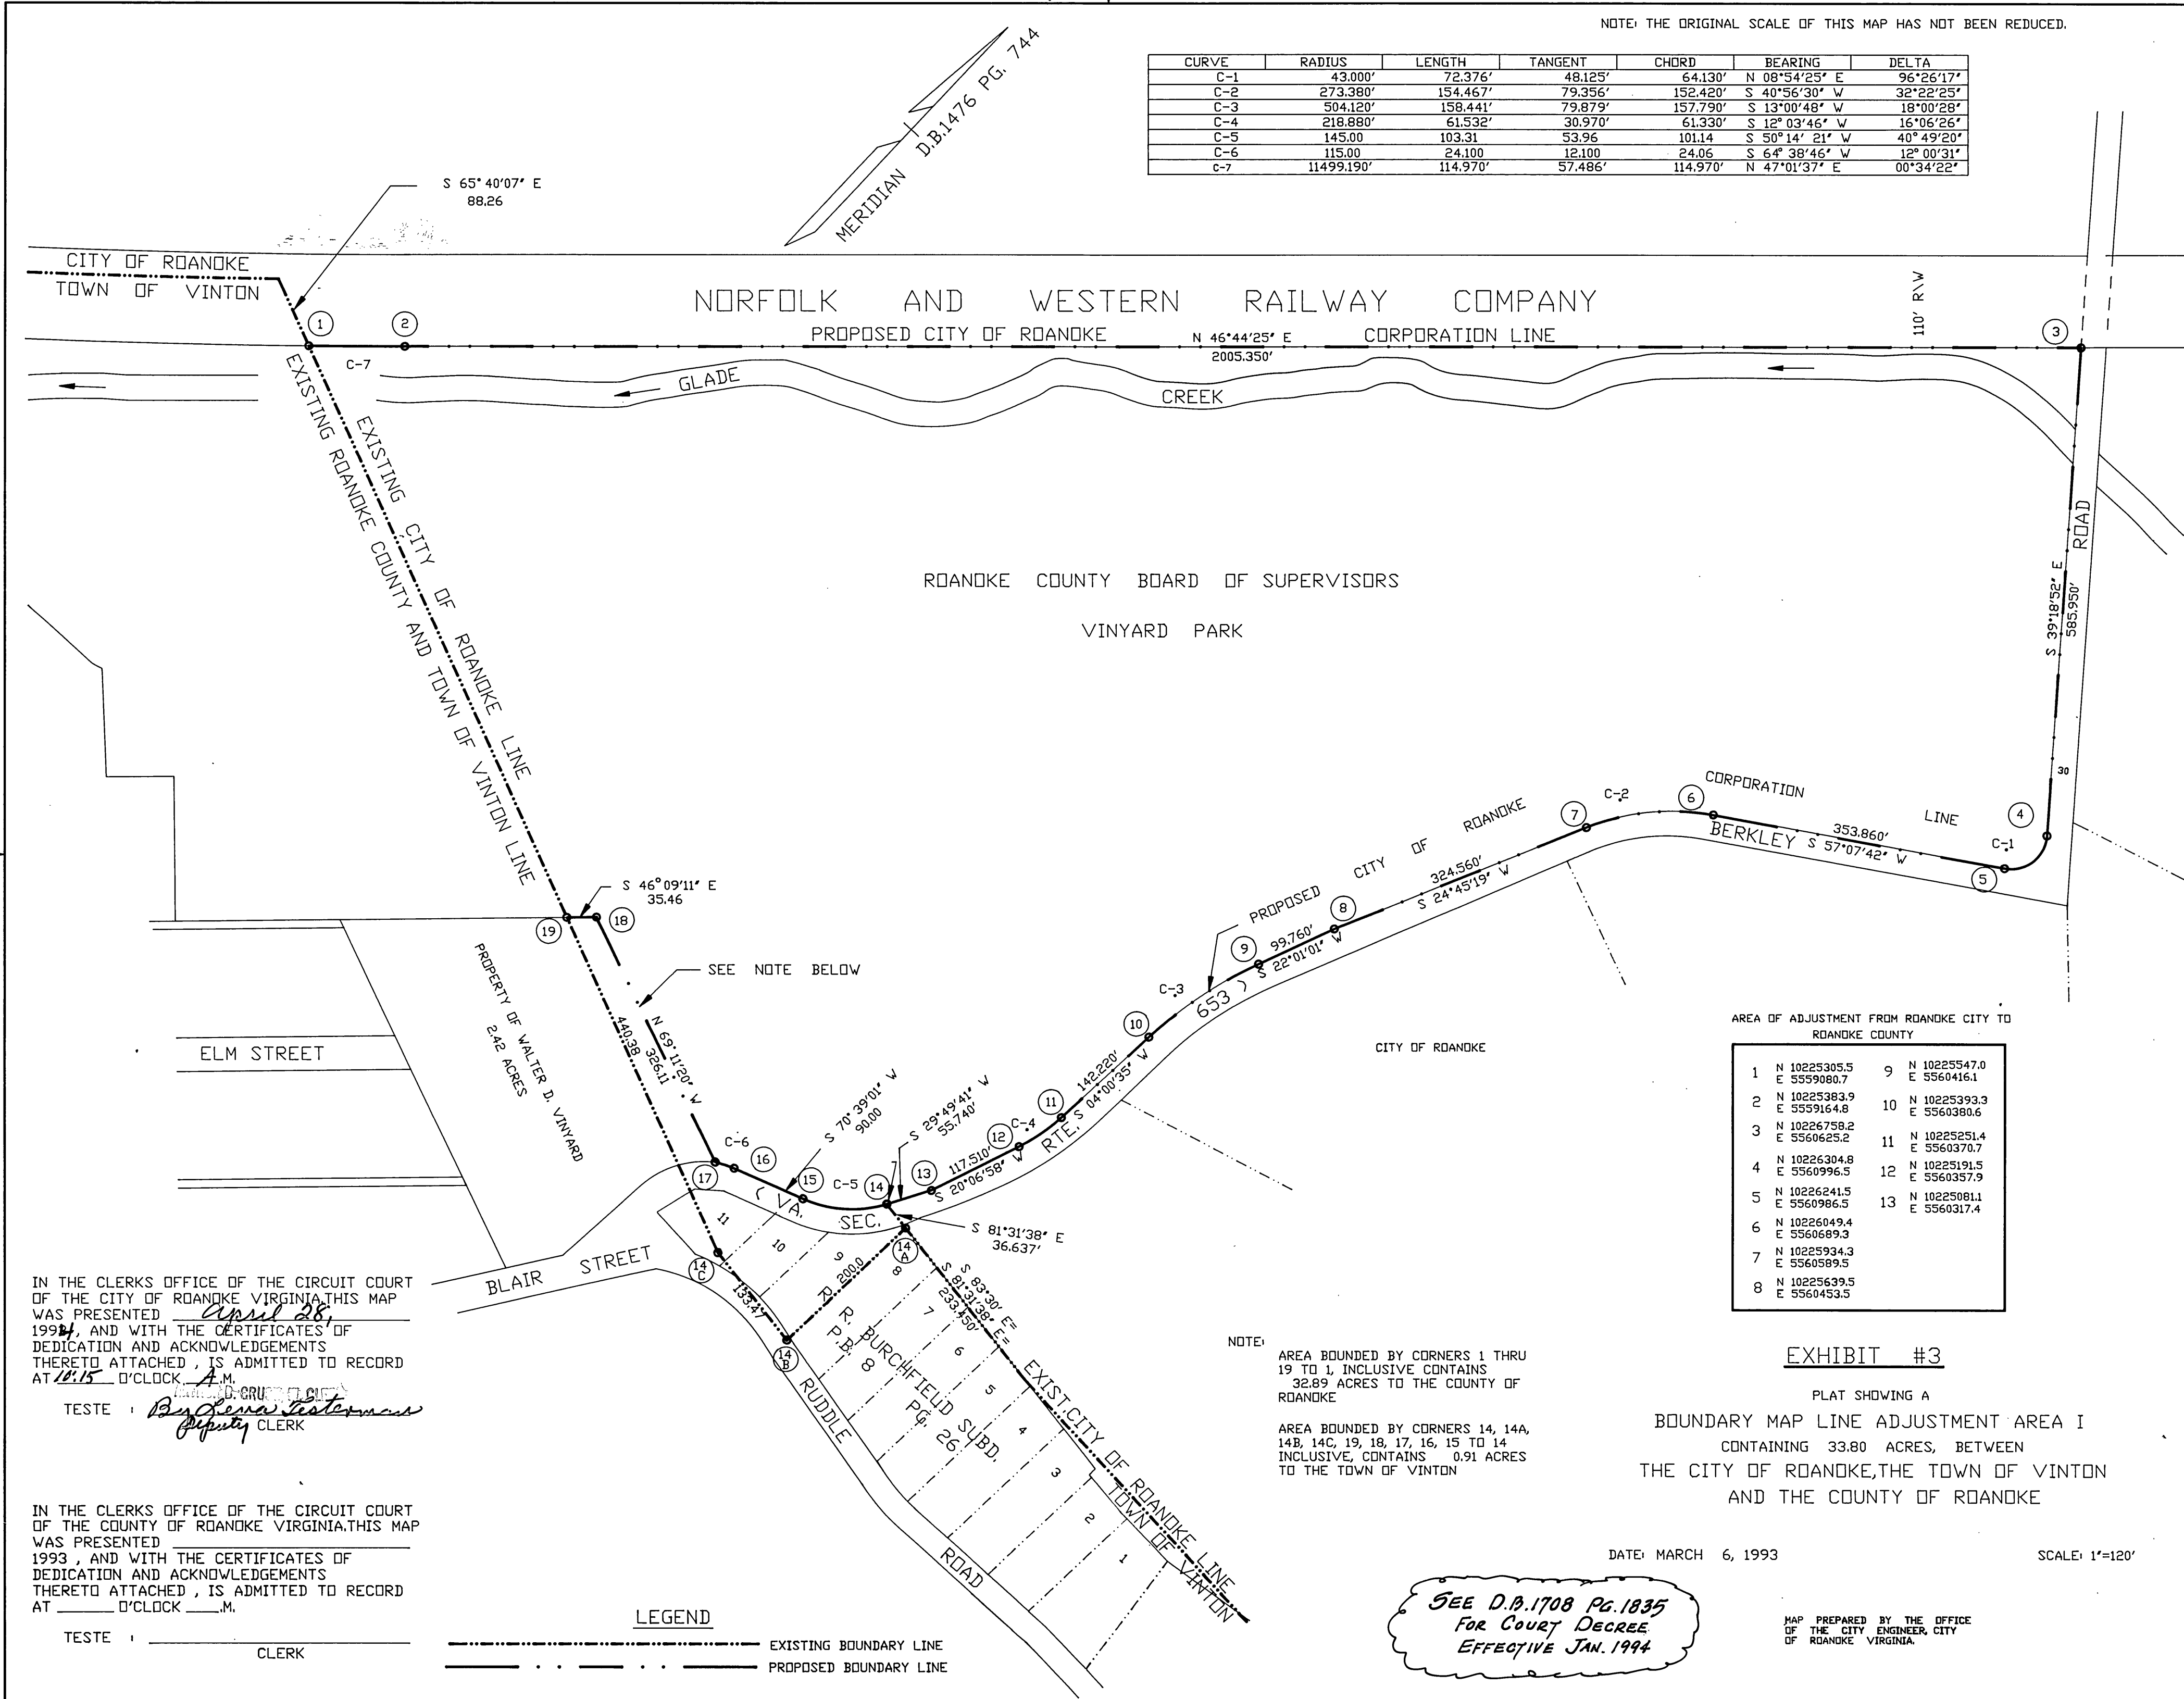

IN THE CLERKS OFFICE OF THE CIRCUIT COURT OF THE CITY OF ROANOKE VIRGINIA THIS MAP WAS PRESENTED April 28, 1994, AND WITH THE CERTIFICATES OF DEDICATION AND ACKNOWLEDGEMENTS THERETO ATTACHED, IS ADMITTED TO RECORD AT 10:15 O'CLOCK A.M.

TESTE: By [Signature] Deputy Clerk

IN THE CLERKS OFFICE OF THE CIRCUIT COURT OF THE COUNTY OF ROANOKE VIRGINIA THIS MAP WAS PRESENTED 1993, AND WITH THE CERTIFICATES OF DEDICATION AND ACKNOWLEDGEMENTS THERETO ATTACHED, IS ADMITTED TO RECORD AT O'CLOCK M.

TESTE: CLERK

LEGEND

- EXISTING BOUNDARY LINE
- PROPOSED BOUNDARY LINE

AREA OF ADJUSTMENT FROM ROANOKE CITY TO ROANOKE COUNTY

1	N 10225305.5	9	N 10225547.0
2	E 5559080.7	10	E 5560416.1
3	N 10225383.9	11	N 10225393.3
4	E 5559164.8	12	E 5560380.6
5	N 10226758.2	13	N 10225251.4
6	E 5560625.2	14	E 5560370.7
7	N 10226304.8	15	N 10225191.5
8	E 5560996.5	16	E 5560357.9
9	N 10226241.5	17	N 10225081.1
10	E 5560986.5	18	E 5560317.4
11	N 10226049.4	19	E 5560453.5
12	E 5560689.3		
13	N 10225934.3		
14	E 5560589.5		
15	N 10225639.5		
16	E 5560453.5		

EXHIBIT #3

PLAT SHOWING A
BOUNDARY MAP LINE ADJUSTMENT AREA I
CONTAINING 33.80 ACRES, BETWEEN
THE CITY OF ROANOKE, THE TOWN OF VINTON
AND THE COUNTY OF ROANOKE

DATE: MARCH 6, 1993

SCALE: 1"=120'

SEE D.B. 1708 PG. 1835
For Court Decree
EFFECTIVE JAN. 1994

MAP PREPARED BY THE OFFICE
OF THE CITY ENGINEER, CITY
OF ROANOKE, VIRGINIA