


NOTE: THE ORIGINAL SCALE OF THIS MAP HAS NOT BEEN REDUCED.

MERIDIAN OF M.B.1 PG.1120


FIRST STREET, S.W.
40' R/W

FRANKLIN ROAD, S.W.
50' R/W

DAY AVENUE, S.W.
40' R/W

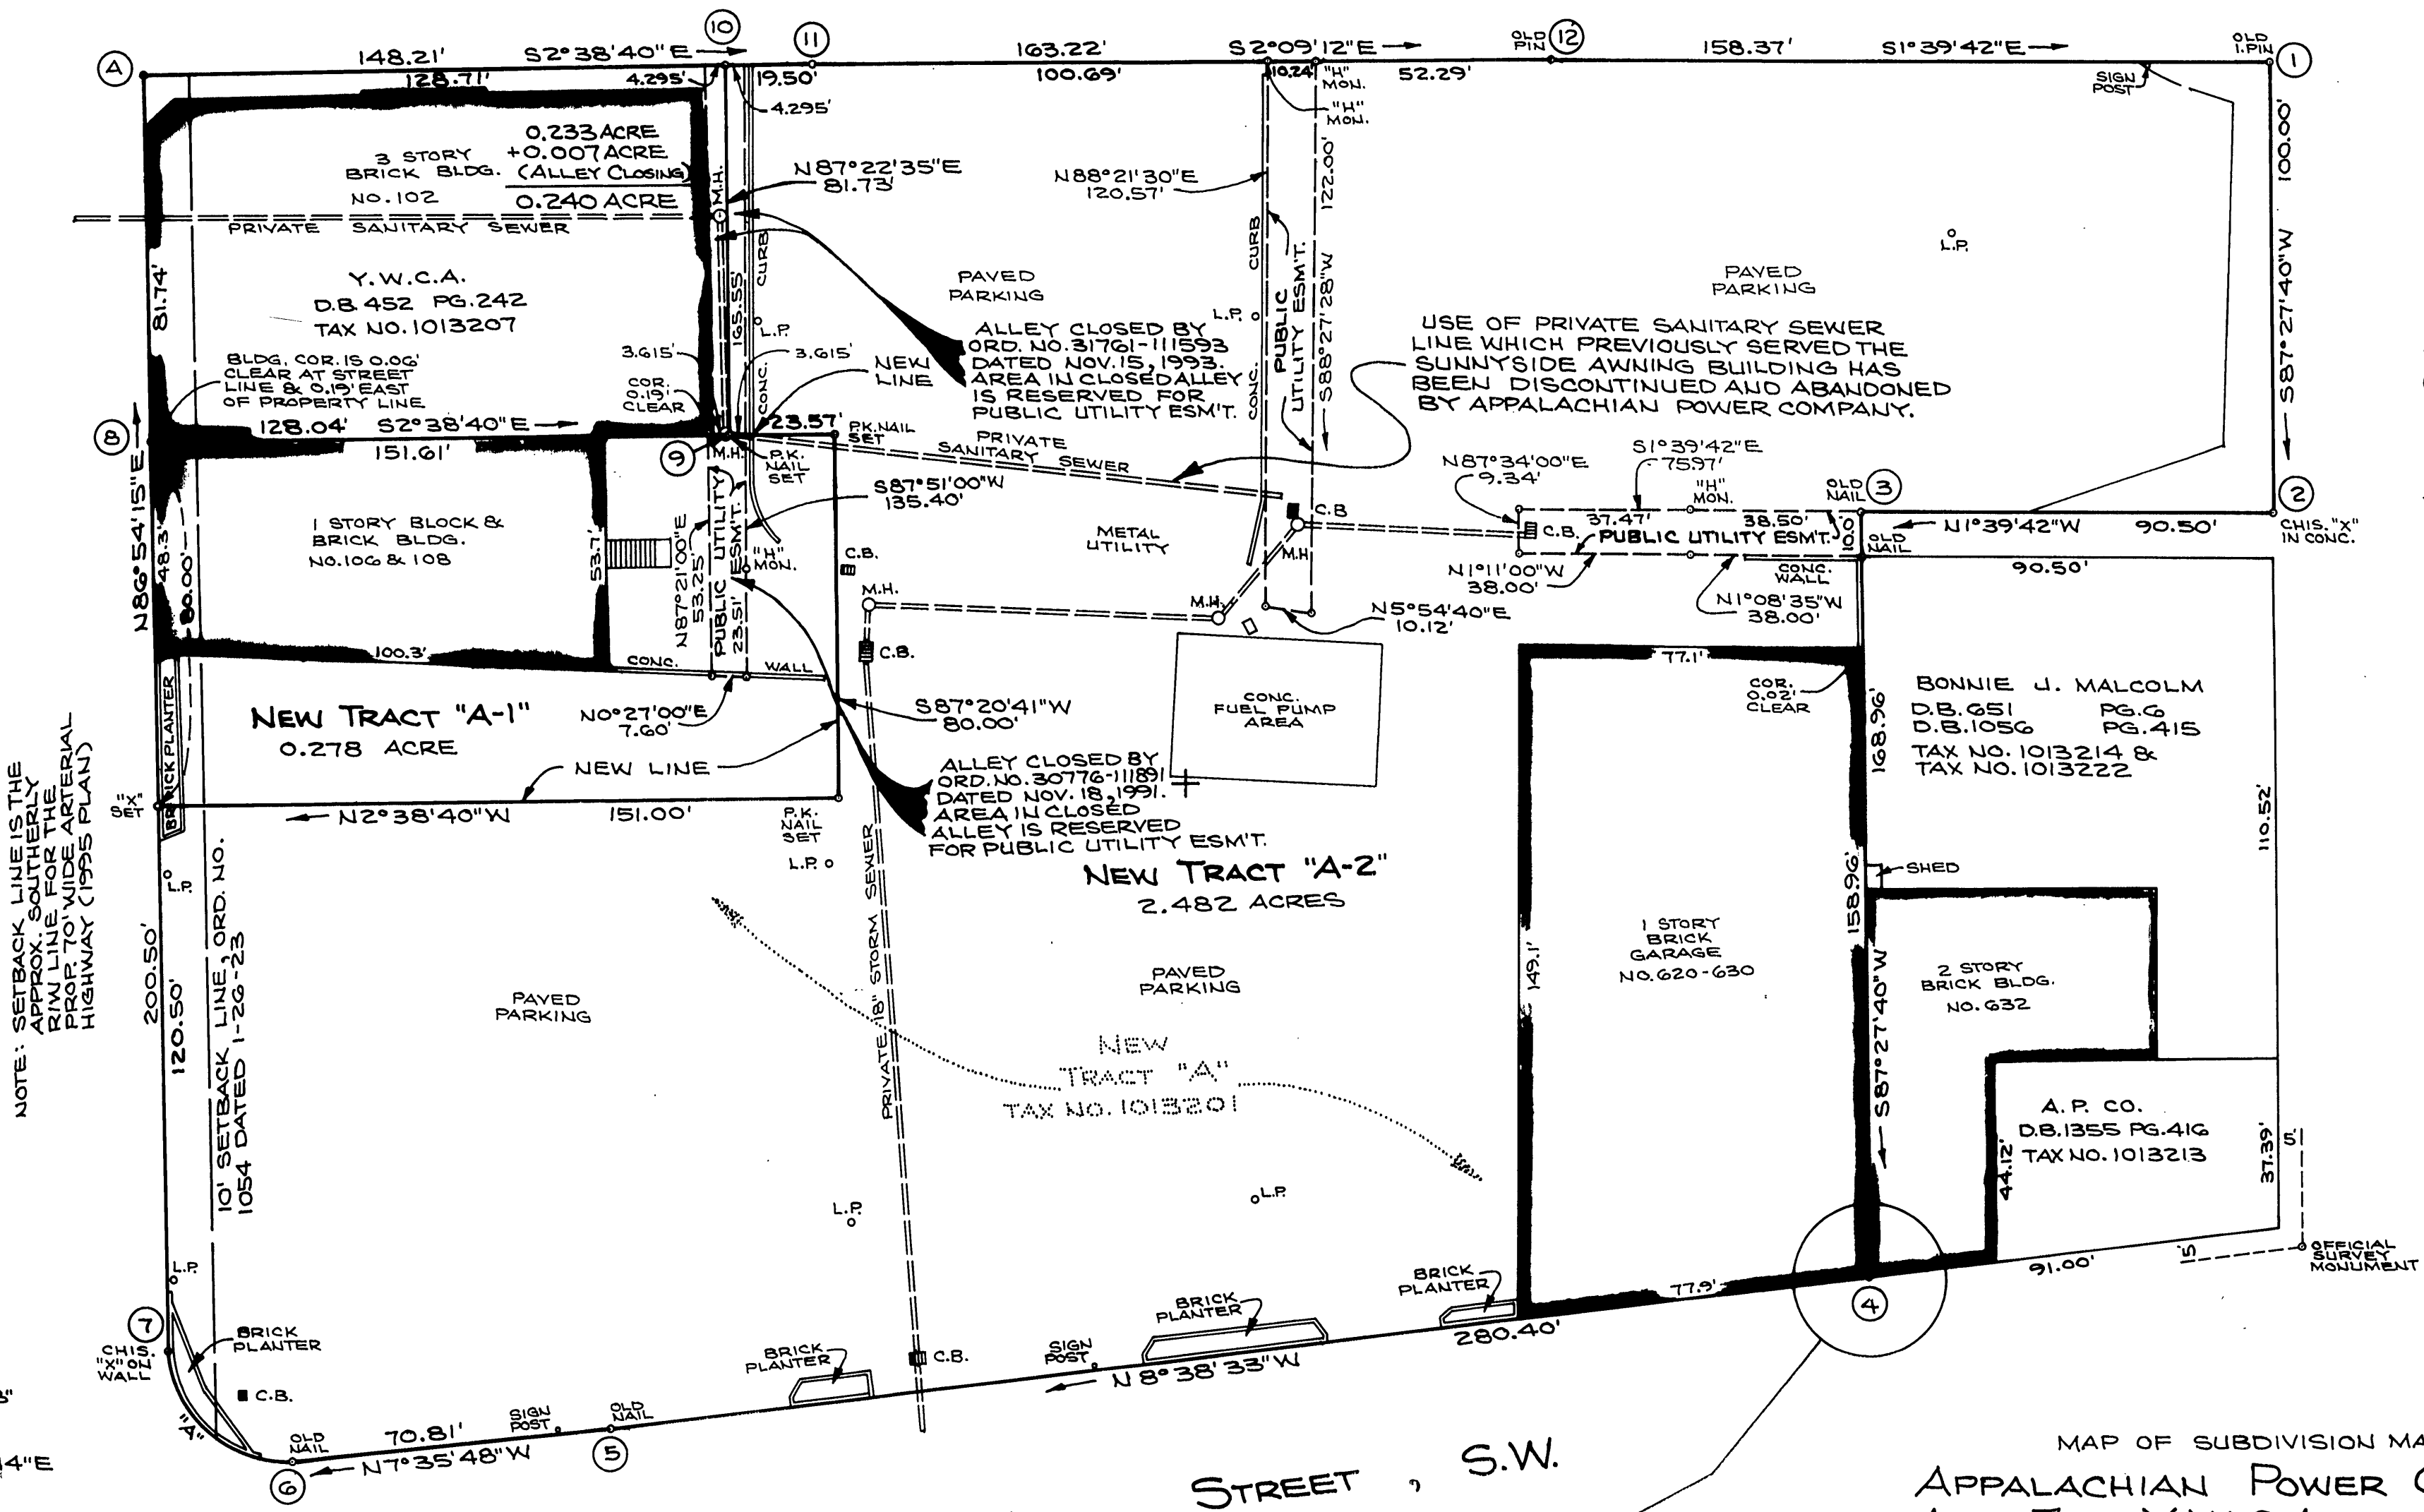

"A"
ANG. = 94°30'03"
RAD. = 25.00'
ARC = 41.23'
TAN. = 27.04'
CH'D. = N39°39'14"E
36.71'

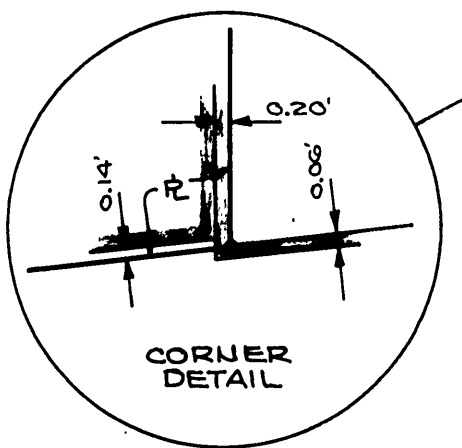

MAP OF SUBDIVISION MADE FOR
APPALACHIAN POWER COMPANY
AND THE Y.W.C.A.

SHOWING DIVISION OF NEW TRACT "A" CREATING HEREON
NEW TRACT "A-1" AND NEW TRACT "A-2" AND ALSO
SHOWING PORTIONS OF ALLEYS CLOSED BY ORD. NO.
30776-111891 & ORD. NO. 31761-111593 BEING COMBINED
WITH PROPERTY OF APPALACHIAN POWER COMPANY
AND Y.W.C.A.

ROANOKE, VIRGINIA
SCALE: 1"=30'
FEBRUARY 9, 1994
BY: JACK G. BESS
CERTIFIED LAND SURVEYOR
SHEET 2 OF 2
N.B. J-6