



LEGEND
● - IRON PIN FOUND
○ - IRON PIN SET

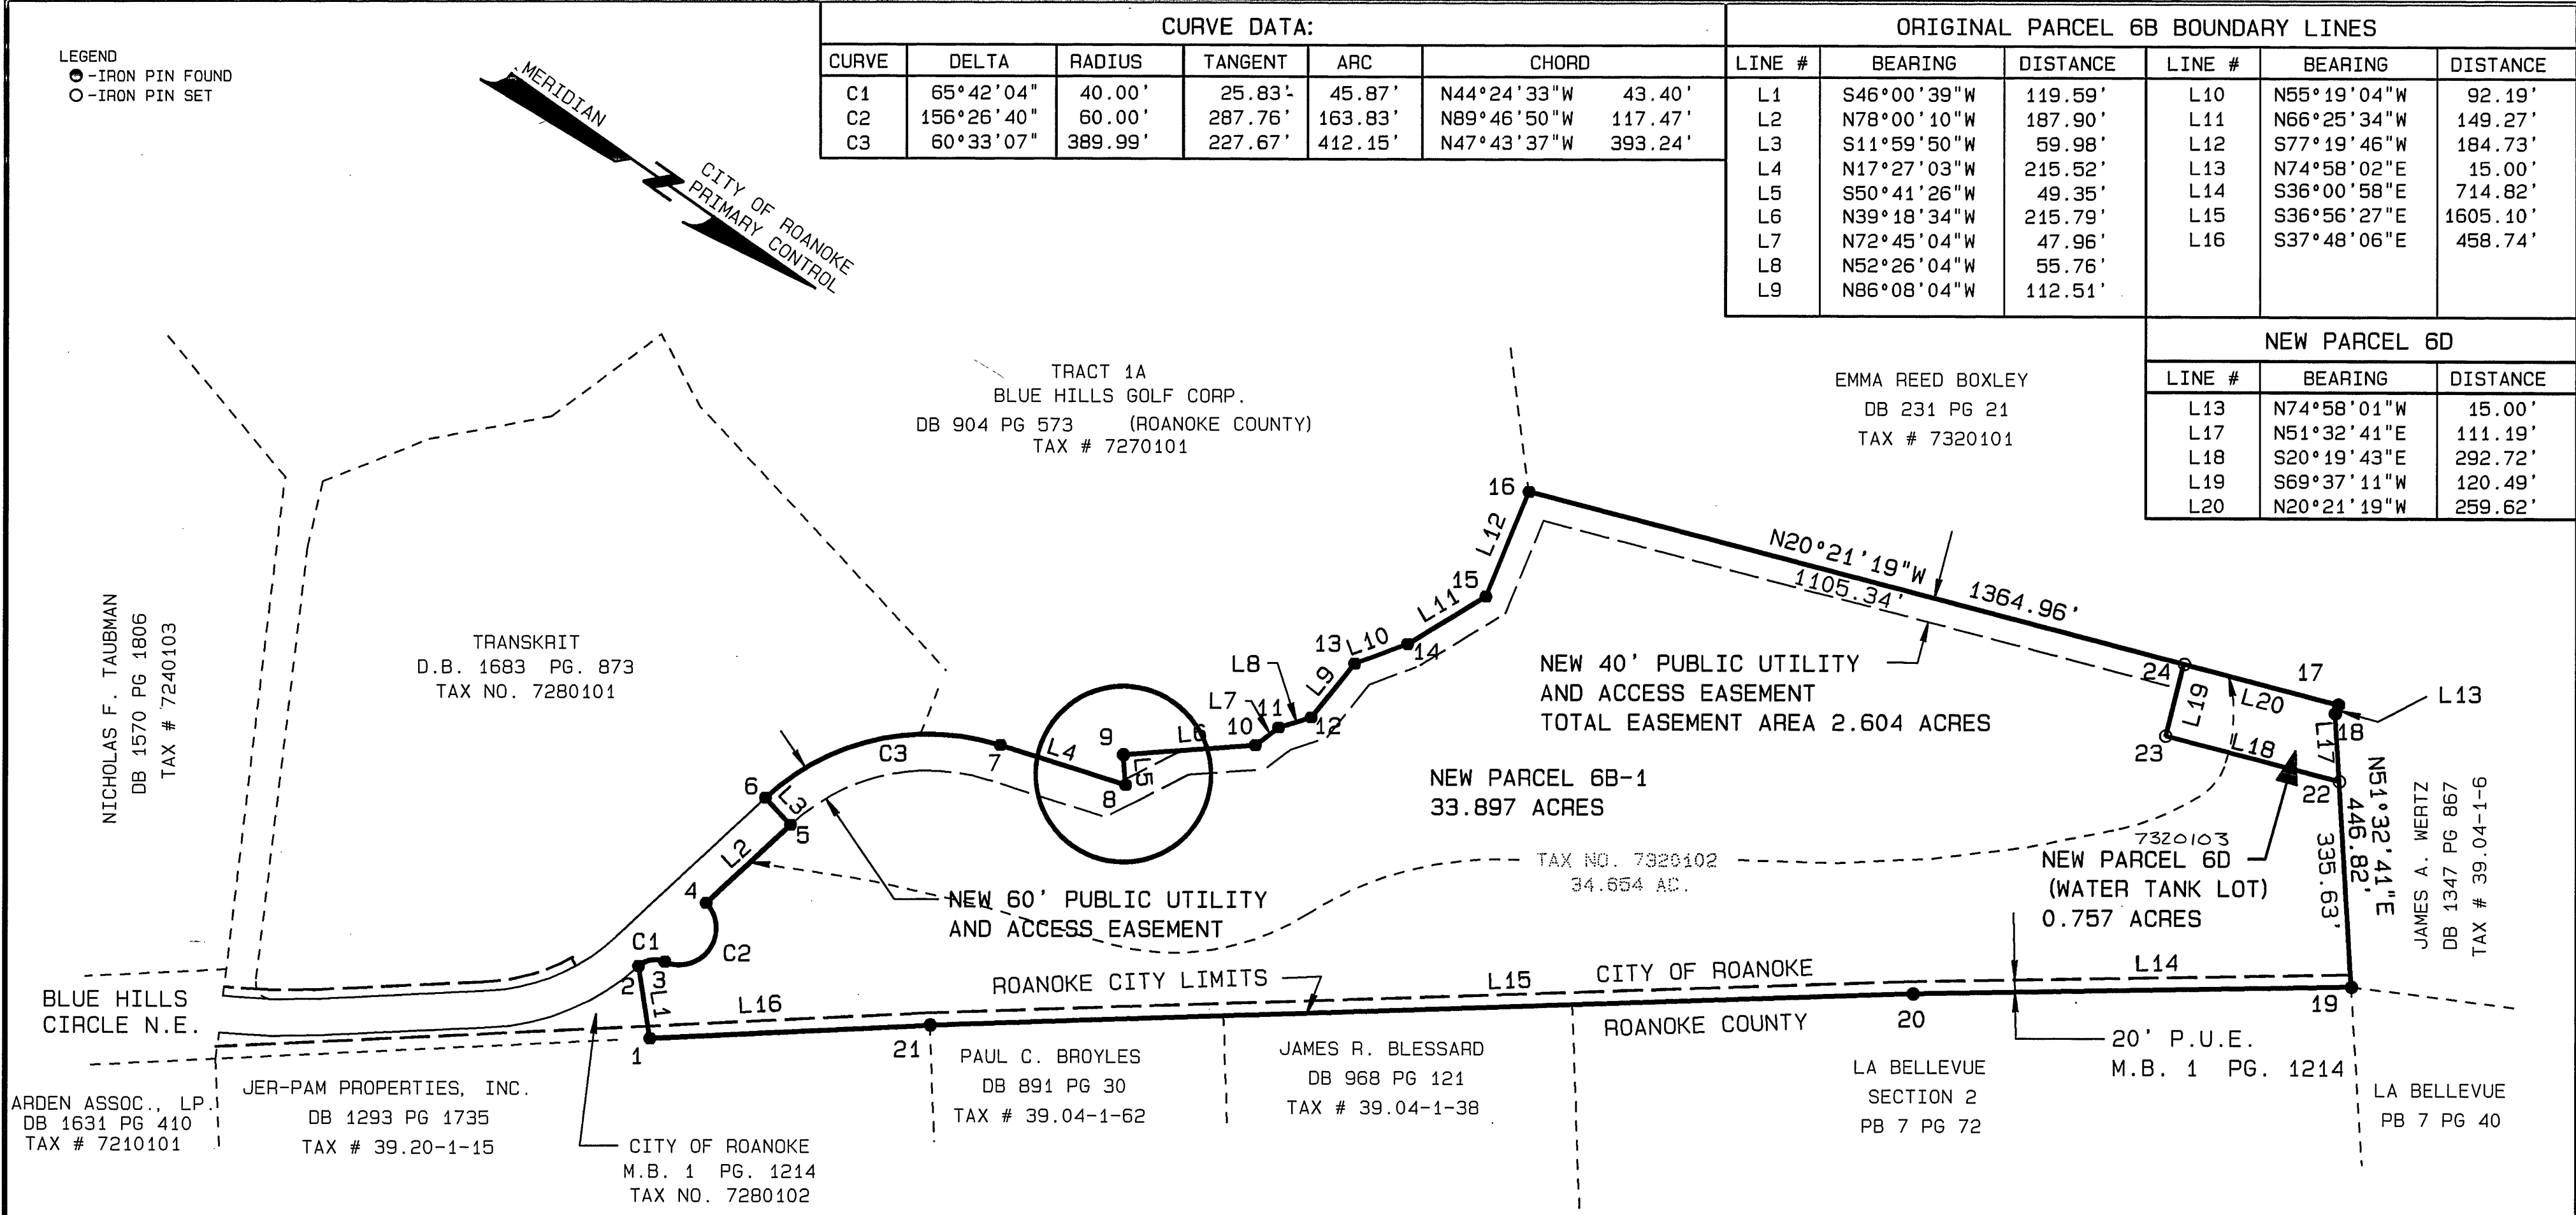

ORIGINAL PARCEL 6B BOUNDARY		
PT. #	NORTHING	EASTING
1	3641552.0968	11075918.2872
2	3641469.0396	11075832.2468
3	3641500.0401	11075801.8793
4	3641500.4898	11075684.4065
5	3641539.5473	11075500.6106
6	3641480.8774	11075488.1430
7	3641745.3956	11075197.1671
8	3641951.0005	11075132.5337
9	3641919.7389	11075094.3524
10	3642086.7031	11074957.6474
11	3642100.9243	11074911.8443
12	3642134.9194	11074867.6458
13	3642142.5041	11074755.3917
14	3642194.9624	11074679.5819
15	3642254.6599	11074542.7691
16	3642214.1401	11074362.5379
17	3643493.8628	11073887.7478
18	3643497.7534	11073902.2345
19	3643775.6329	11074252.1361
20	3643197.4501	11074672.4602
21	3641914.5648	11075637.1111
1	3641552.0968	11075918.2872

NEW PARCEL 6D BOUNDARY		
PT. #	NORTHING	EASTING
17	3643493.8628	11073887.7478
18	3643497.7534	11073902.2345
22	3643566.9027	11073989.3062
23	3643292.4100	11074091.0000
24	3643250.4509	11073978.0561
17	3643493.8628	11073887.7478

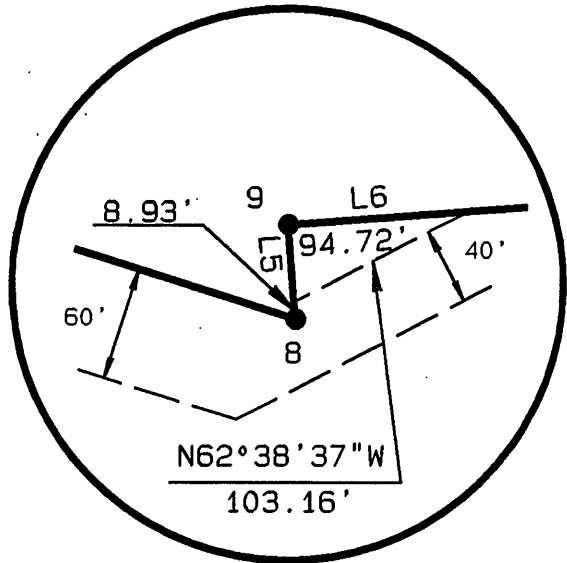

FLOODNOTE:
CAPTION PROPERTY IS NOT LOCATED
IN A SPECIAL FLOOD HAZARD AREA SO
DESIGNATED BY THE SECRETARY OF HOUSING
AND URBAN DEVELOPMENT. AREA DESIGNATED
AS FLOOD ZONE "C".



I, KYLE D. AUSTIN, a duly Certified Surveyor in
the State of Virginia, do hereby certify that the
property shown hereon was carefully surveyed, and
is correct to the best of my knowledge and belief.

Kyle D. Austin
KYLE D. AUSTIN

PLAT OF SURVEY
SHOWING THE RESUBDIVISION OF THE
ROANOKE CENTRE
FOR
INDUSTRY AND TECHNOLOGY
PARCEL 6B (34.654 ACRES)
MAP BOOK 1 PAGE 1214
HEREBY CREATING
NEW PARCEL 6B-1 (33.897 AC.), NEW PARCEL 6D (0.757 AC.) AND
HEREBY DEDICATING 2.604 AC. TO THE
CITY OF ROANOKE FOR PUBLIC UTILITY AND ACCESS EASEMENT
CITY OF ROANOKE, VIRGINIA
SCALE: 1" = 200' DATE: DEC. 22, 1993
SHEET 2 OF 2

