


COORDINATE LIST

POINT #	NORTHING	EASTING
1	5000.0000	5000.0000
2	5881.1622	5063.8152
3	5769.1719	6611.6391
4	5552.7207	6621.3734
5	5368.6234	6427.9208
6	5267.7590	6278.8357
7	5062.8412	5708.1881
8	5028.1256	5342.6765
9	5202.9387	5355.3248
10	5176.2458	5074.2800
11	5001.4328	5061.6316
1	5000.0000	5000.0000


CURVE DATA

CURVE	DELTA	RADIUS	TAN	ARC	CHORD
A	19°00'01"	809.00'	135.38'	268.28'	S46°25'10"W 267.05'
B	28°39'17"	1225.09'	312.89'	612.69'	S70°14'49"W 606.32'
C	08°10'20"	432.59'	30.90'	61.70'	S88°40'11"W 61.65'

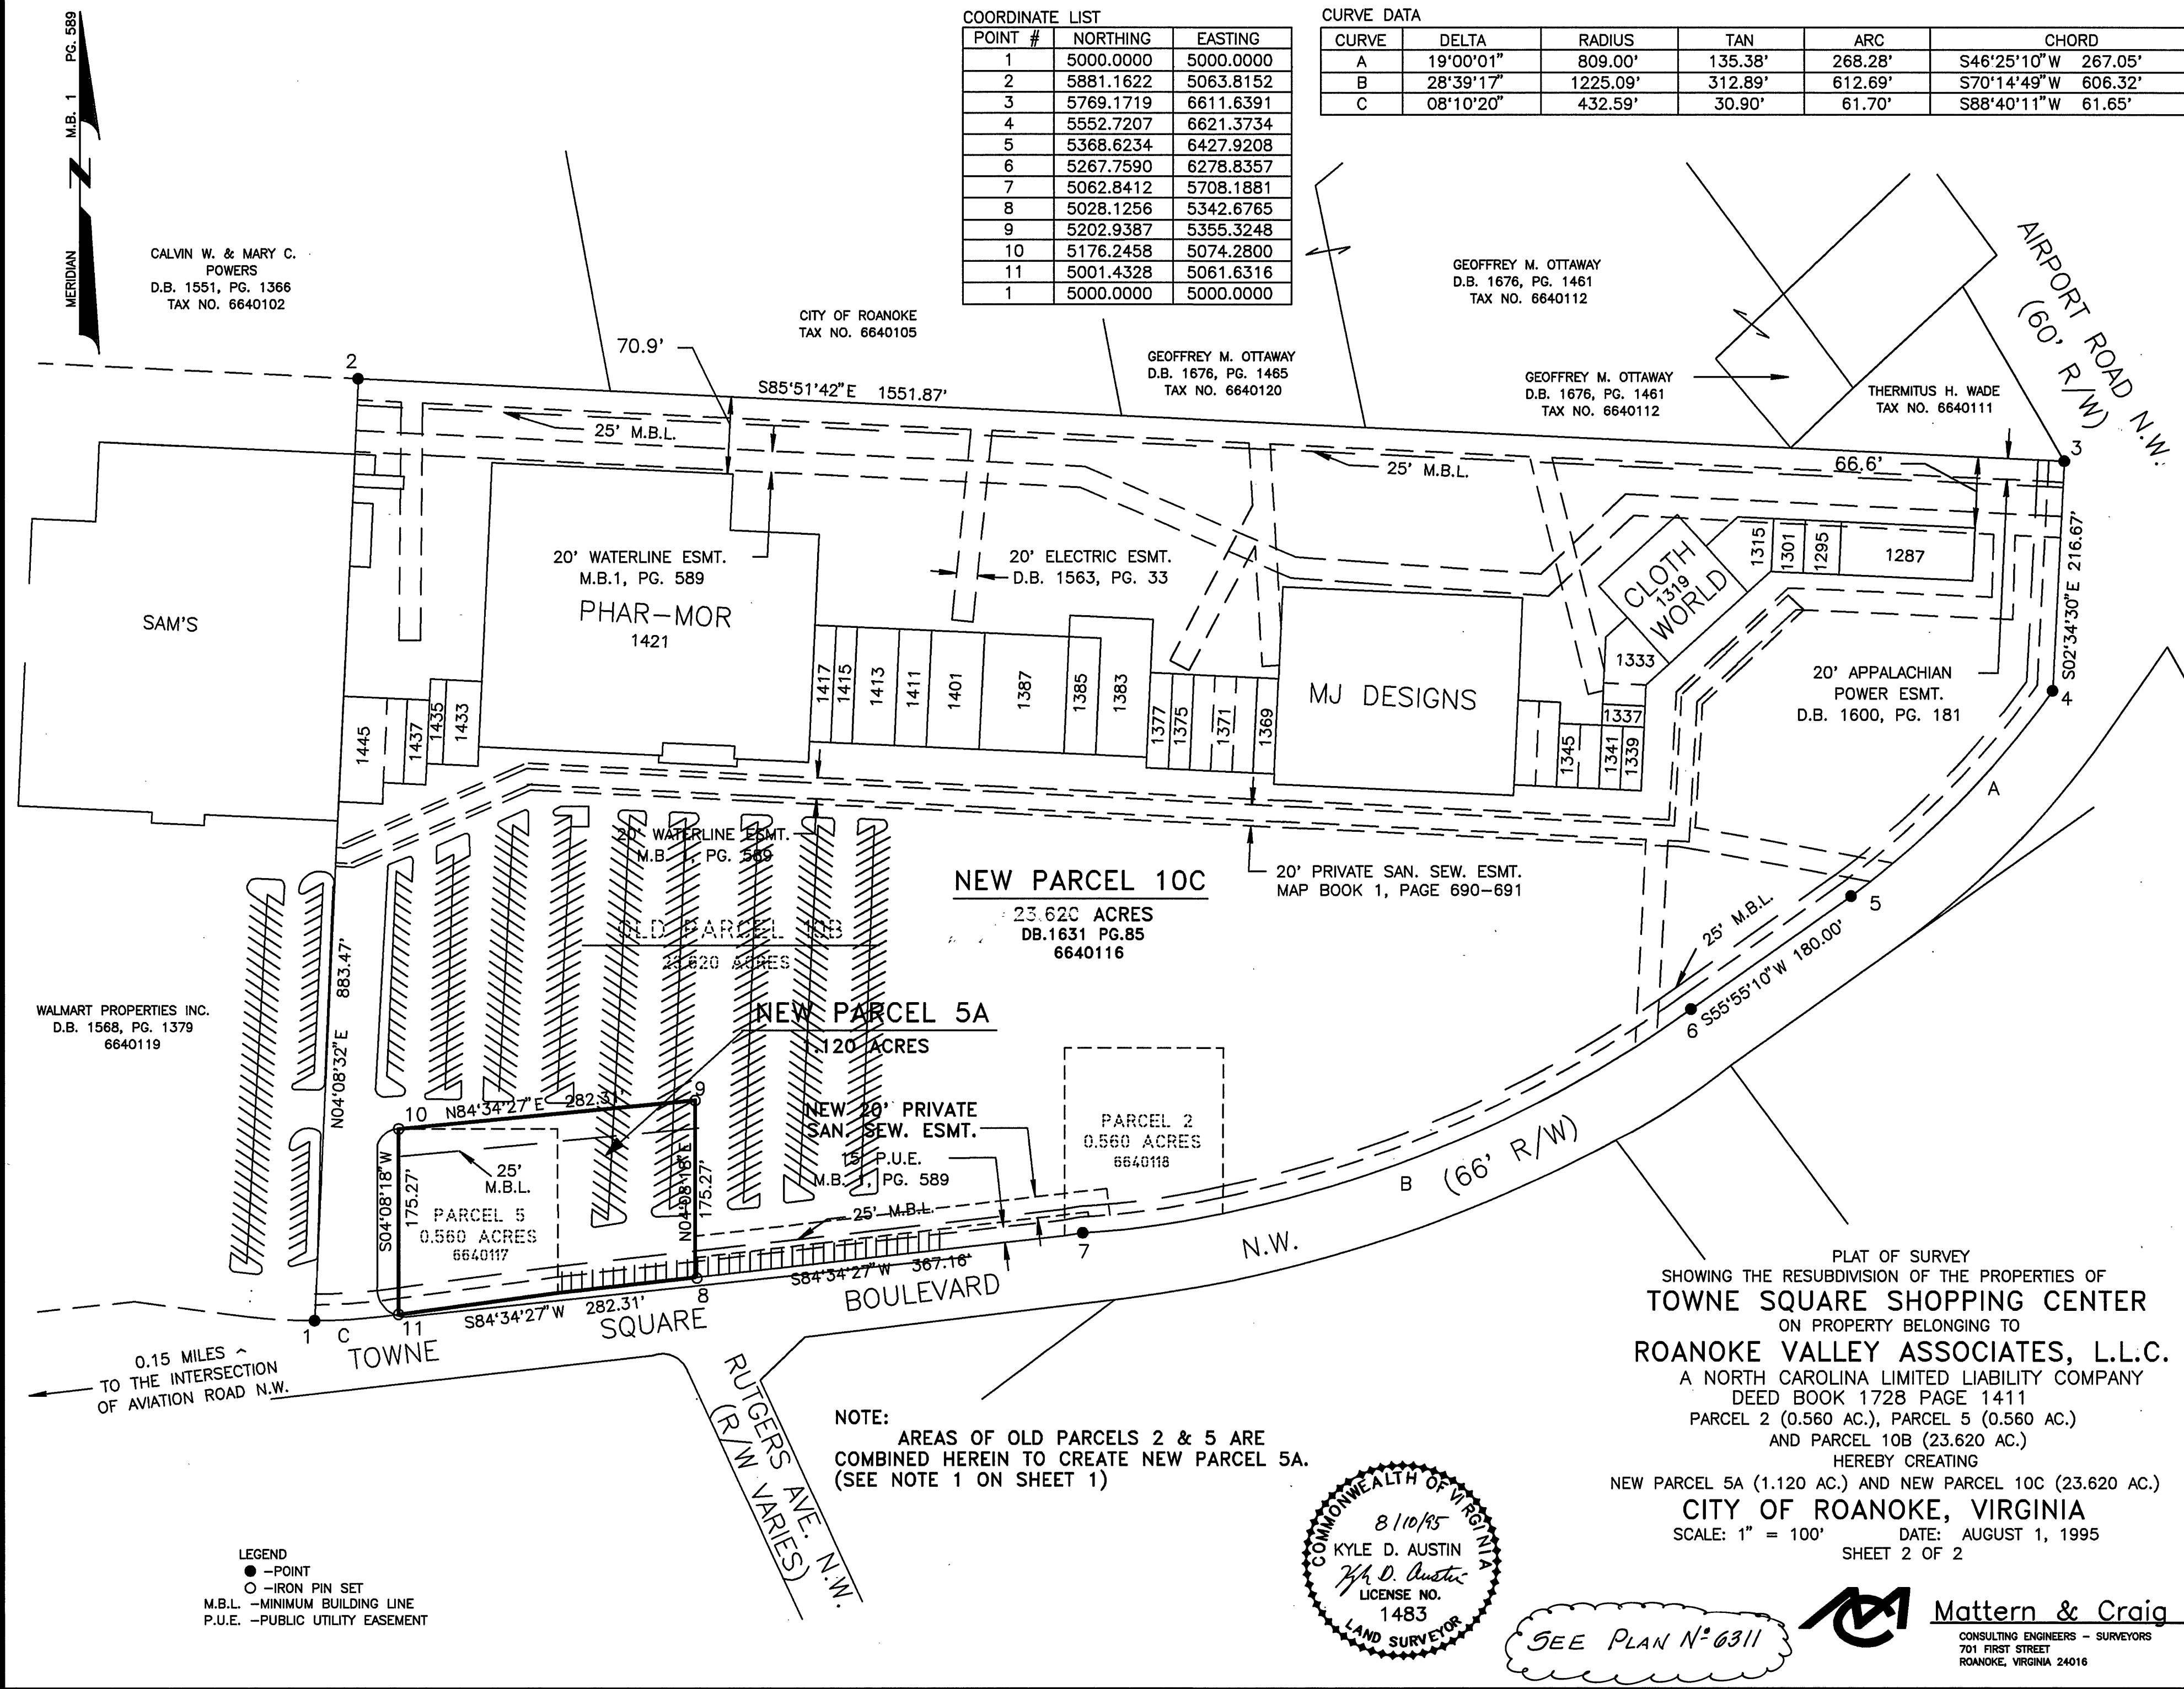

NOTE:

AREAS OF OLD PARCELS 2 & 5 ARE
COMBINED HEREIN TO CREATE NEW PARCEL 5A.
(SEE NOTE 1 ON SHEET 1)

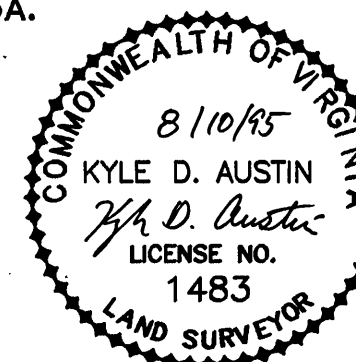

SEE PLAN N° 6311



Mattern & Craig
CONSULTING ENGINEERS - SURVEYORS
701 FIRST STREET
ROANOKE, VIRGINIA 24016