



THIS IS AN ORIGINAL SIZE PLAT (AND HAS NOT BEEN REDUCED.)

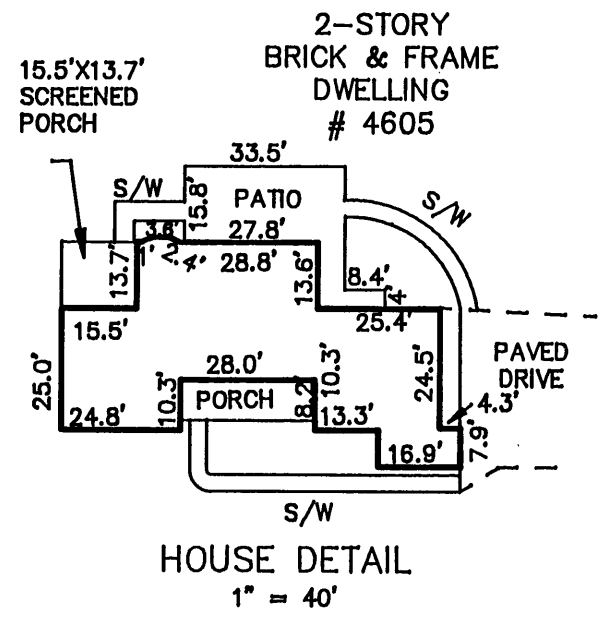

LEGEND

M.B.L.=MINIMUM BUILDING LINE
P.U.E.=PUBLIC UTILITY EASEMENT
ESM'T=EASEMENT
S/W=SIDEWALK
-E- OVERHEAD ELECTRIC LINE

MERIDIAN OF
CRESTMOR, SEC. 2
UNRECORDED

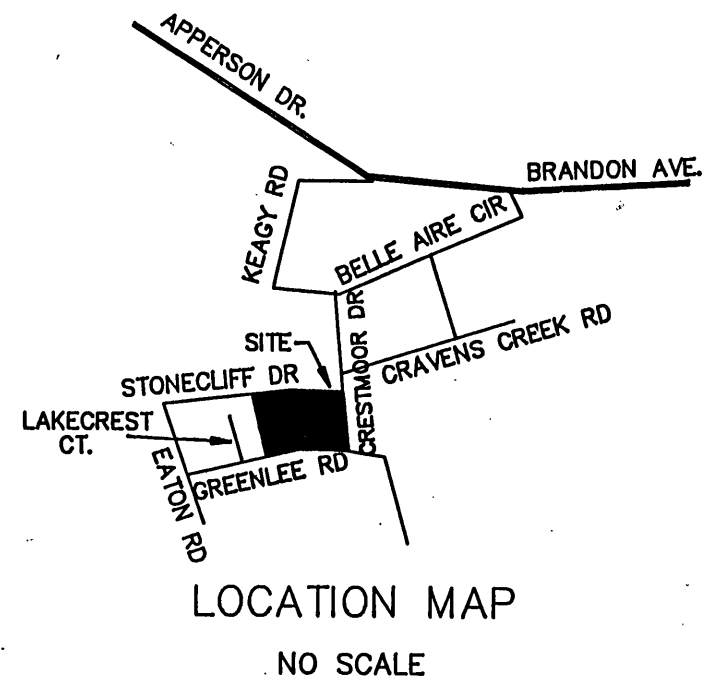

COORDINATES

CORNER	NORTHING	EASTING
1	3000.00	3000.00
2	3357.72	2927.87
3	3376.01	2979.27
4	3409.19	3126.69
5	3412.50	3141.41
6	3419.98	3252.07
7	3419.72	3474.01
8	3394.86	3501.92
9	3295.54	3513.59
10	3194.90	3525.41
11	3165.79	3503.70
12	3133.79	3319.71
13	3080.99	3170.78
14	3068.02	3134.17
1	3000.00	3000.00

THESE COORDINATES ARE BASED
ON AN ASSUMED DATUM.

PROPERTY OF
CARL B. FLORA, ET UX, ET ALS
TAX # 515-0401
D.B. 1592, PG. 1469
M.B. 1, PG. 954




LOT 4
PROPERTY OF
CARL B. FLORA, ET UX, ET ALS
TAX # 515-0516
D.B. 1577, PG. 1118

LOT 3
PROPERTY OF
DONN W. & CAROL C. BRANCH
TAX # 515-0515
D.B. 1603, PG. 397

LOT 2
PROPERTY OF
D. L. & SHARRON H. CULLOP
TAX # 515-0514
D.B. 1578, PG. 1669

LOT 1
PROPERTY OF
CARL B. FLORA, ET UX, ET ALS
TAX # 515-0513
D.B. 1577, PG. 1118

PLAT OF SURVEY FOR
CARL B. FLORA, ET ALS
M.B. 1, PG. 752 & 753

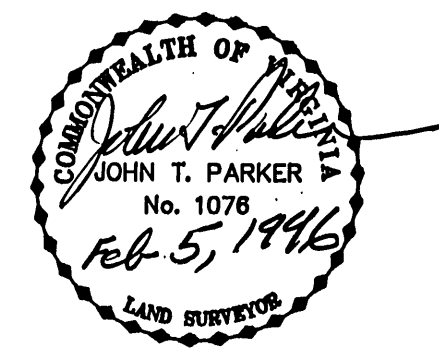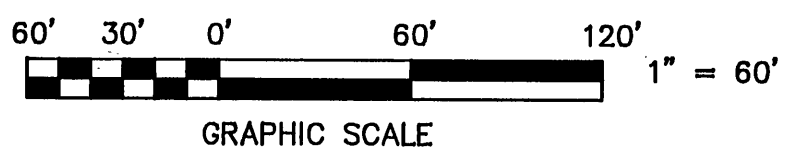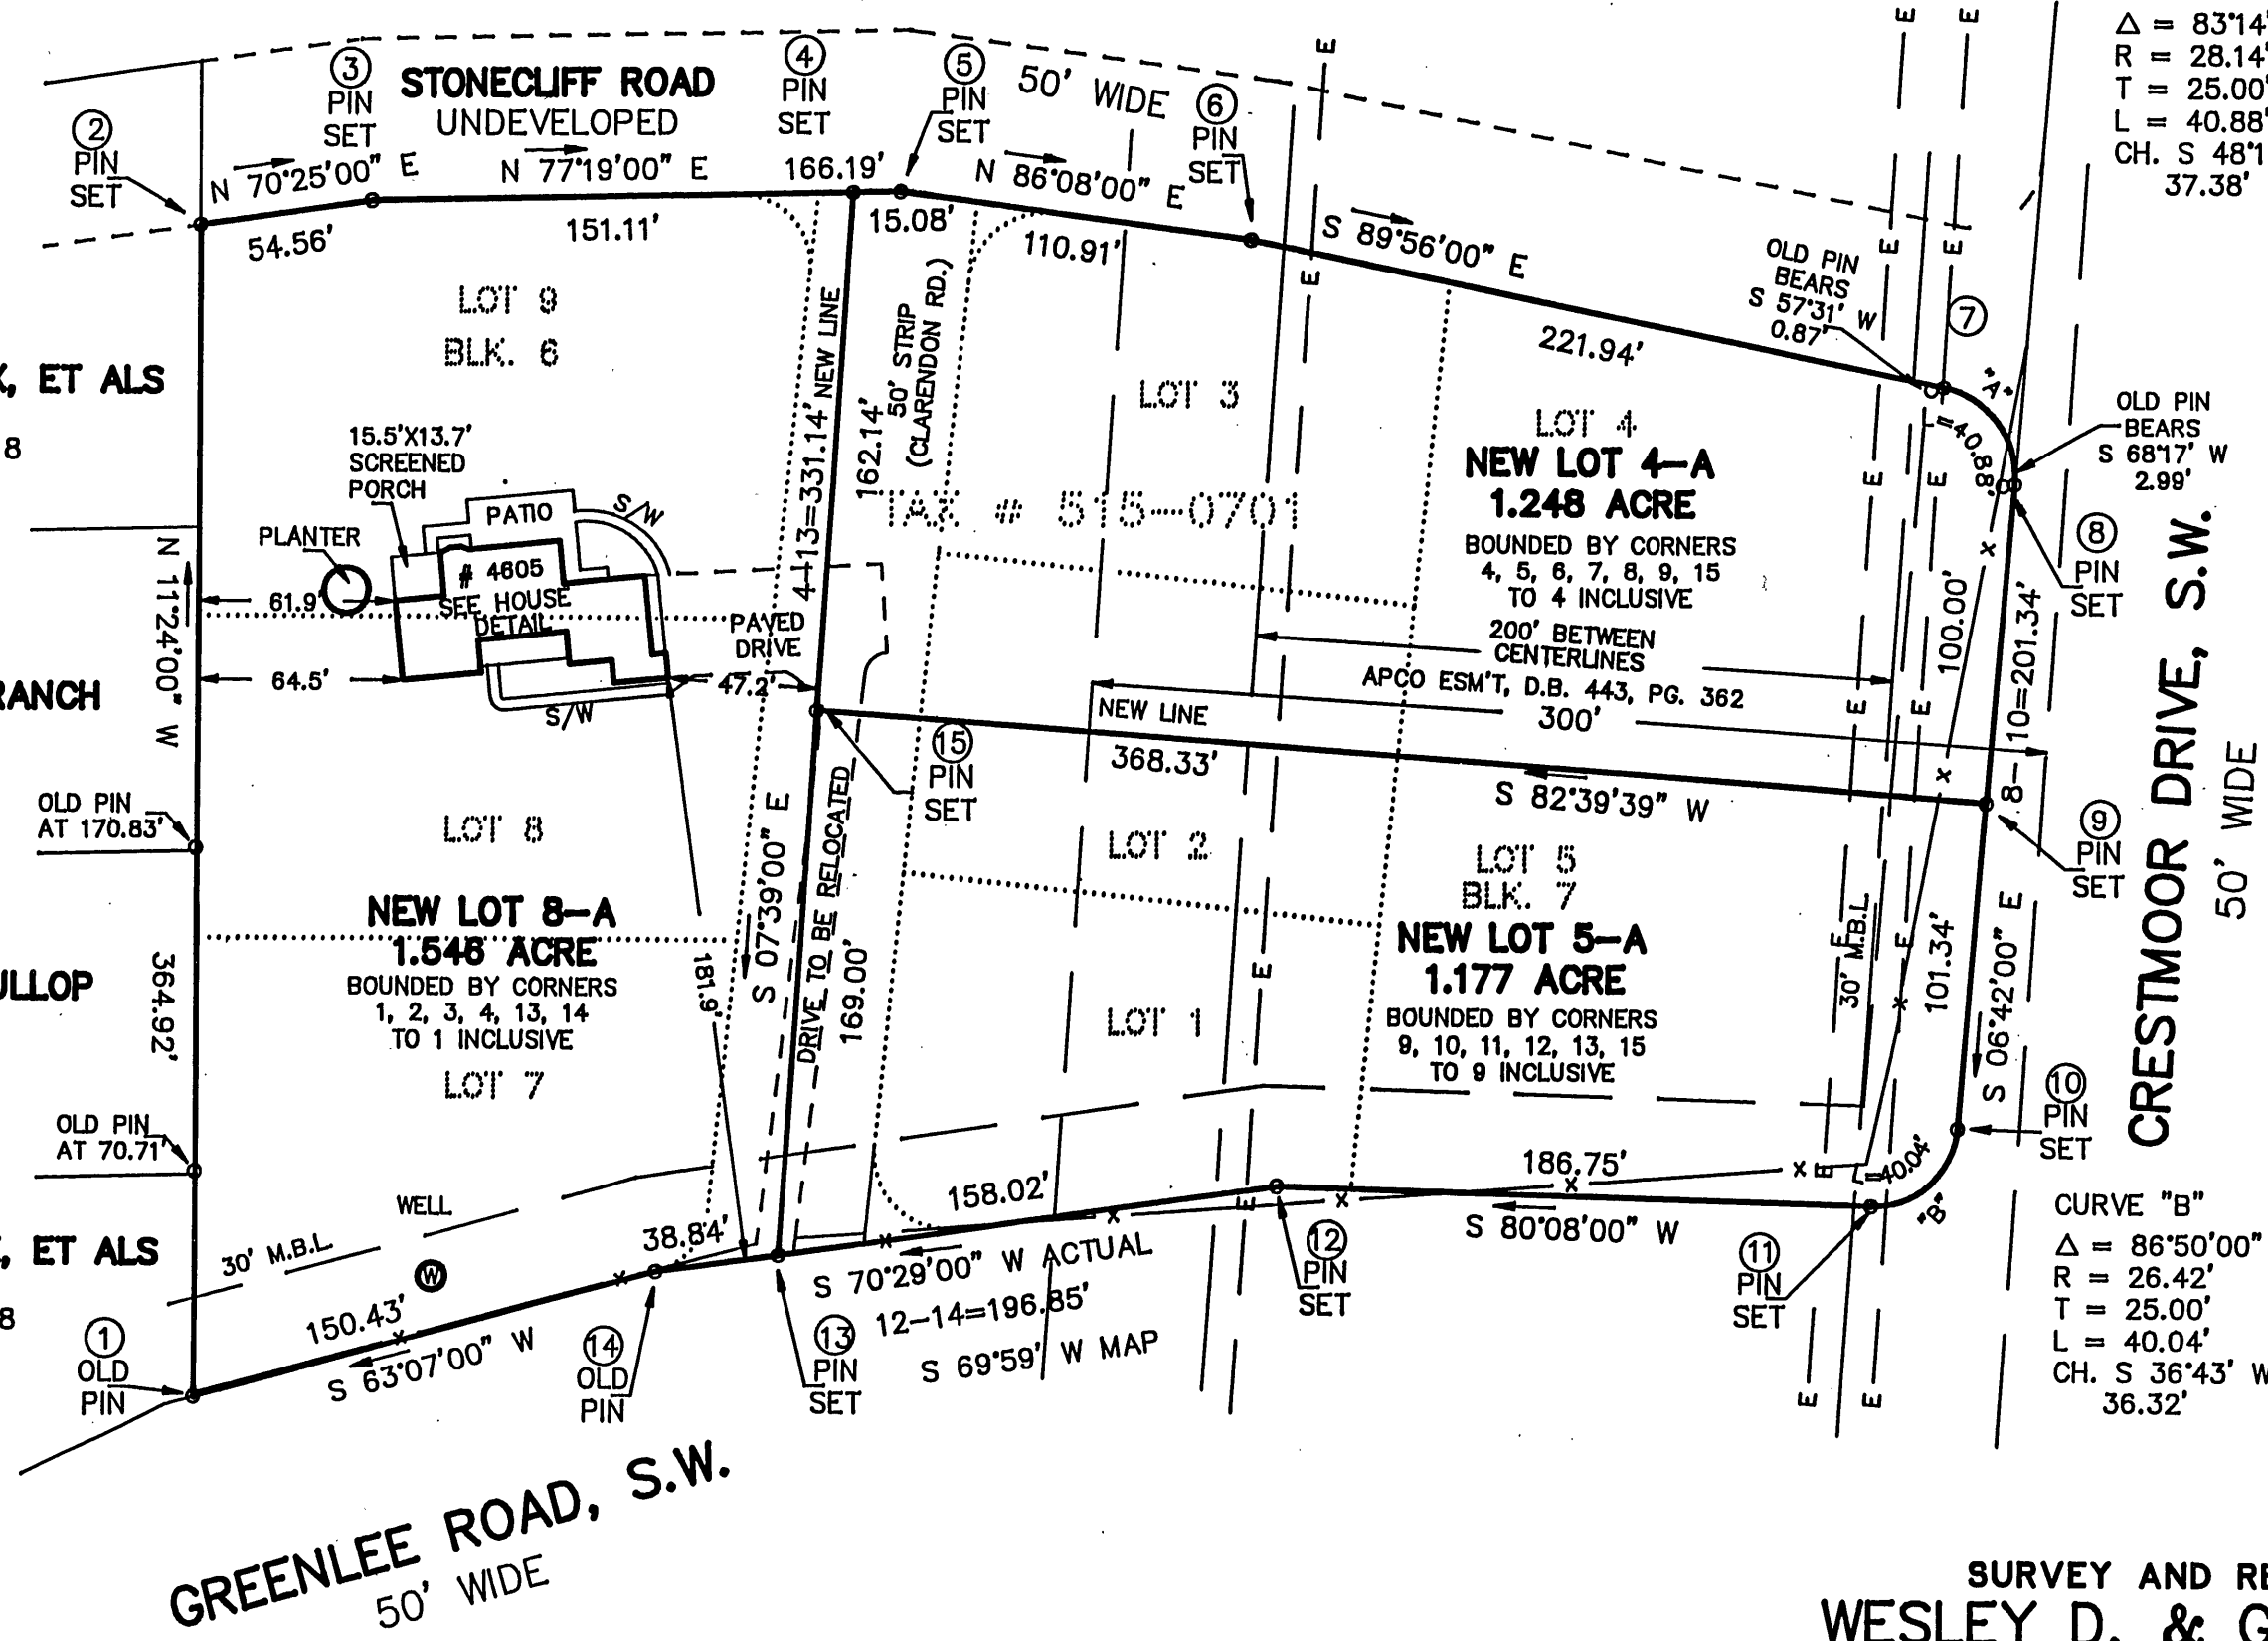

SURVEY AND RESUBDIVISION FOR
WESLEY D. & GALE B. GILLOCK

SHOWING THE RESUBDIVISION OF
LOTS 1, 2, 3, 4 & 5, BLOCK 7 AND
LOTS 7, 8 & 9, BLOCK 6 AND A 50' STRIP
MAP OF CRESTMOR, SECTION 2 (UNRECORDED)
CREATING HEREON NEW LOT 8-A (1.548 AC.),
NEW LOT 4-A (1.248 AC.) AND NEW LOT 5-A (1.177 AC.)
SITUATE ON GREENLEE ROAD, S.W. AND CRESTMOR DRIVE, S.W.
ROANOKE, VIRGINIA

TAX # 515-0701
CALC: LRD
DRAWN: LRD/117
N.B. TS-8

SCALE: 1" = 60'
DATE: NOVEMBER 6, 1995
W.O. 95-0854

TPP&S T. P. PARKER & SON
ENGINEERS
SURVEYORS
PLANNERS
816 Boulevard
Post Office Box 39
Salem, Virginia 24153